



Project Logo

Notes  
 This drawing is 'unclassified' but sensitive.  
 Do not scale from this drawing.  
 All dimensions are to be checked on site and any discrepancies noted in writing to the Project Manager.  
 All dimensions are in millimetres unless noted otherwise.  
 If in doubt ask the Project Manager.  
 Refer to drawing A0000 for general notes.

Rev.	Date	Description	Drawn	Checked
01	15.01.2010	Pre-Application Submission	JMP	JMP
02	05.02.2010	Stage D Design Freeze	JMP	JMP
03	19.02.2010	Facilitating Development Design Freeze	JMP	JMP
04	24.02.2010	Information	JMP	JMP
05	09.03.2010	Information	JMP	JMP
06	12.03.2010	Planning	JMP	JMP




- 1 BEDROOM UNIT
- 2 BEDROOM UNIT
- 3 BEDROOM UNIT
- 4 BEDROOM UNIT
- 1 BEDROOM FLAT WHEELCHAIR ACCESSIBLE
- 2 BEDROOM FLAT WHEELCHAIR ACCESSIBLE
- ACCESS AND CIRCULATION
- PRIVATE AMENITY
- SITE MANAGEMENT OFFICE
- REFUSE AREA / BICYCLE STORE

Haringey Council

**JOHN MCASLAN + PARTNERS**  
 7-9 William Road, London NW1 3ER  
 Tel +44 (0)20 7313 6000  
 Fax +44 (0)20 7313 6001  
 www.mcaslan.co.uk



Architect  
 Landscape Architect

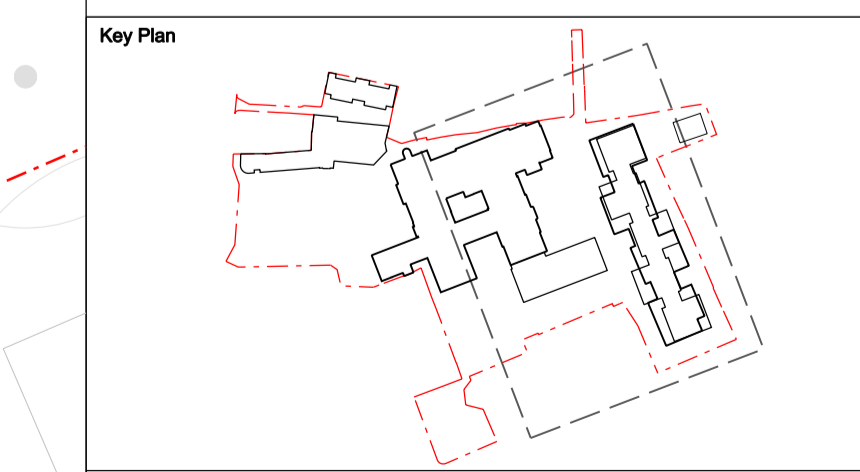

Hornsey Town Hall

First Level Plan Block A, B & East Wing

Scale A1: 200 Job Number: 1298  
 Date: 23/11/2009 Drawn: JMP  
 Drawing Status: Information Checked: JMP  
 Drawing Number: 1298-FD-G200-P-01-552 Revision: 06

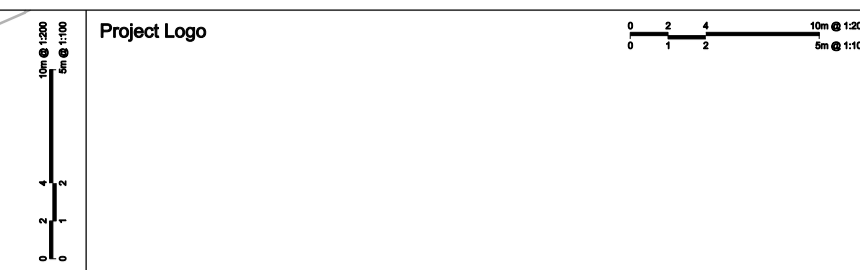 

Notes  
 This drawing is 'unclassified' but sensitive.  
 Do not scale from this drawing.  
 All dimensions are to be checked on site and any discrepancies noted in writing to the Project Manager.  
 All dimensions are in millimetres unless noted otherwise.  
 If in doubt ask the Project Manager.  
 Refer to drawing A0000 for general notes.

Rev.	Date	Description	Drawn	Checked
01	15.01.2010	Pre-Application Submission	JMP	JMP
02	05.02.2010	Stage D Design Freeze	JMP	JMP
03	19.02.2010	Facilitating Development Design Freeze	JMP	JMP
04	24.02.2010	Information	JMP	JMP
05	09.03.2010	Information	JMP	JMP
06	12.03.2010	Planning	JMP	JMP




- 1 BEDROOM UNIT
- 2 BEDROOM UNIT
- 3 BEDROOM UNIT
- 4 BEDROOM UNIT
- 1 BEDROOM FLAT WHEELCHAIR ACCESSIBLE
- 2 BEDROOM FLAT WHEELCHAIR ACCESSIBLE
- ACCESS AND CIRCULATION
- PRIVATE AMENITY
- SITE MANAGEMENT OFFICE
- REFUSE AREA / BICYCLE STORE

**Haringey Council**

**JOHN MCASLAN + PARTNERS**  
 7-9 William Road, London NW1 3ER  
 Tel +44 (0)20 7313 6000  
 Fax +44 (0)20 7313 6001  
 www.mcaslan.co.uk


Architect  
 Landscape Architect

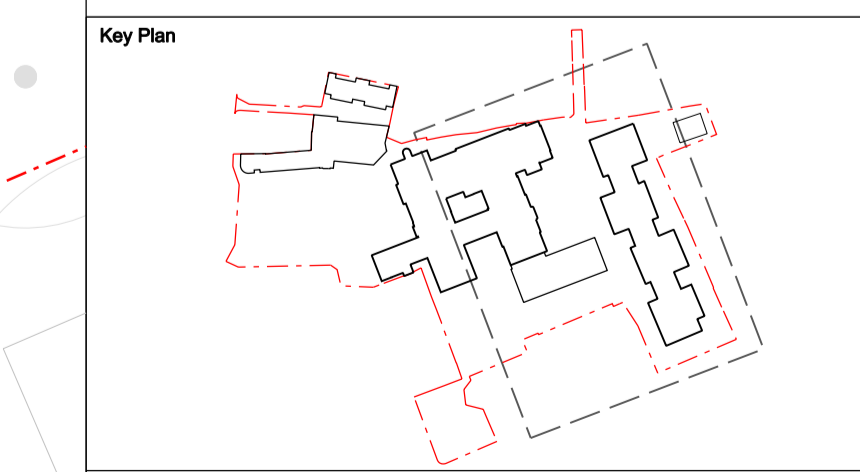

Hornsey Town Hall

**Second Floor Plan Block A, B and East Wing**

Scale A1: 200 Job Number: 1298  
 Date: 23/11/2009 Drawing: JMP  
 Drawing Status: Information Checked: JMP  
 Drawing Number: 1298-FD-G200-P-02-553 Revision: 06

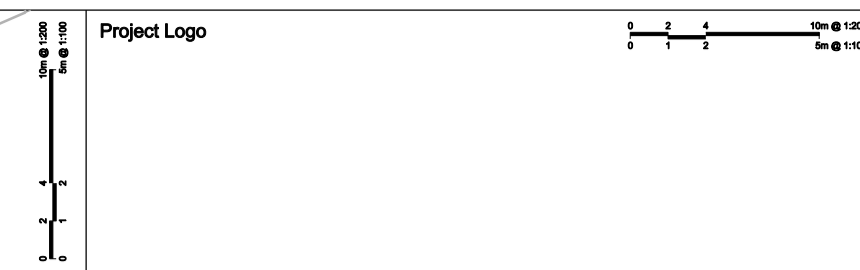

Notes  
 This drawing is 'unclassified' but sensitive.  
 Do not scale from this drawing.  
 All dimensions are to be checked on site and any discrepancies noted in writing to the Project Manager.  
 All dimensions are in millimetres unless noted otherwise.  
 If in doubt ask the Project Manager.  
 Refer to drawing A0000 for general notes.

Rev.	Date	Description	Drawn	Checked
01	15.01.2010	Pre-Application Submission	JMP	JMP
02	05.02.2010	Stage D Design Freeze	JMP	JMP
03	19.02.2010	Facilitating Development Design Freeze	JMP	JMP
04	24.02.2010	Information	JMP	JMP
05	09.03.2010	Information	JMP	JMP
06	12.03.2010	Planning	JMP	JMP




- 1 BEDROOM UNIT
- 2 BEDROOM UNIT
- 3 BEDROOM UNIT
- 4 BEDROOM UNIT
- 1 BEDROOM FLAT WHEELCHAIR ACCESSIBLE
- 2 BEDROOM FLAT WHEELCHAIR ACCESSIBLE
- ACCESS AND CIRCULATION
- PRIVATE AMENITY
- SITE MANAGEMENT OFFICE
- REFUSE AREA / BICYCLE STORE

 **Haringey Council**

**JOHN MCASLAN + PARTNERS**  
 7-9 William Road, London NW1 3ER  
 Tel +44 (0)20 7313 6000  
 Fax +44 (0)20 7313 6001  
 www.mcaslan.co.uk

Architect  
 Landscape Architect

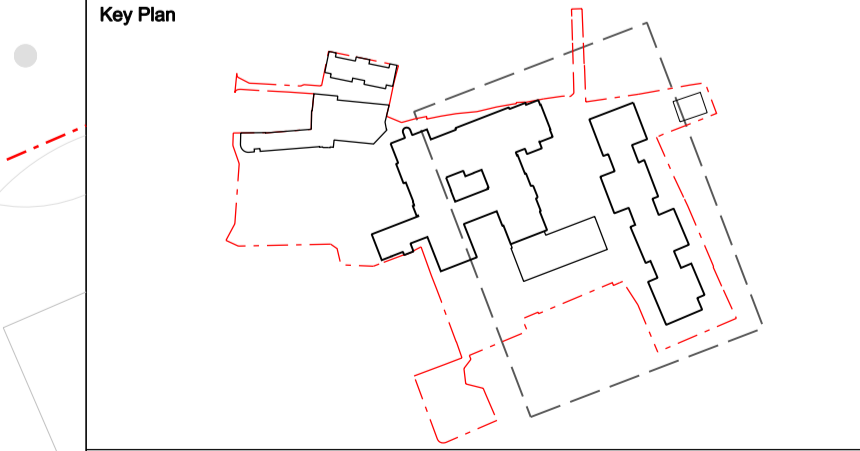

Hornsey Town Hall

Third Floor Plan Block A, Block B & Roof Plan East Wing

Scale AT 1: 200 Job Number: 1298  
 Date: 23/11/2009 Drawing: JMP  
 Drawing Status: Information Checked: JMP  
 Drawing Number: 1298-FD-G200-P-03-554 Revision: 06



Project Logo

Notes  
 This drawing is 'unclassified' but sensitive.  
 Do not scale from this drawing.  
 All dimensions are to be checked on site and any discrepancies noted in writing to the Project Manager.  
 All dimensions are in millimetres unless noted otherwise.  
 If in doubt ask the Project Manager.  
 Refer to drawing A0000 for general notes.

Rev.	Date	Description	Drawn	Checked
01	15.01.2010	Pre-Application Submission	JMP	JMP
02	05.02.2010	Stage D Design Freeze	JMP	JMP
03	19.02.2010	Facilitating Development Design Freeze	JMP	JMP
04	24.02.2010	Information	JMP	JMP
05	09.03.2010	Information	JMP	JMP
06	12.03.2010	Planning	JMP	JMP




- 1 BEDROOM UNIT
- 2 BEDROOM UNIT
- 3 BEDROOM UNIT
- 4 BEDROOM UNIT
- 1 BEDROOM FLAT WHEELCHAIR ACCESSIBLE
- 2 BEDROOM FLAT WHEELCHAIR ACCESSIBLE
- ACCESS AND CIRCULATION
- PRIVATE AMENITY
- SITE MANAGEMENT OFFICE
- REFUSE AREA / BICYCLE STORE



**JOHN MCASLAN + PARTNERS**  
 7-9 William Road, London NW1 3ER  
 Tel +44 (0)20 7313 6000  
 Fax +44 (0)20 7313 6001  
 www.mcaslan.co.uk

Architect  
 Landscape Architect

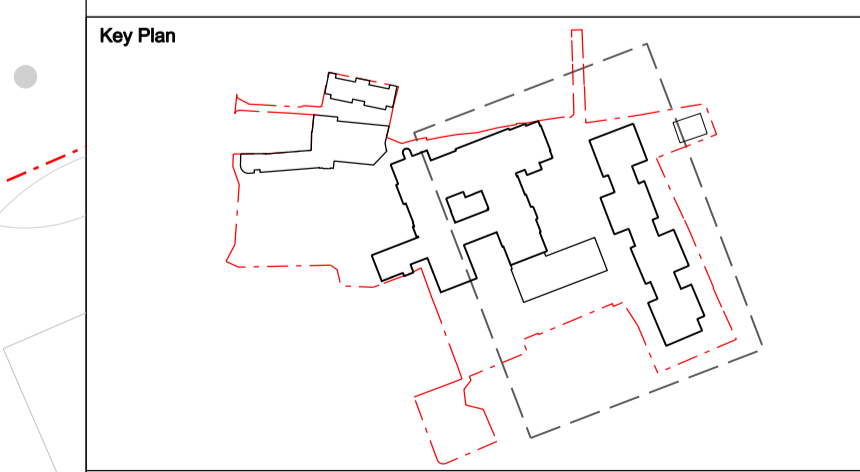



Hornsey Town Hall

Fourth Floor Plan Block A, Roof Plan Block B & East Wing

Scale At A1: 200 Job Number: 1298  
 Date: 23/11/2009 Drawing: JMP  
 Drawing Status: Information Checked: JMP  
 Drawing Number: 1298-FD-G200-P-04-555 Revision: 06



ADMIN

 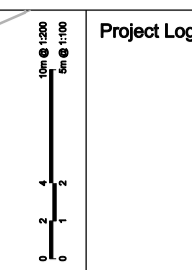

Project Logo

Notes  
 This drawing is 'unclassified' but sensitive.  
 Do not scale from this drawing.  
 All dimensions are to be checked on site and any discrepancies noted in writing to the Project Manager.  
 All dimensions are in millimetres unless noted otherwise.  
 If in doubt ask the Project Manager.  
 Refer to drawing A0000 for general notes.

Rev.	Date	Description	Drawn	Checked
01	15.01.2010	Pre-Application Submission	JMP	JMP
02	05.02.2010	Stage D Design Freeze	JMP	JMP
03	18.02.2010	Facilitating Development Design Freeze	JMP	JMP
04	08.03.2010	Information	JMP	JMP
05	12.03.2010	Planning	JMP	JMP



HARINGEY PARK




**JOHN MCASLAN + PARTNERS**

7-9 William Road, London NW1 3ER  
 Tel +44 (0)20 7313 6000  
 Fax +44 (0)20 7313 6001  
 www.mcaslan.co.uk

- Architect
- Landscape Architect

Key Plan

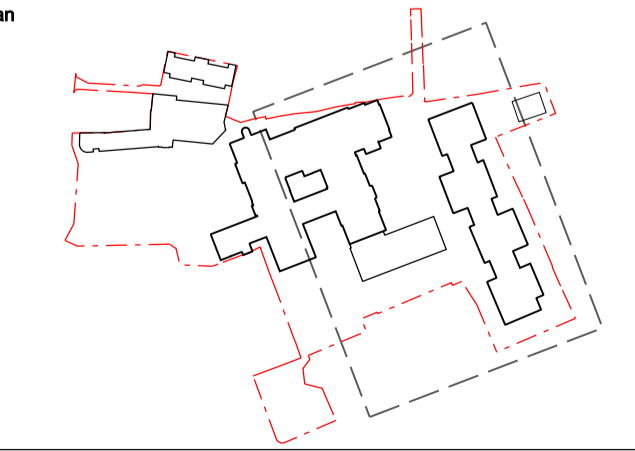

Hornsey Town Hall


Roof Plan Block A, B & East Wing

Scale At A1:	200	Job Number:	1298
Date:	23/11/2009	Drawing:	JMP
Drawing Status:	Information	Checked:	JMP
Drawing Number:	1298-FD-G200-P-05-556	Revision:	05



**Notes**  
 This drawing is 'unclassified' but sensitive.  
 Do not scale from this drawing.  
 All dimensions are to be checked on site and any discrepancies noted in writing to the Project Manager.  
 All dimensions are in millimetres unless noted otherwise.  
 If in doubt ask the Project Manager.  
 Refer to drawing A0000 for general notes.

Rev.	Date	Description	Drawn	Checked
01	16.01.2010	Pre-Application Submission	JMP	JMP
02	26.01.2010	Landscape Design Freeze	HLE	JMP
03	19.02.2010	Facilitating Development Design Freeze	JMP	JMP
04	24.02.2010	Information	JMP	JMP
05	01.03.2010	Window to B5	JMP	JMP
06	08.03.2010	Information	JMP	JMP
07	09.03.2010	Information	JMP	JMP
08	12.03.2010	Planning	JMP	JMP

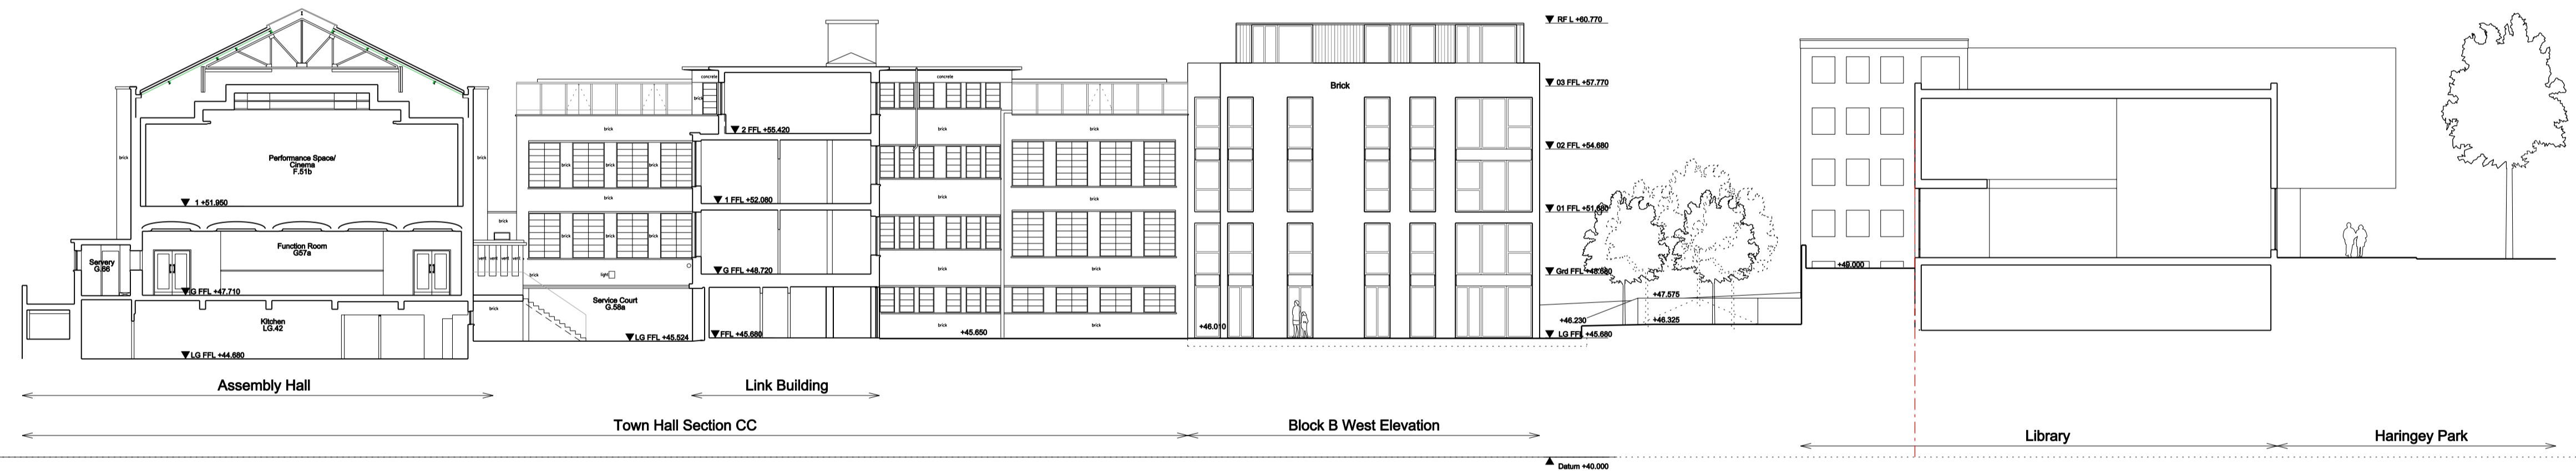


**Haringey Council**

**JOHN MCASLAN + PARTNERS**

7-9 William Road, London NW1 3ER  
 Tel +44 (0)20 7313 6000  
 Fax +44 (0)20 7313 6001  
 www.mcaslan.co.uk

Architect  
 Landscape Architect

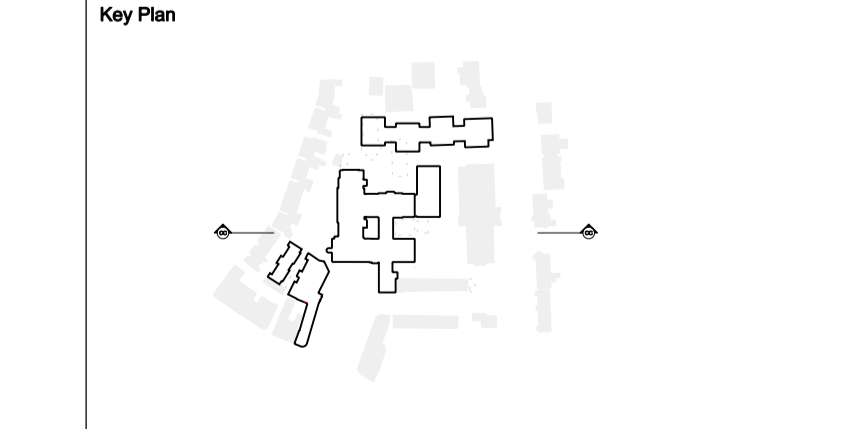


**Hornsey Town Hall**

**Section CC - Proposed Site Section**

Scale At A1:	200	Job Number:	1298
Date:	21.10.2009	Drawn:	JMP
Drawing Status:	I	Checked:	JMP
Drawing Number:	1298-ZO-G100-S-CC-016	Revision:	08


**Notes**  
 This drawing is 'unclassified' but sensitive.  
 Do not scale from this drawing.  
 All dimensions are to be checked on site and any discrepancies noted in writing to the Project Manager.  
 All dimensions are in millimetres unless noted otherwise.  
 If in doubt ask the Project Manager.  
 Refer to drawing A0000 for general notes.

Rev.	Date	Description	Drawn	Checked
00	15.01.2010	Pre-Application Submission	JMP	JMP
01	25.01.2010	Stage 1 Design Freeze	JMP	JMP
02	18.02.2010	Facilitating Development Design Freeze	JMP	JMP
03	08.03.2010	Information	JMP	JMP
04	09.03.2010	Information	JMP	JMP
05	12.03.2010	Planning	JMP	JMP

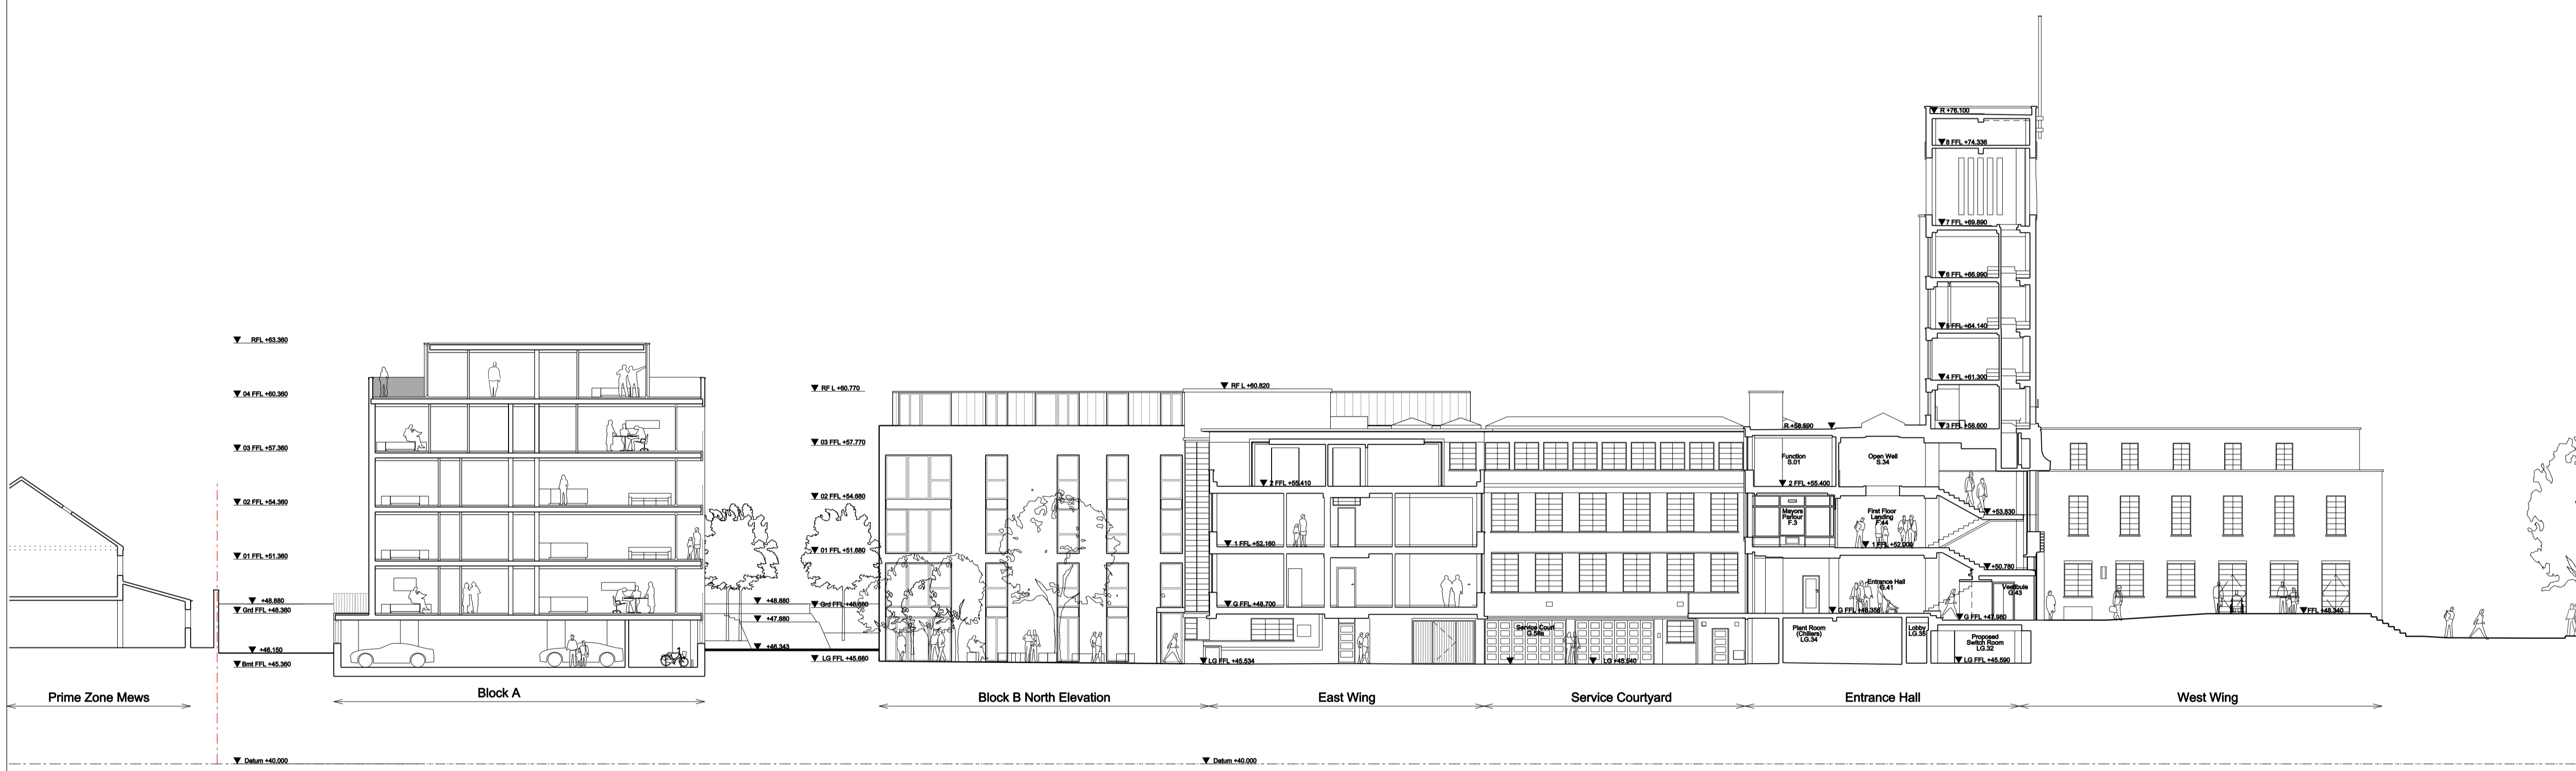

**JOHN MCASLAN + PARTNERS**  
 7-9 William Road, London NW1 3ER  
 Tel +44 (0)20 7313 6000  
 Fax +44 (0)20 7313 6001  
 www.mcaslan.co.uk

Architect  
 Landscape Architect

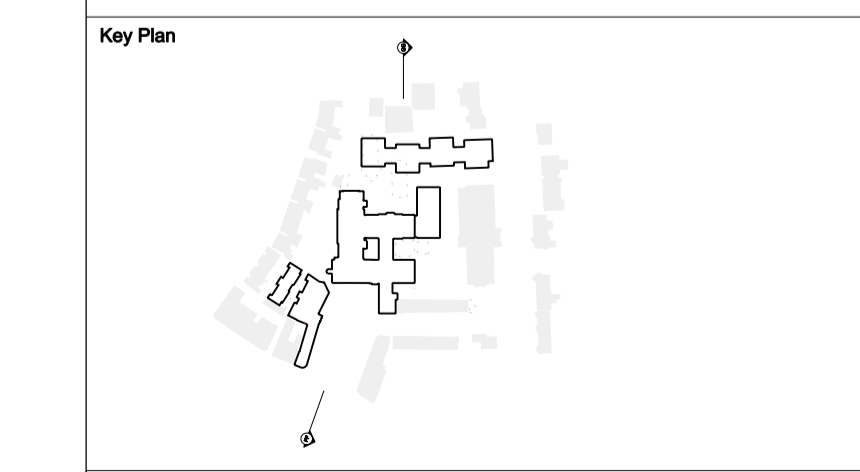

**Hornsey Town Hall**


**Section FF-GG - Proposed Staggered Site Section**

Scale A1: 200 Job Number: 1298  
 Date: 14 01 2010 Drawing: JMP  
 Drawing Status: I Checked: JMP  
 Drawing Number: 1298-ZO-G100-S-FFGG-030 Revision: 05



**Notes**  
 This drawing is 'unclassified' but sensitive.  
 Do not scale from this drawing.  
 All dimensions are to be checked on site and any discrepancies noted in writing to the Project Manager.  
 All dimensions are in millimetres unless noted otherwise.  
 If in doubt ask the Project Manager.  
 Refer to drawing A0000 for general notes.


Rev	Date	Description	Drawn	Checked
00	12.03.2010	Planning	JMP	JMP

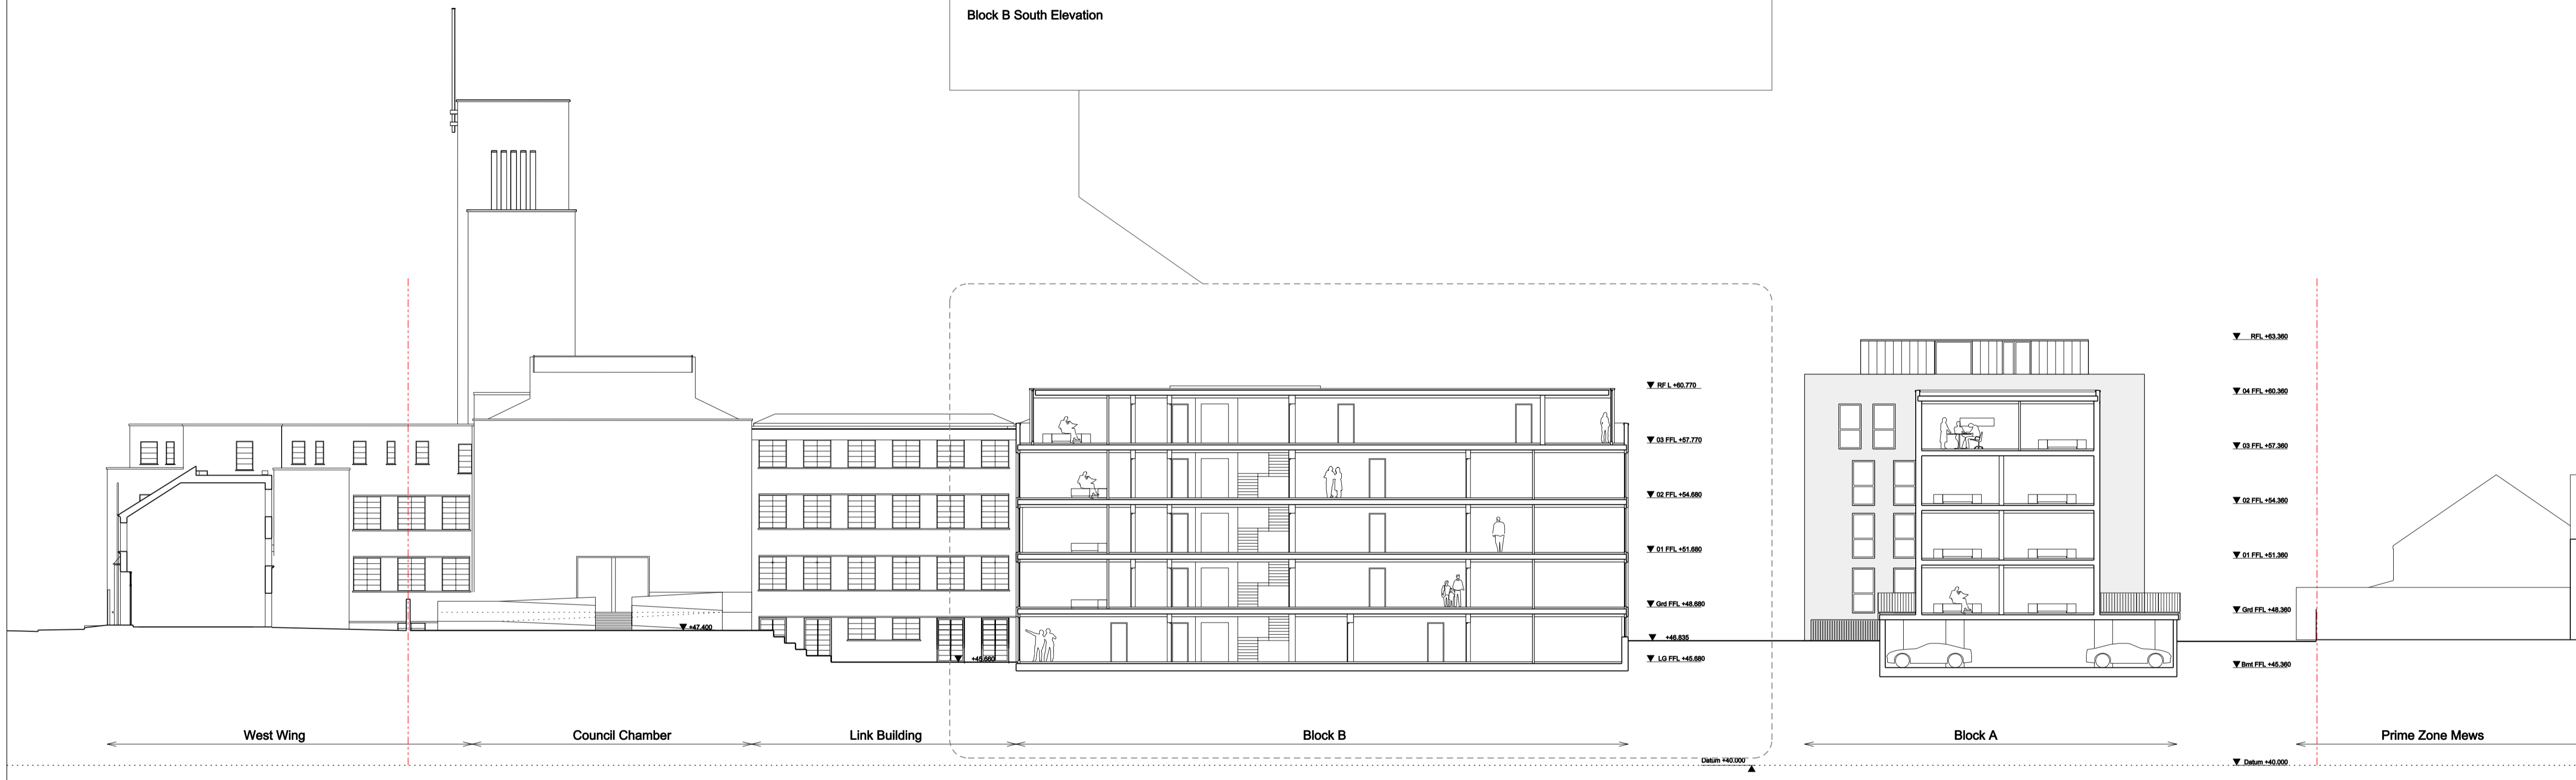

 **Haringey Council**

**JOHN MCASLAN + PARTNERS**  
 7-9 William Road, London NW1 3ER  
 Tel +44 (0)20 7313 6000  
 Fax +44 (0)20 7313 6001  
 www.mcaslan.co.uk

Architect  
 Landscape Architect

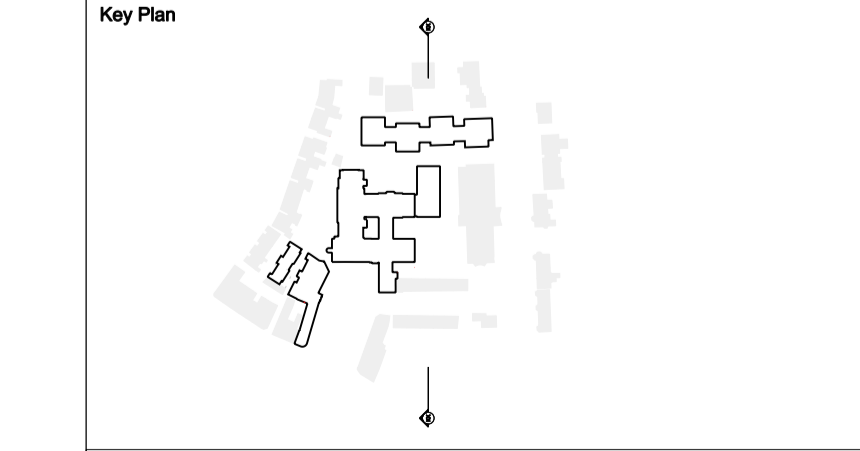


Hornsey Town Hall

Section KK - Site Section

Scale At A1:	200	Job Number:	1298
Date:	22.12.2009	Drawn:	JMP
Drawing Status:	-	Checked:	JMP
Drawing Number:	1298-ZO-G100-S-KK-024	Revision:	00

**Notes**  
 This drawing is 'unclassified' but sensitive.  
 Do not scale from this drawing.  
 All dimensions are to be checked on site and any discrepancies noted in writing to the Project Manager.  
 All dimensions are in millimetres unless noted otherwise.  
 If in doubt ask the Project Manager.  
 Refer to drawing A0000 for general notes.


Rev.	Date	Description	Drawn	Checked
01	16.01.2010	Pre-Application Submission	JMP	JMP
02	26.01.2010	Stage 1 Design Freeze	JMP	JMP
03	28.01.2010	Landscape Design Freeze	JMP	JMP
04	03.02.2010	Information	JMP	JMP
05	19.02.2010	Facilitating Development Design Freeze	JMP	JMP
06	24.02.2010	Delta Pragma Design Freeze	JMP	JMP
07	09.03.2010	Information	JMP	JMP
08	12.03.2010	Planning	JMP	JMP

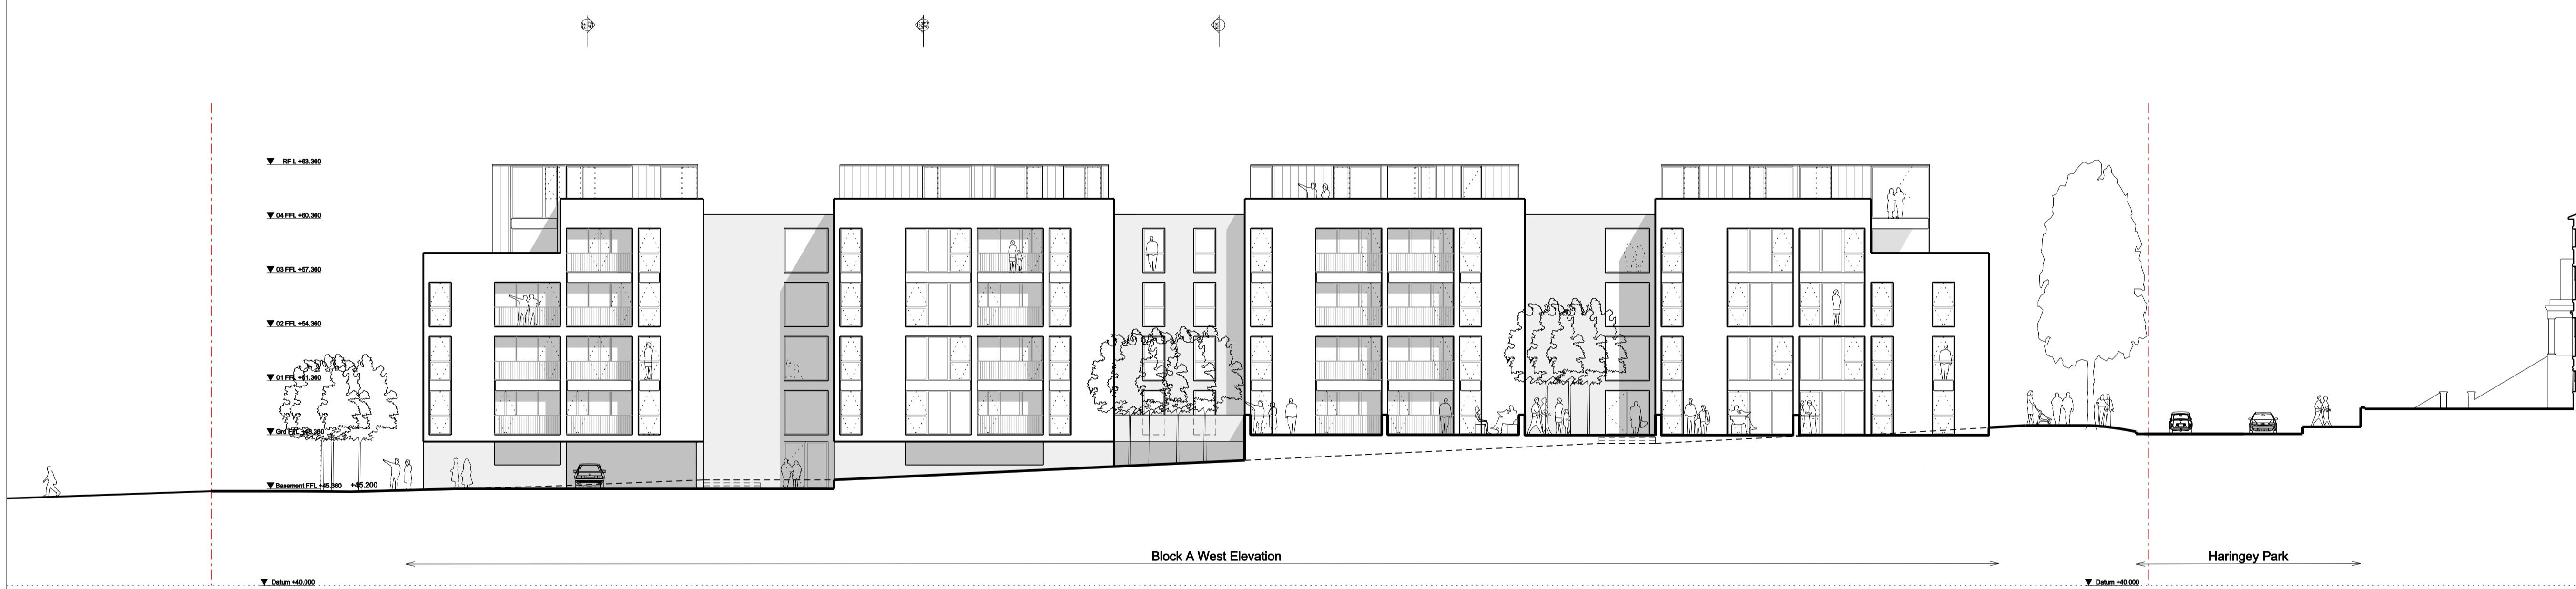

  
**Haringey Council**

**JOHN MCASLAN + PARTNERS**  
 7-9 William Road, London NW1 3ER  
 Tel +44 (0)20 7313 6000  
 Fax +44 (0)20 7313 6001  
 www.mcaslan.co.uk

Architect  
 Landscape Architect

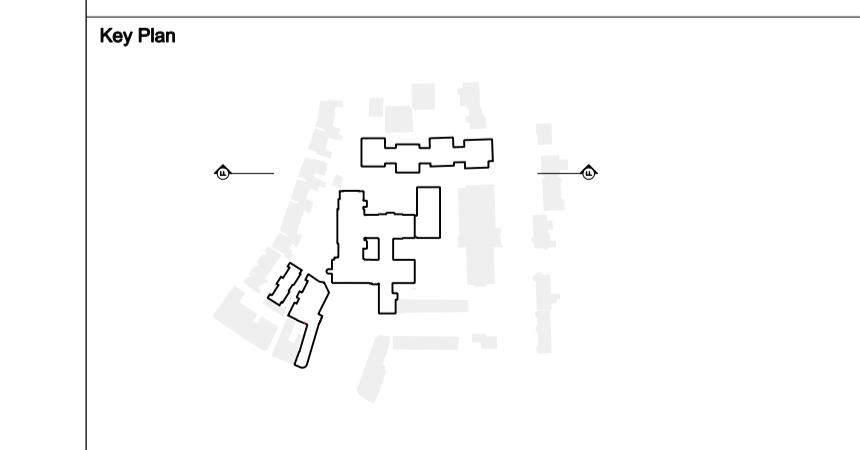

Hornsey Town Hall

Section LL - Proposed Site Section

Scale A1:	200	Job Number:	1298
Date:	20 10 2009	Drawn:	JMP
Drawing Status:	-	Checked:	JMP
Drawing Number:	1298-ZO-G100-S-LL-025	Revision:	08


**Notes**  
 This drawing is 'unclassified' but sensitive.  
 Do not scale from this drawing.  
 All dimensions are to be checked on site and any discrepancies noted in writing to the Project Manager.  
 All dimensions are in millimetres unless noted otherwise.  
 If in doubt ask the Project Manager.  
 Refer to drawing A0000 for general notes.

Rev.	Date	Description	Drawn	Checked
01	16.01.2010	Pre-Application Submission	JMP	JMP
02	26.01.2010	Stage 1 Design Freeze	JMP	JMP
03	19.02.2010	Facilitating Development Design Freeze	JMP	JMP
04	24.02.2010	Nevela Pittman Design Freeze	JMP	JMP
05	09.03.2010	Information	JMP	JMP
06	12.03.2010	Planning	JMP	JMP



**JOHN MCASLAN + PARTNERS**  
 7-9 William Road, London NW1 3ER  
 Tel +44 (0)20 7313 6000  
 Fax +44 (0)20 7313 6001  
 www.mcaslan.co.uk



Architect  
 Landscape Architect

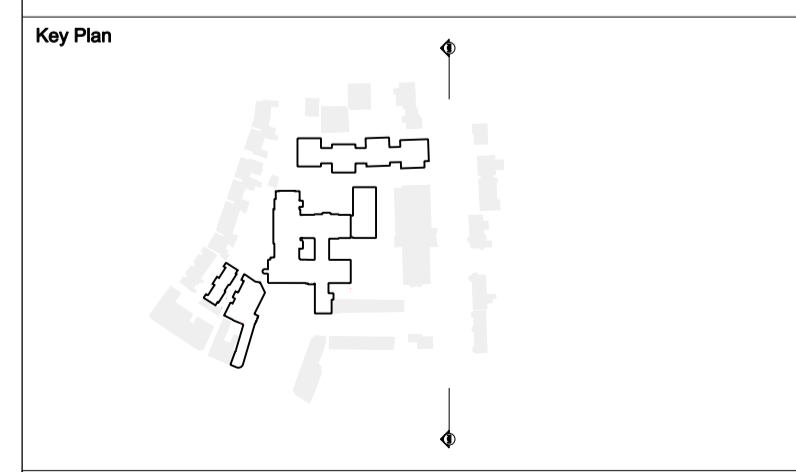

**Hornsey Town Hall**  
**Section MM - Proposed Site Section**  
 Scale A1: 1:200 Job Number: 1298  
 Date: 23.11.2009 Drawing: JMP  
 Drawing Status: - Checked: JMP  
 Drawing Number: 1298-ZO-G100-S-MM-028 Revision: 06

**Notes**  
 This drawing is 'unclassified' but sensitive.  
 Do not scale from this drawing.  
 All dimensions are to be checked on site and any discrepancies noted in writing to the Project Manager.  
 All dimensions are in millimetres unless noted otherwise.  
 If in doubt ask the Project Manager.  
 Refer to drawing A0000 for general notes.


Rev.	Date	Description	Drawn	Checked
01	16.01.2010	Pre-Application Submission	JMP	JMP
02	28.01.2010	Landscape Design Freeze	HLE	JMP
03	19.02.2010	Facilitating Development Design Freeze	JMP	JMP
04	24.02.2010	Information	JMP	JMP
05	08.03.2010	Information	JMP	JMP
06	09.03.2010	Information	JMP	JMP
07	12.03.2010	Planning	JMP	JMP

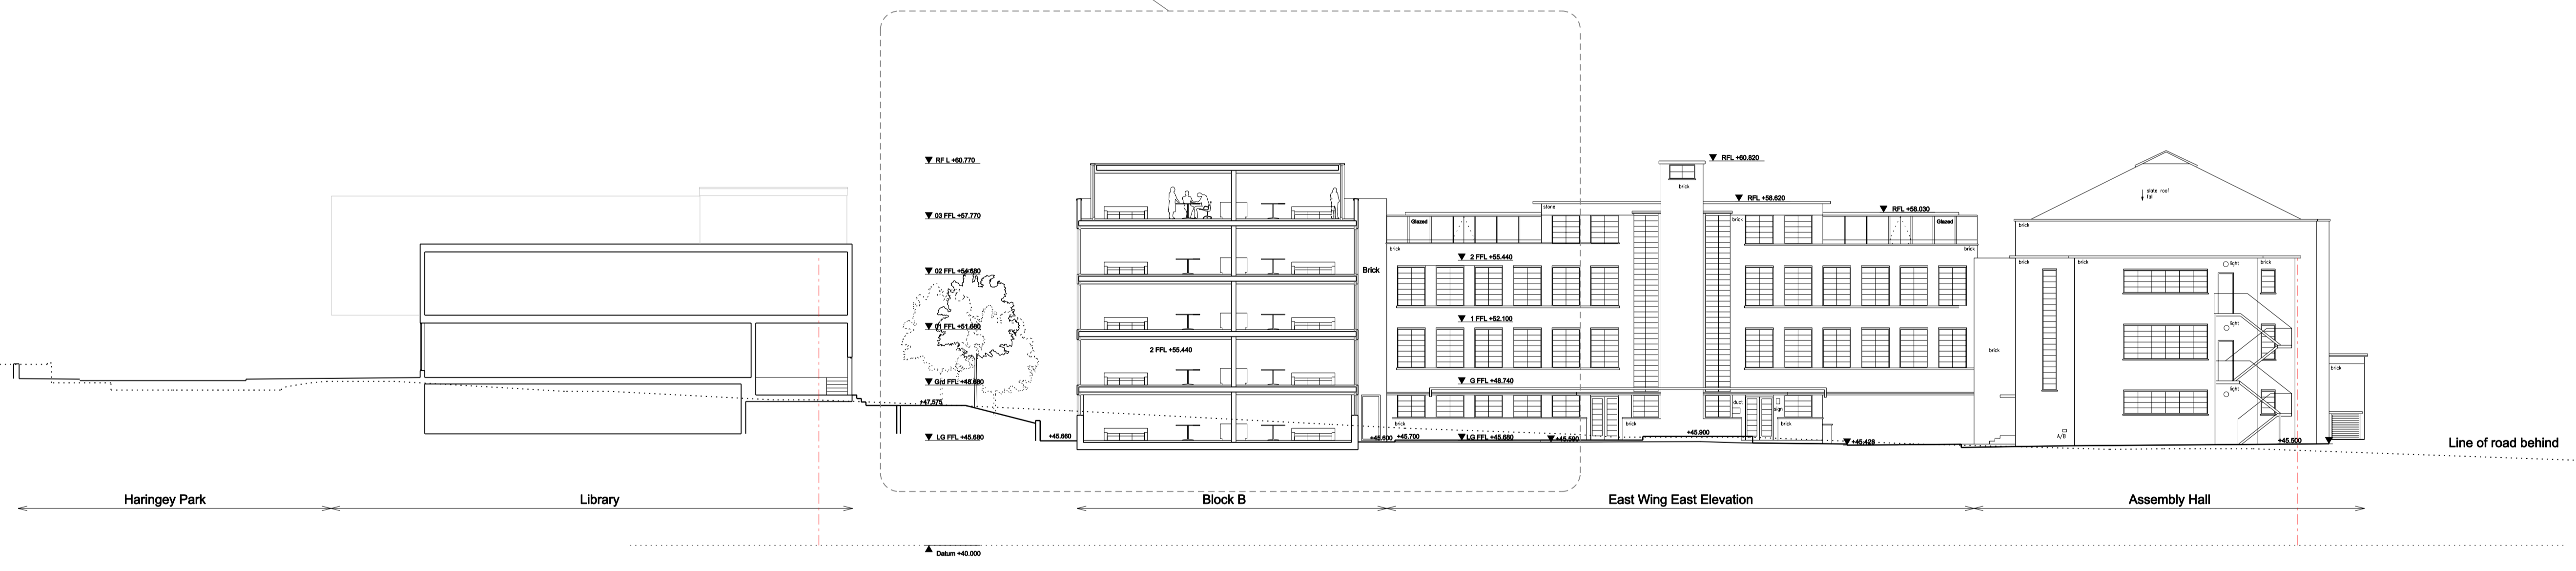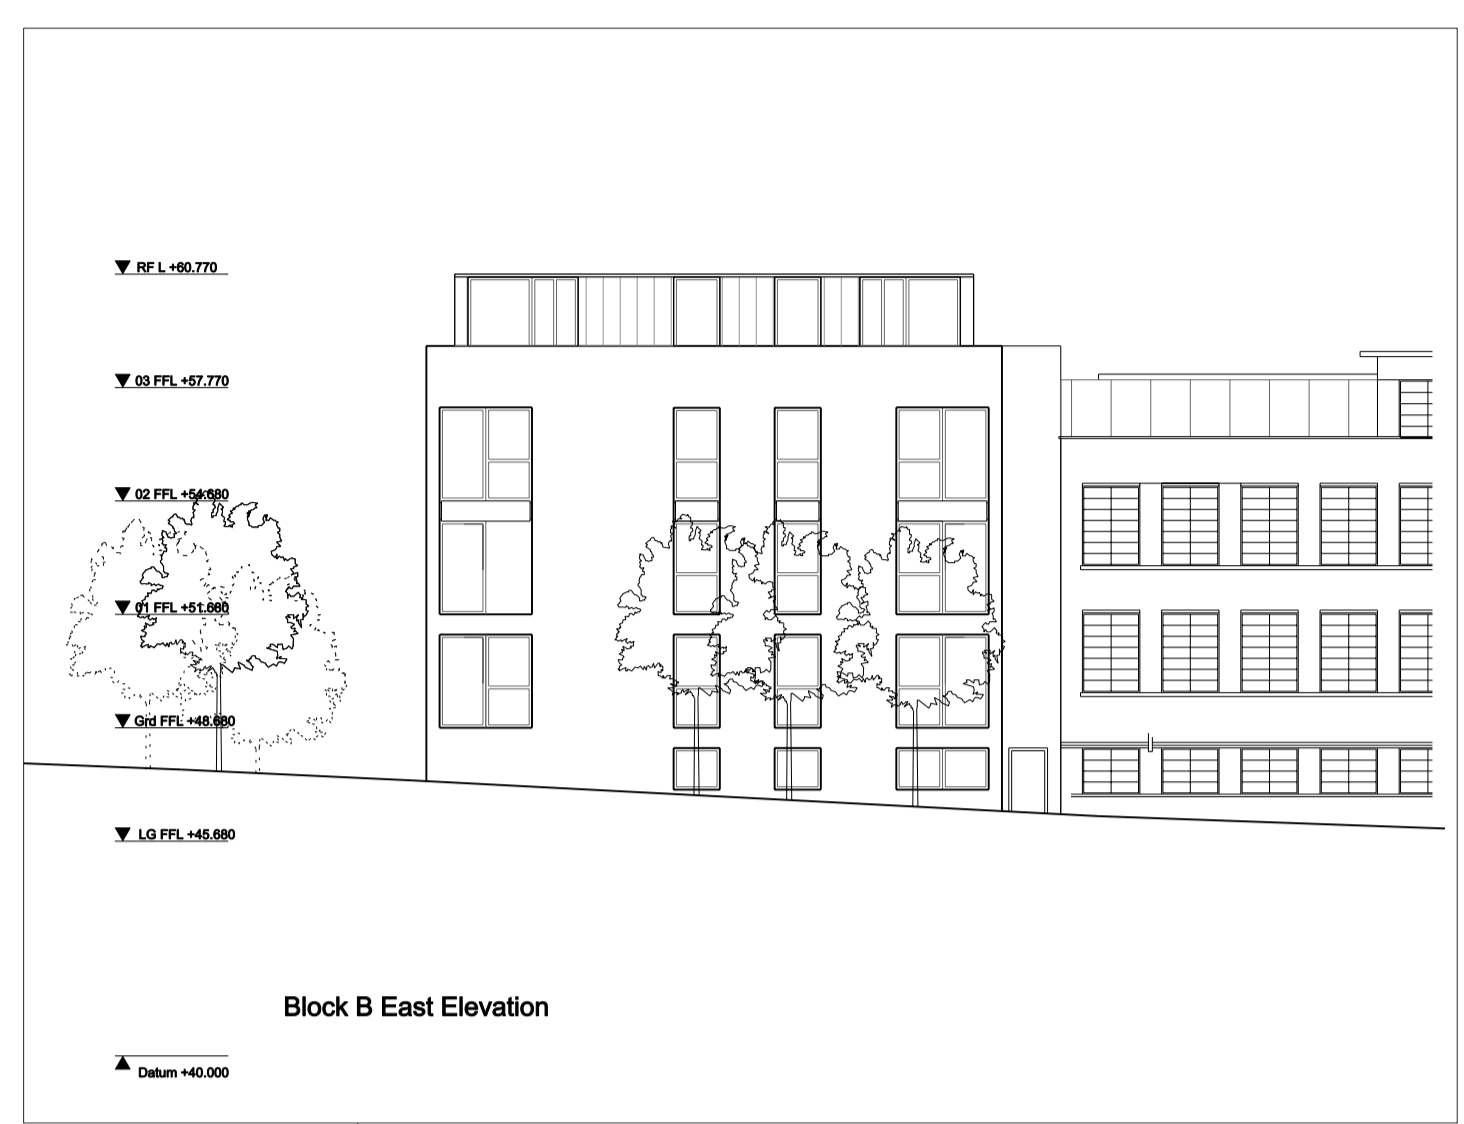

 **Haringey Council**

**JOHN MCASLAN + PARTNERS**

7-9 William Road, London NW1 3ER  Architect  
 Tel + 44 (0)20 7313 6000  Landscape Architect  
 Fax + 44 (0)20 7313 6001  
 www.mcaslan.co.uk

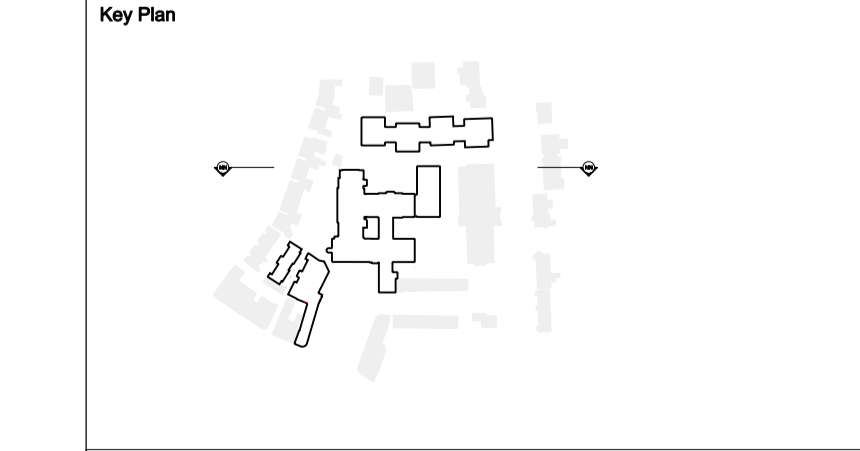

Hornsey Town Hall


Section NN - Proposed Site Section

Scale At A1: 200 Job Number: 1298  
 Date: 21.10.2009 Drawing: JMP  
 Drawing Status: I Checked: JMP  
 Drawing Number: 1298-ZO-G100-S-NN-027 Revision: 07

**Notes**  
 This drawing is 'unclassified' but sensitive.  
 Do not scale from this drawing.  
 All dimensions are to be checked on site and any discrepancies noted in writing to the Project Manager.  
 All dimensions are in millimetres unless noted otherwise.  
 If in doubt ask the Project Manager.  
 Refer to drawing A0000 for general notes.


Rev	Date	Description	Drawn	Checked
00	12.03.2010	Planning	JMP	JMP



  
**Haringey Council**

**JOHN MCASLAN + PARTNERS**  
 7-9 William Road, London NW1 3ER  
 Tel +44 (0)20 7313 6000  
 Fax +44 (0)20 7313 6001  
 www.mcaslan.co.uk

Architect  
 Landscape Architect


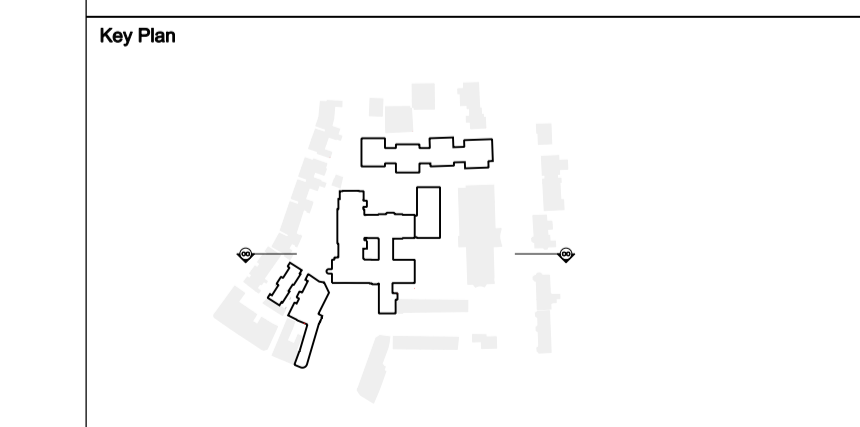


**Hornsey Town Hall**

**Section OO - Proposed Site Section**

Scale At A1:	200	Job Number:	1298
Date:	05 01 2010	Drawn:	JMP
Drawing Status:	-	Checked:	JMP
Drawing Number:	1298-ZO-G100-S-00-028	Revision:	00



 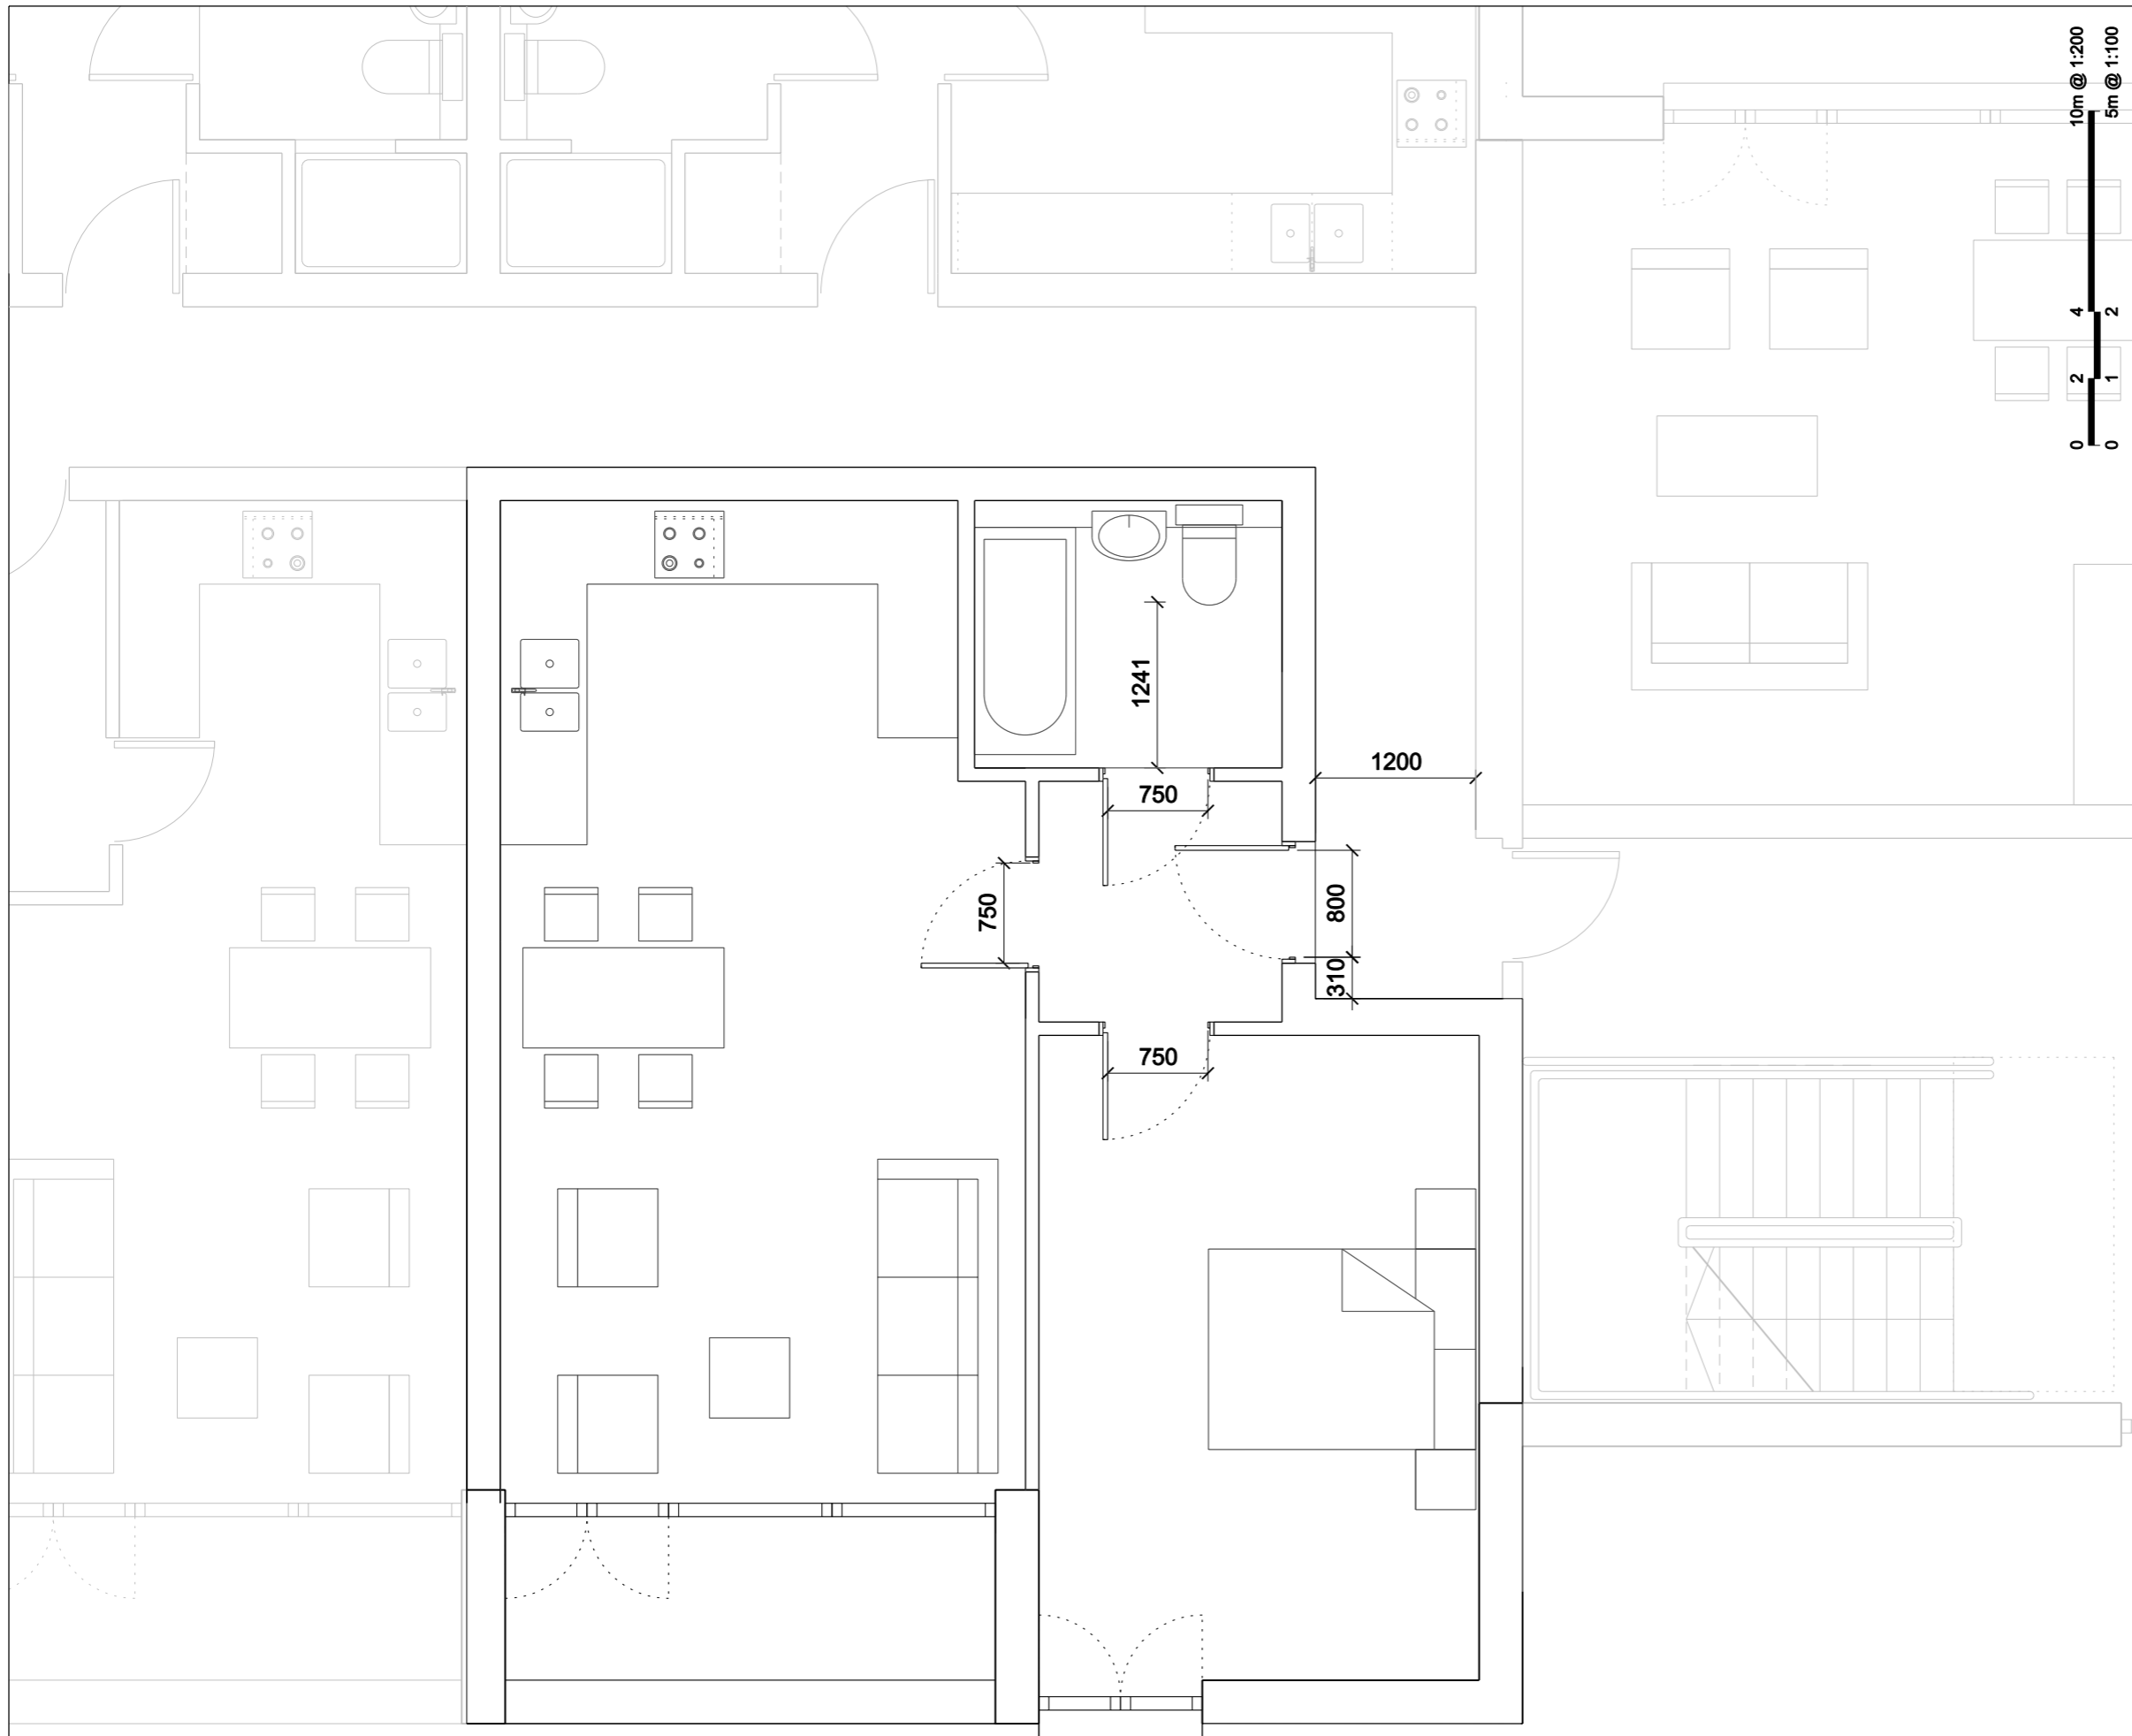

**Notes**  
 Do not scale from this drawing.  
 All dimensions are to be checked on site and any discrepancies noted in writing to the Project Manager.  
 All dimensions are in millimetres unless noted otherwise.  
 If in doubt ask the Project Manager.

Rev.	Date	Description	Drawn	Checked
01	17.02.2010	Information	JMP	JMP
02	02.03.2010	Planning	JMP	JMP
03	12.03.2010	Planning	JMP	JMP




**JOHN MCASLAN + PARTNERS**  
 7-9 William Road, London NW1 3ER  
 Tel + 44 (0)20 7313 6000  
 Fax + 44 (0)20 7313 6001  
 www.mcaslan.co.uk

Key Plan

**Hornsey Town Hall**  
**Typical Flat Layout - Block A - Type A**

Scale at A3:	1:50	Job Number:	1298
Date:	27.11.2009	Drawing:	HLe
Status:	Planning	Checked:	JP
Drawing No:	1298-FD-G200-P-TY-530	Revision:	03

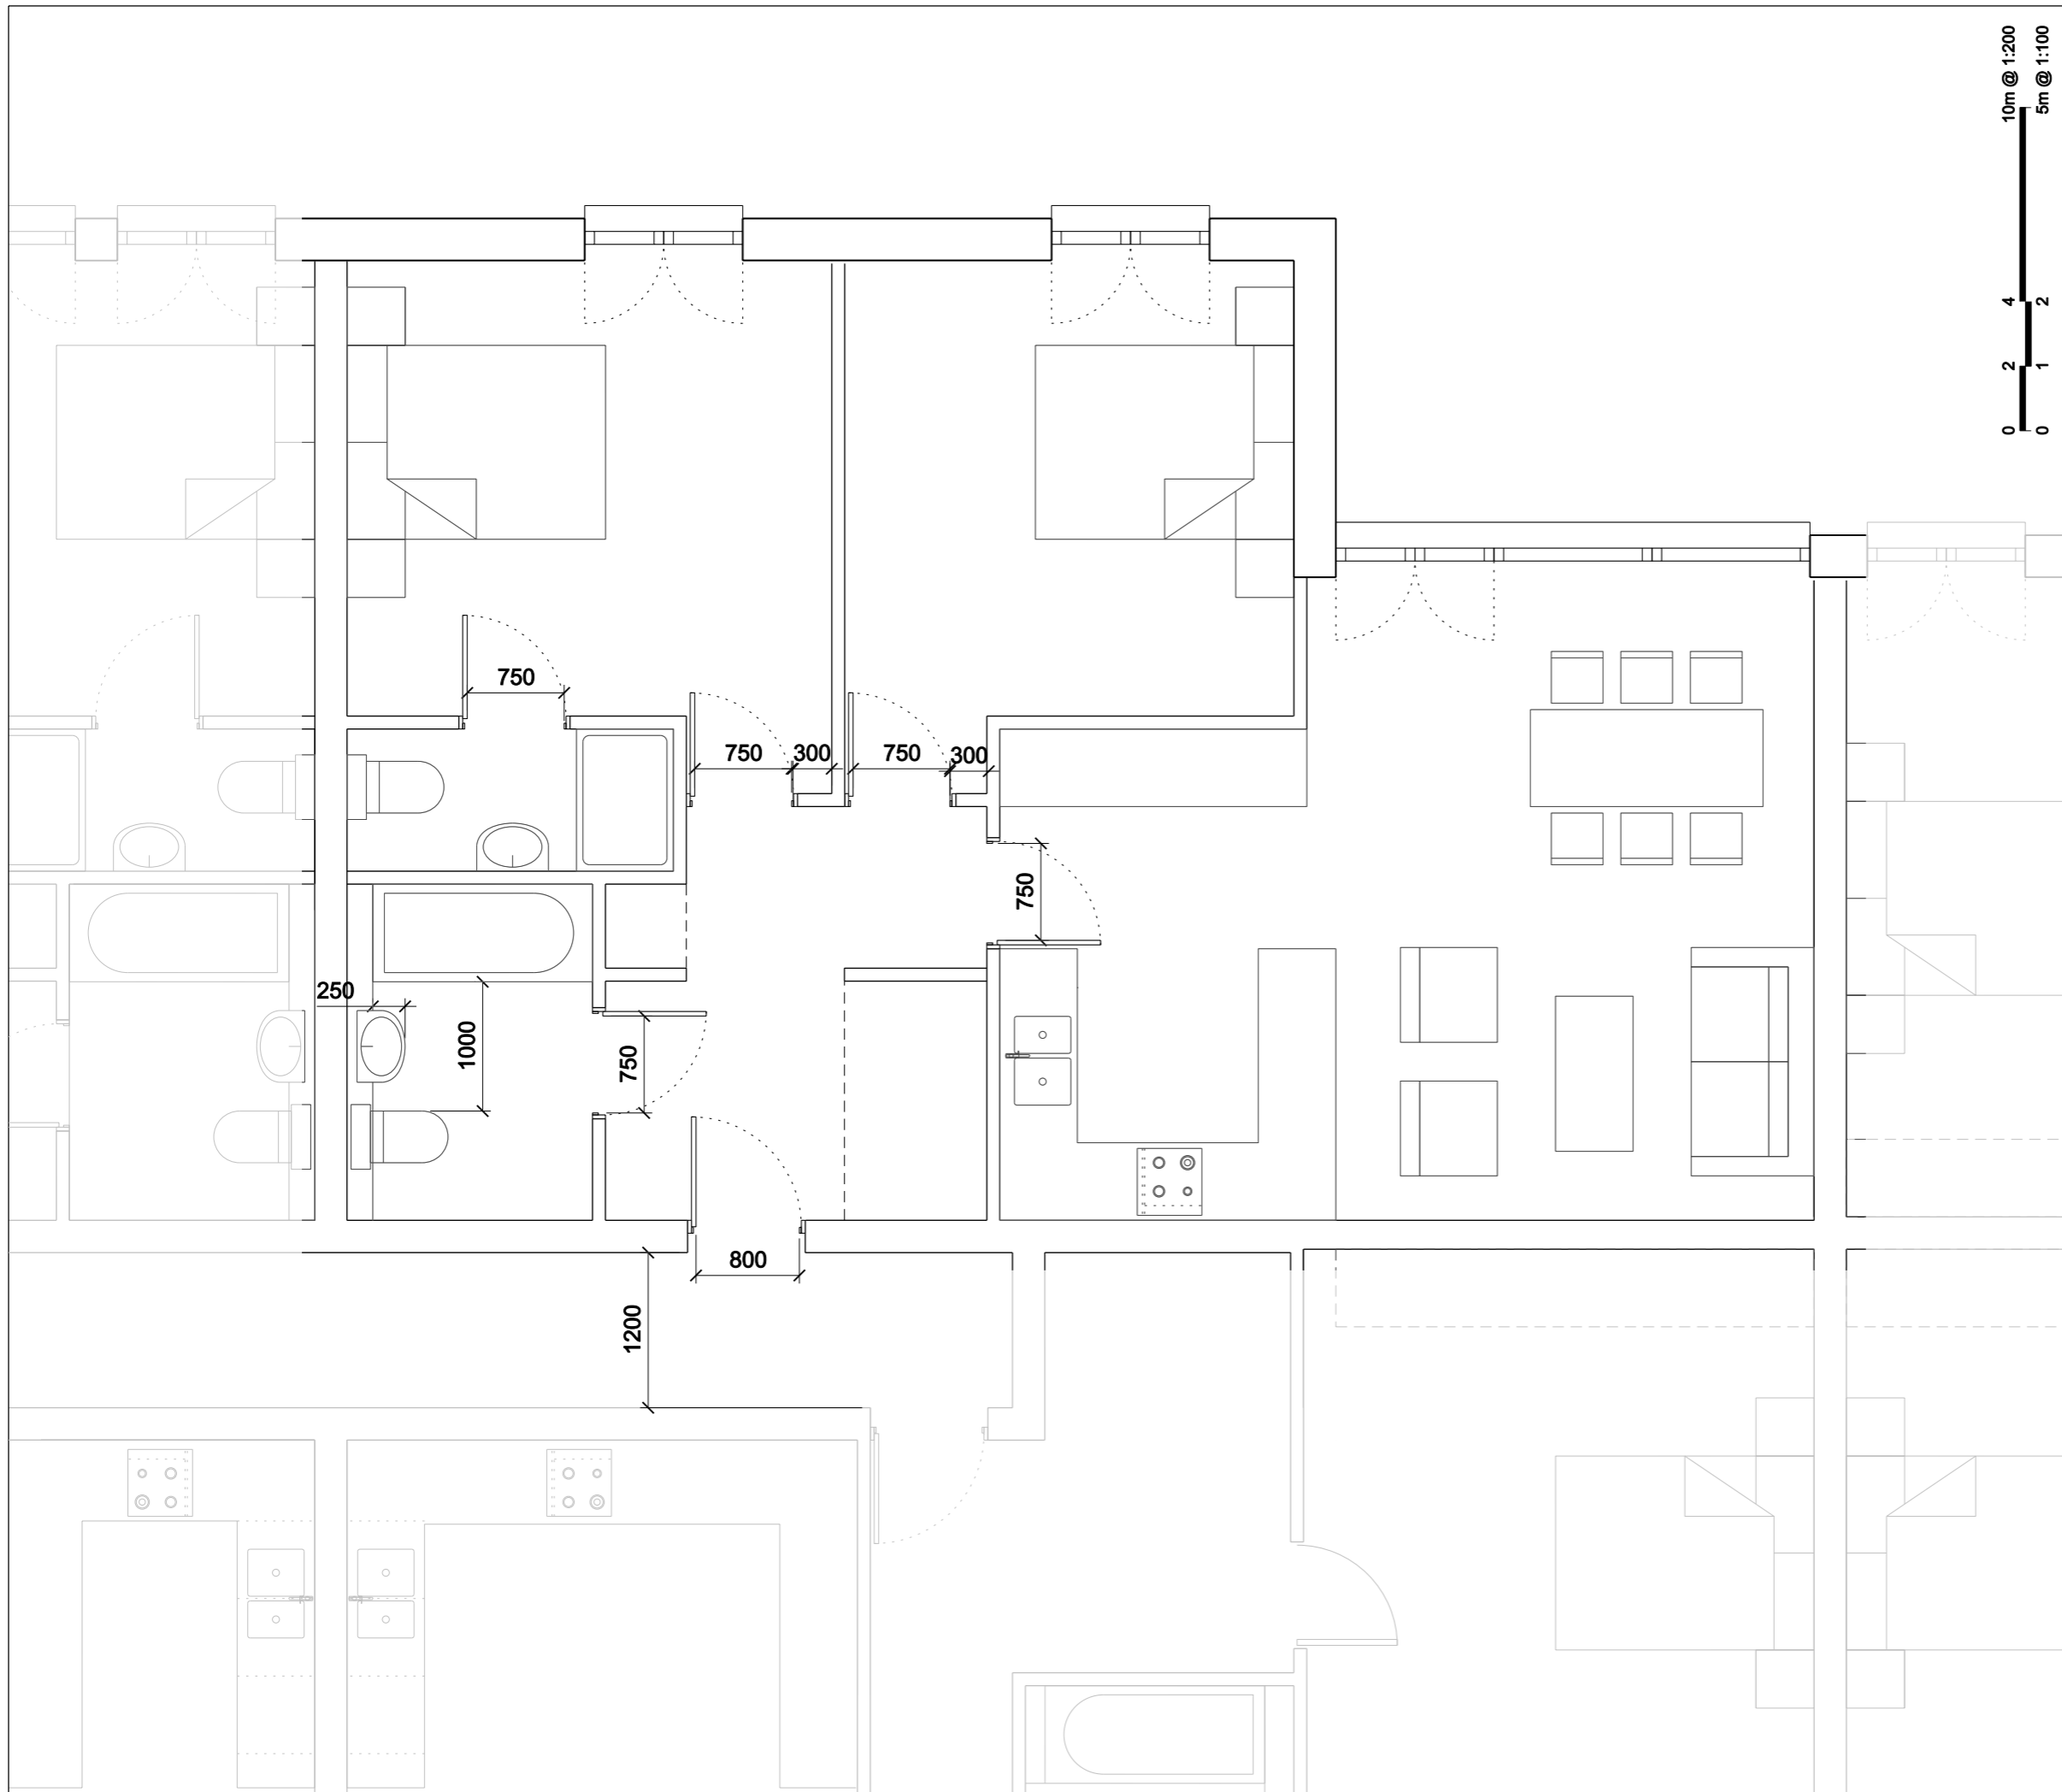

**Notes**  
 Do not scale from this drawing.  
 All dimensions are to be checked on site and any discrepancies noted in writing to the Project Manager.  
 All dimensions are in millimetres unless noted otherwise.  
 If in doubt ask the Project Manager.

Rev.	Date	Description	Drawn	Checked
01	17 02 2010	Information	JMP	JMP
02	02 03 2010	Planning	JMP	JMP
03	12.03.2010	Planning	JMP	JMP



**JOHN MCASLAN + PARTNERS**  
 7-9 William Road, London NW1 3ER  
 Tel + 44 (0)20 7313 6000  
 Fax + 44 (0)20 7313 6001  
 www.mcaslan.co.uk


- Architect
- Landscape

Key Plan

**Hornsey Town Hall**  
**Typical Flat Layout - Block A - Type B**

Scale at A3:	1:50	Job Number:	1298
Date:	27.11.2009	Drawing:	HLe
Status:	Planning	Checked:	JP
Drawing No:	1298-FD-G200-P-TY-531	Revision:	03



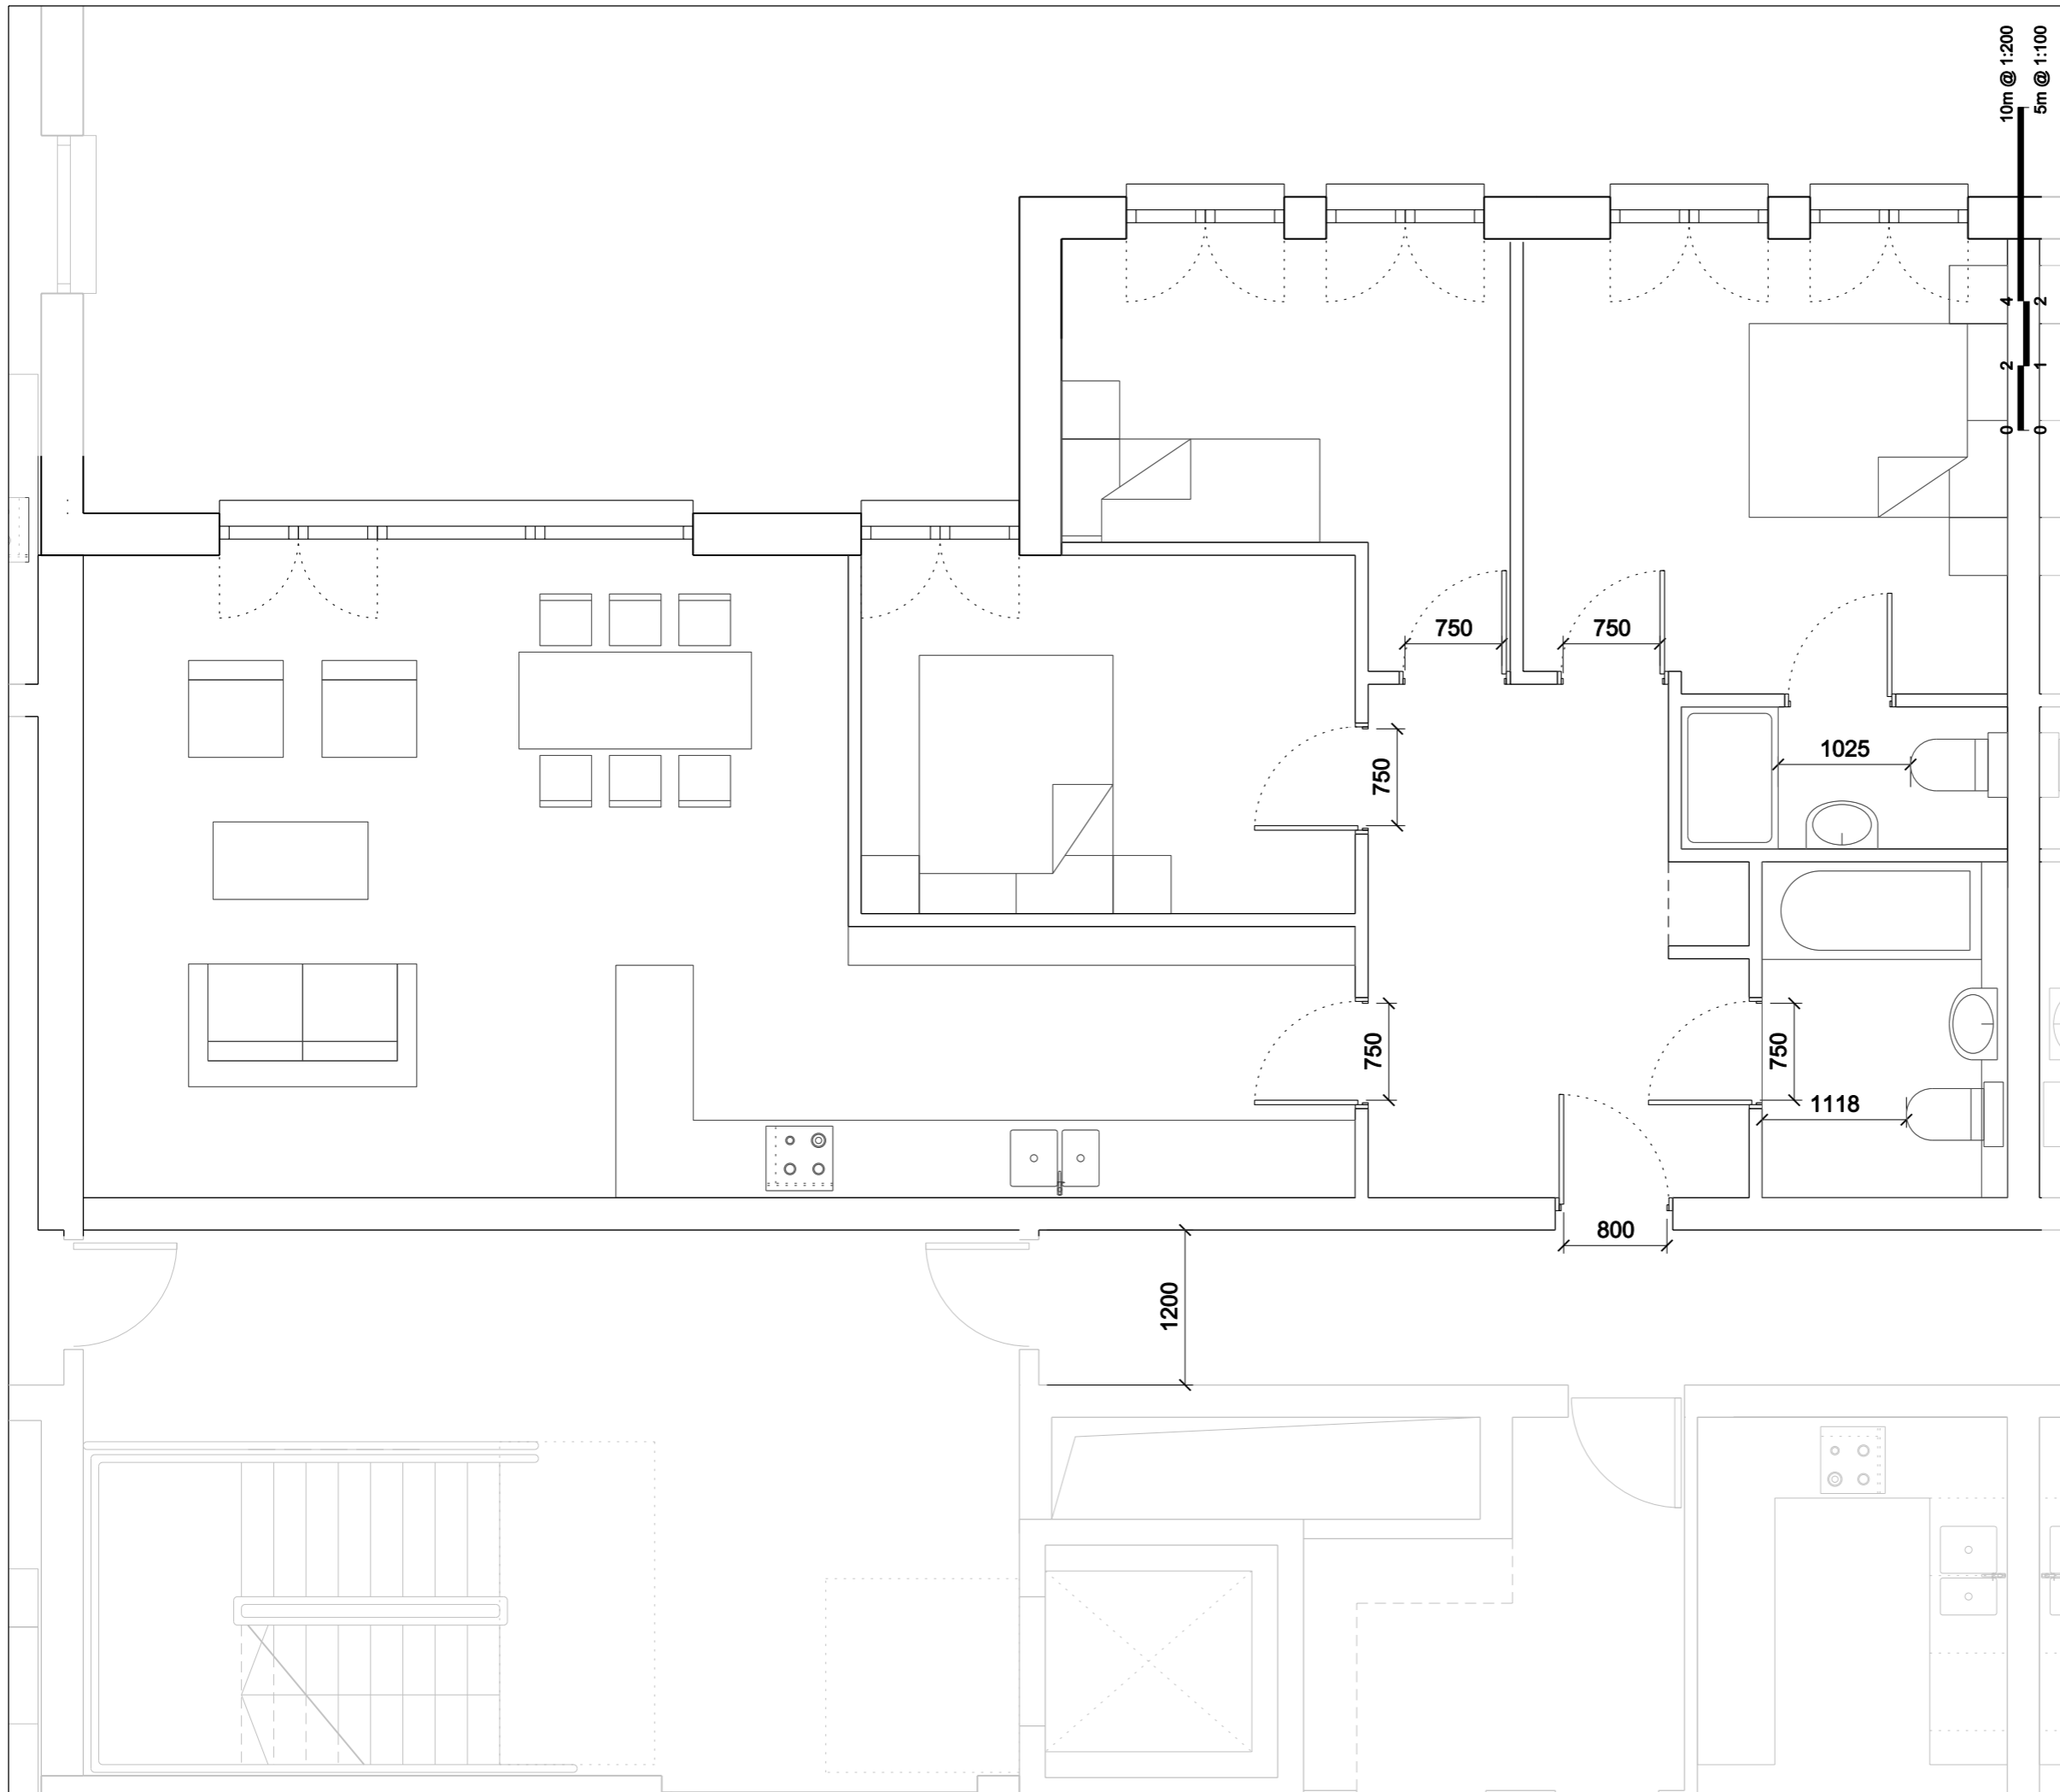

**Notes**  
 Do not scale from this drawing.  
 All dimensions are to be checked on site and any discrepancies noted in writing to the Project Manager.  
 All dimensions are in millimetres unless noted otherwise.  
 If in doubt ask the Project Manager.

Rev.	Date	Description	Drawn	Checked
01	17 02 2010	Information	JMP	JMP
02	02 03 2010	Planning	JMP	JMP
03	12.03.2010	Planning	JMP	JMP





**JOHN MCASLAN + PARTNERS**  
 7-9 William Road, London NW1 3ER  
 Tel + 44 (0)20 7313 6000  
 Fax + 44 (0)20 7313 6001  
 www.mcaslan.co.uk

Architect  
 Landscape

Key Plan

**Hornsey Town Hall**  
**Typical Flat Layout - Block A - Type C**

Scale at A3:	1:50	Job Number:	1298
Date:	27.11.2009	Drawing:	HLe
Status:	Planning	Checked:	JP
Drawing No:	1298-FD-G200-P-TY-532	Revision:	03

 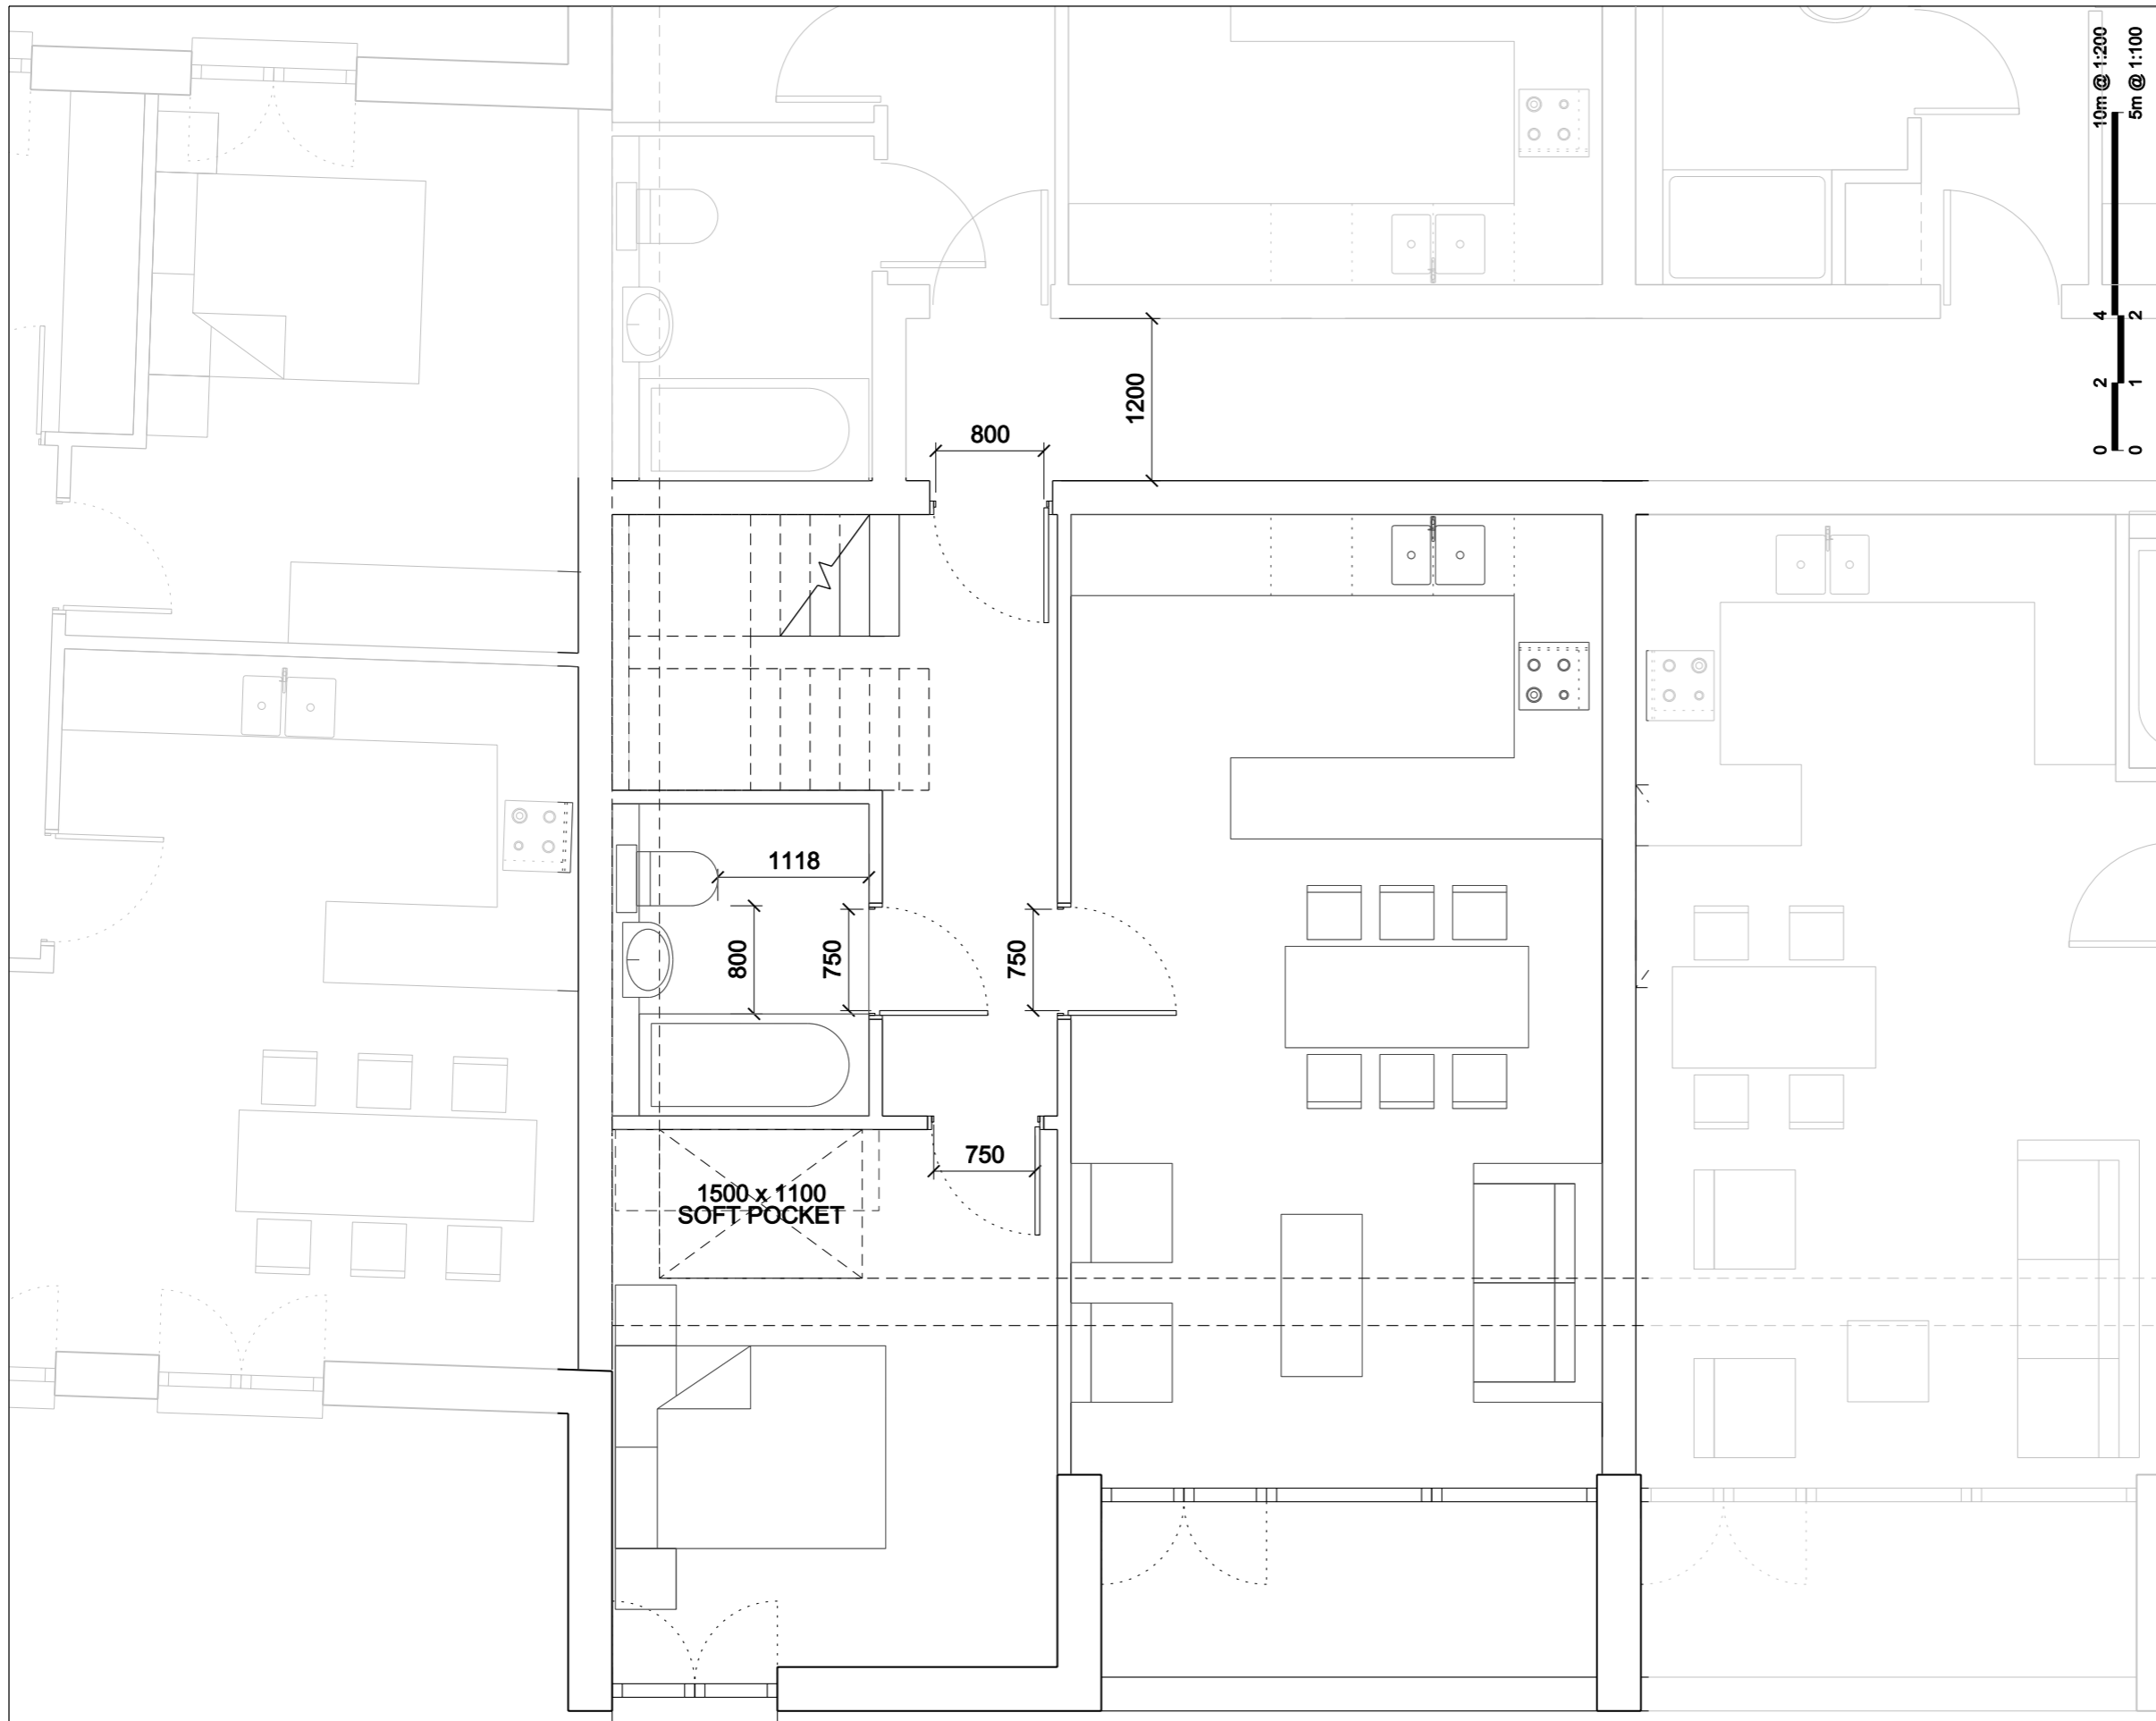

**Notes**  
 Do not scale from this drawing.  
 All dimensions are to be checked on site and any discrepancies noted in writing to the Project Manager.  
 All dimensions are in millimetres unless noted otherwise.  
 If in doubt ask the Project Manager.

Rev.	Date	Description	Drawn	Checked
01	17.02.2010	Information	JMP	JMP
02	02.03.2010	Planning	JMP	JMP
03	12.03.2010	Planning	JMP	JMP




**JOHN MCASLAN + PARTNERS**  
 7-9 William Road, London NW1 3ER  
 Tel + 44 (0)20 7313 6000  
 Fax + 44 (0)20 7313 6001  
 www.mcaslan.co.uk

Architect  
 Landscape

Key Plan

**Hornsey Town Hall**  
 Typical Duplex Flat Layout - Block A -  
 Type D at Third Floor Level

Scale at A3:	1:50	Job Number:	1298
Date:	27.11.2009	Drawing:	HLe
Status:	Planning	Checked:	JP
Drawing No:	1298-FD-G200-P-TY-533	Revision:	03

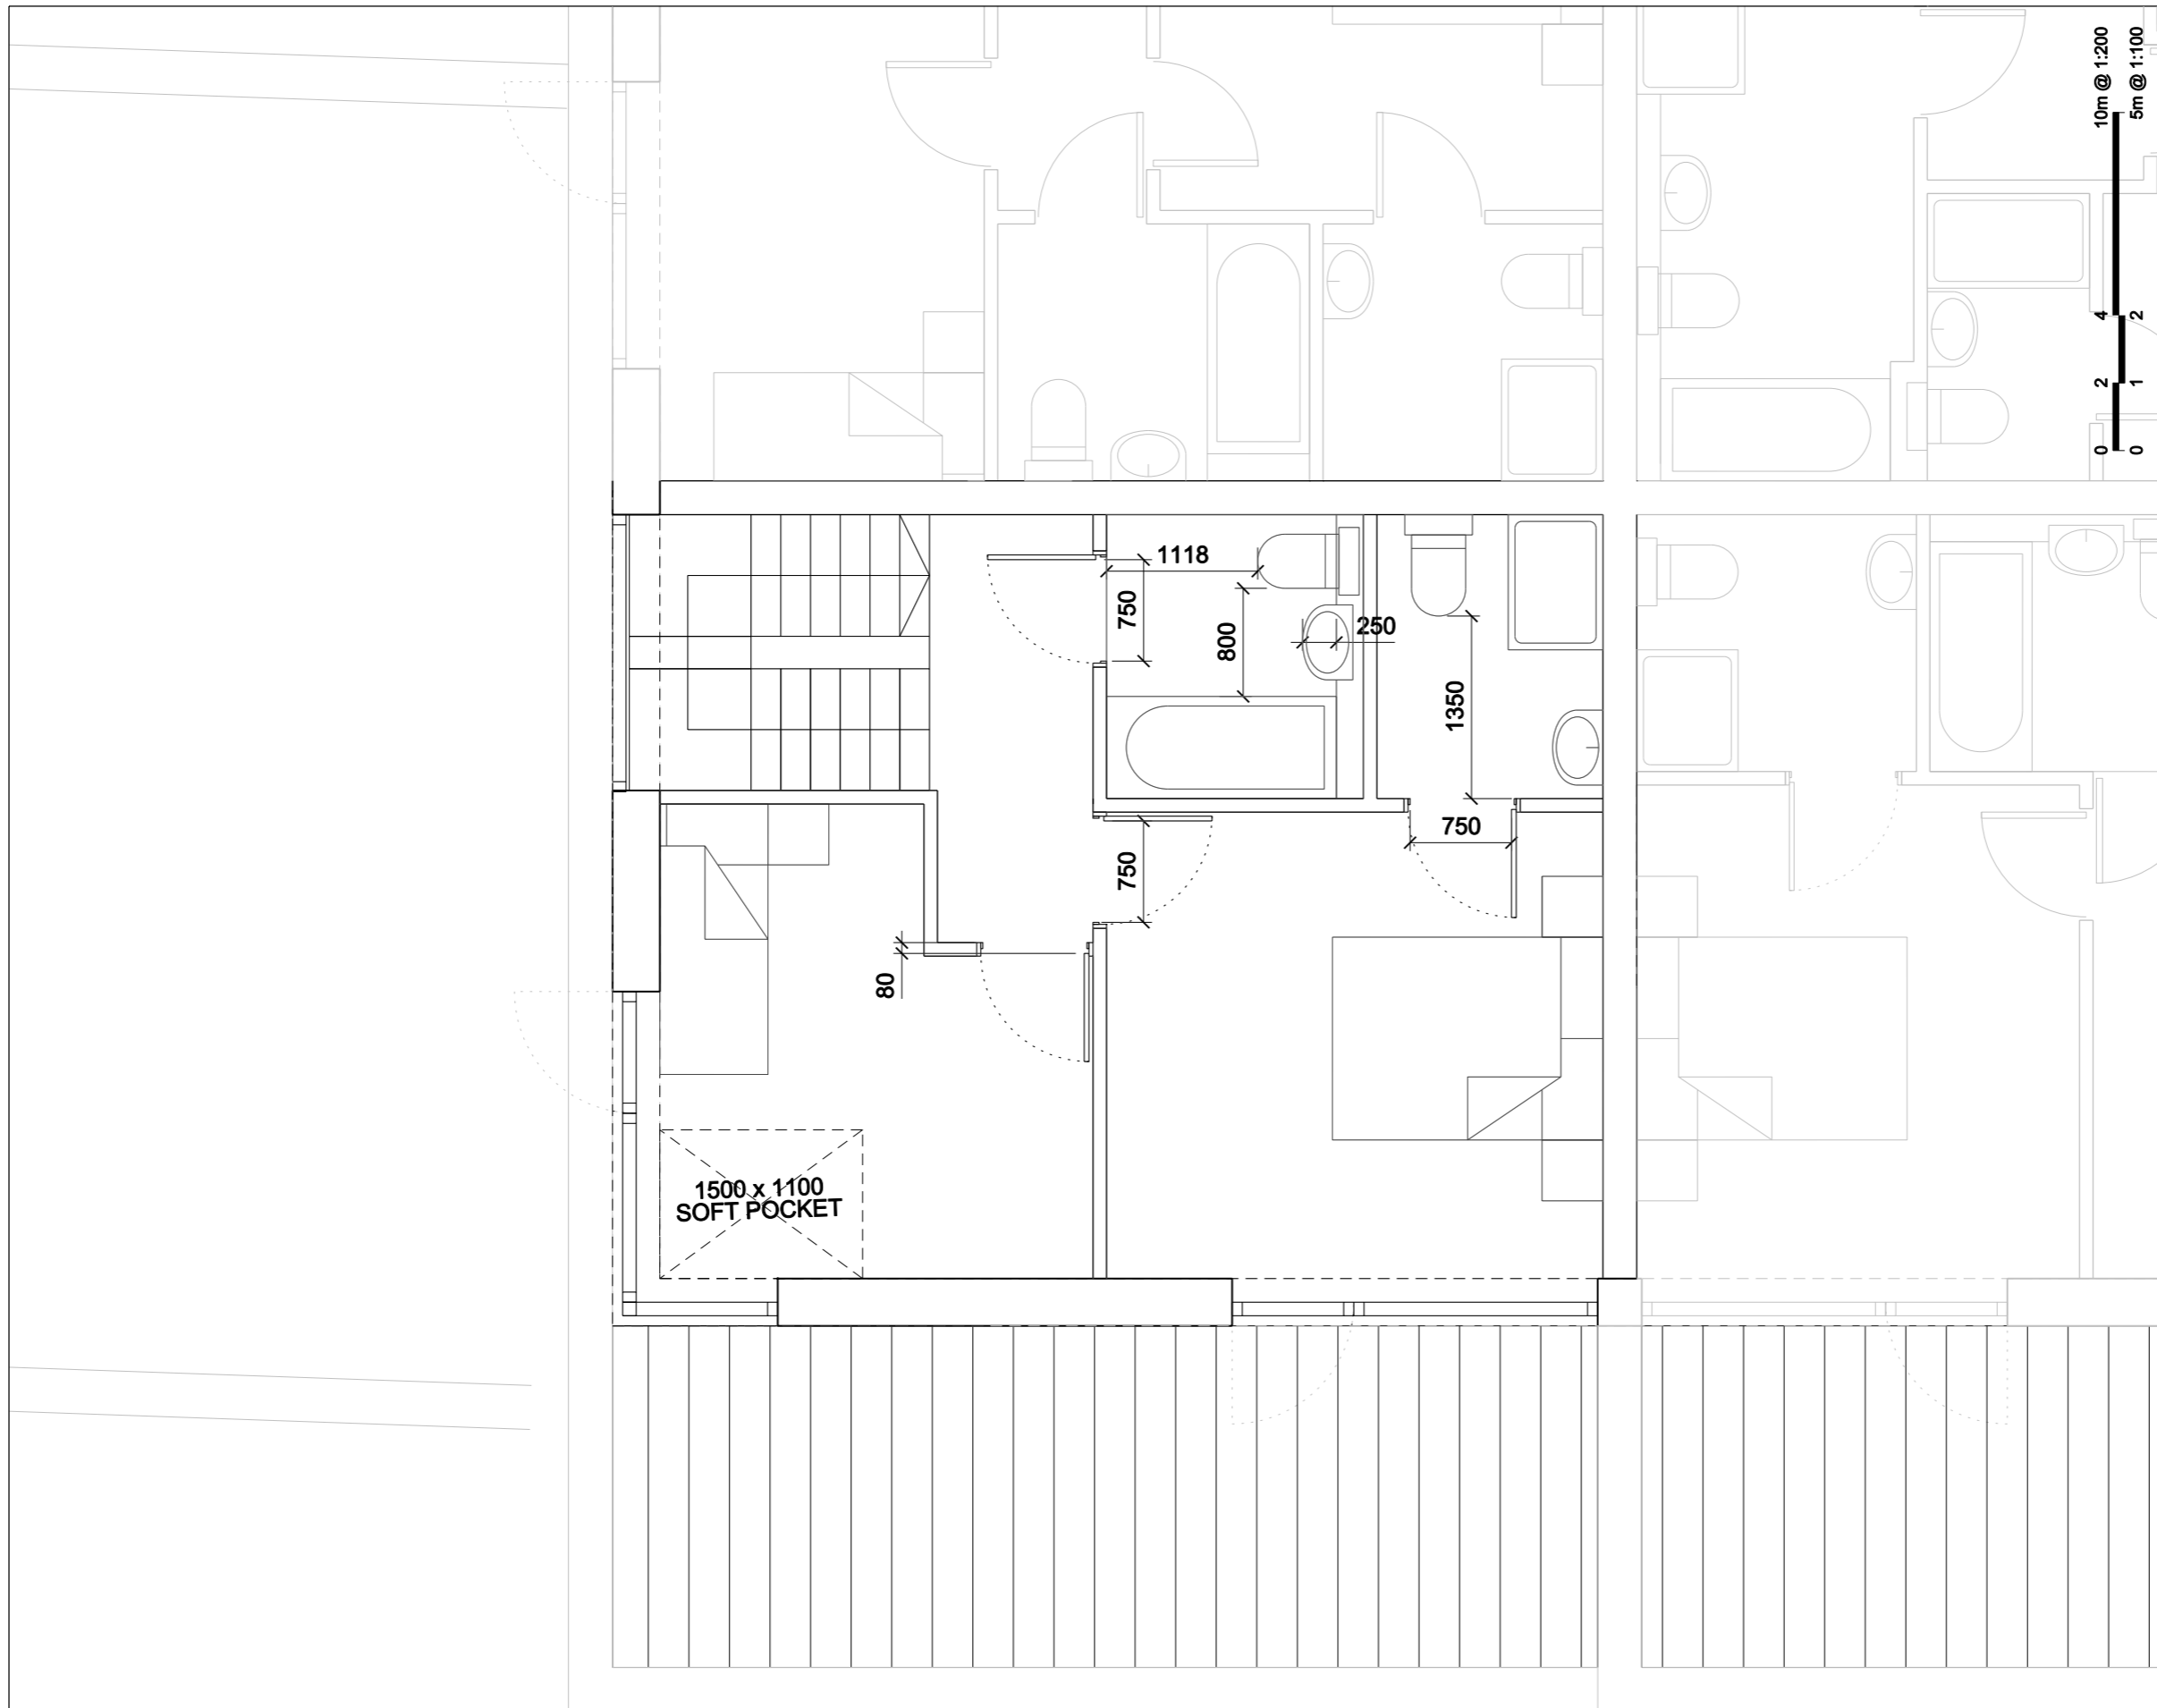

**Notes**  
 Do not scale from this drawing.  
 All dimensions are to be checked on site and any discrepancies noted in writing to the Project Manager.  
 All dimensions are in millimetres unless noted otherwise.  
 If in doubt ask the Project Manager.

Rev.	Date	Description	Drawn	Checked
01	17.02.2010	Information	JMP	JMP
02	02.03.2010	Planning	JMP	JMP
03	12.03.2010	Planning	JMP	JMP






**JOHN MCASLAN + PARTNERS**  
 7-9 William Road, London NW1 3ER  
 Tel + 44 (0)20 7313 6000  
 Fax + 44 (0)20 7313 6001  
 www.mcaslan.co.uk

Architect  
 Landscape

**Key Plan**

**Hornsey Town Hall**  
**Typical Duplex Flat Layout - Block A - Type D**  
**at Fourth Floor Level**

Scale at A3:	1:50	Job Number:	1298
Date:	27.11.2009	Drawing:	HLe
Status:	Planning	Checked:	JP
Drawing No:	1298-FD-G200-P-TY-534	Revision:	03

  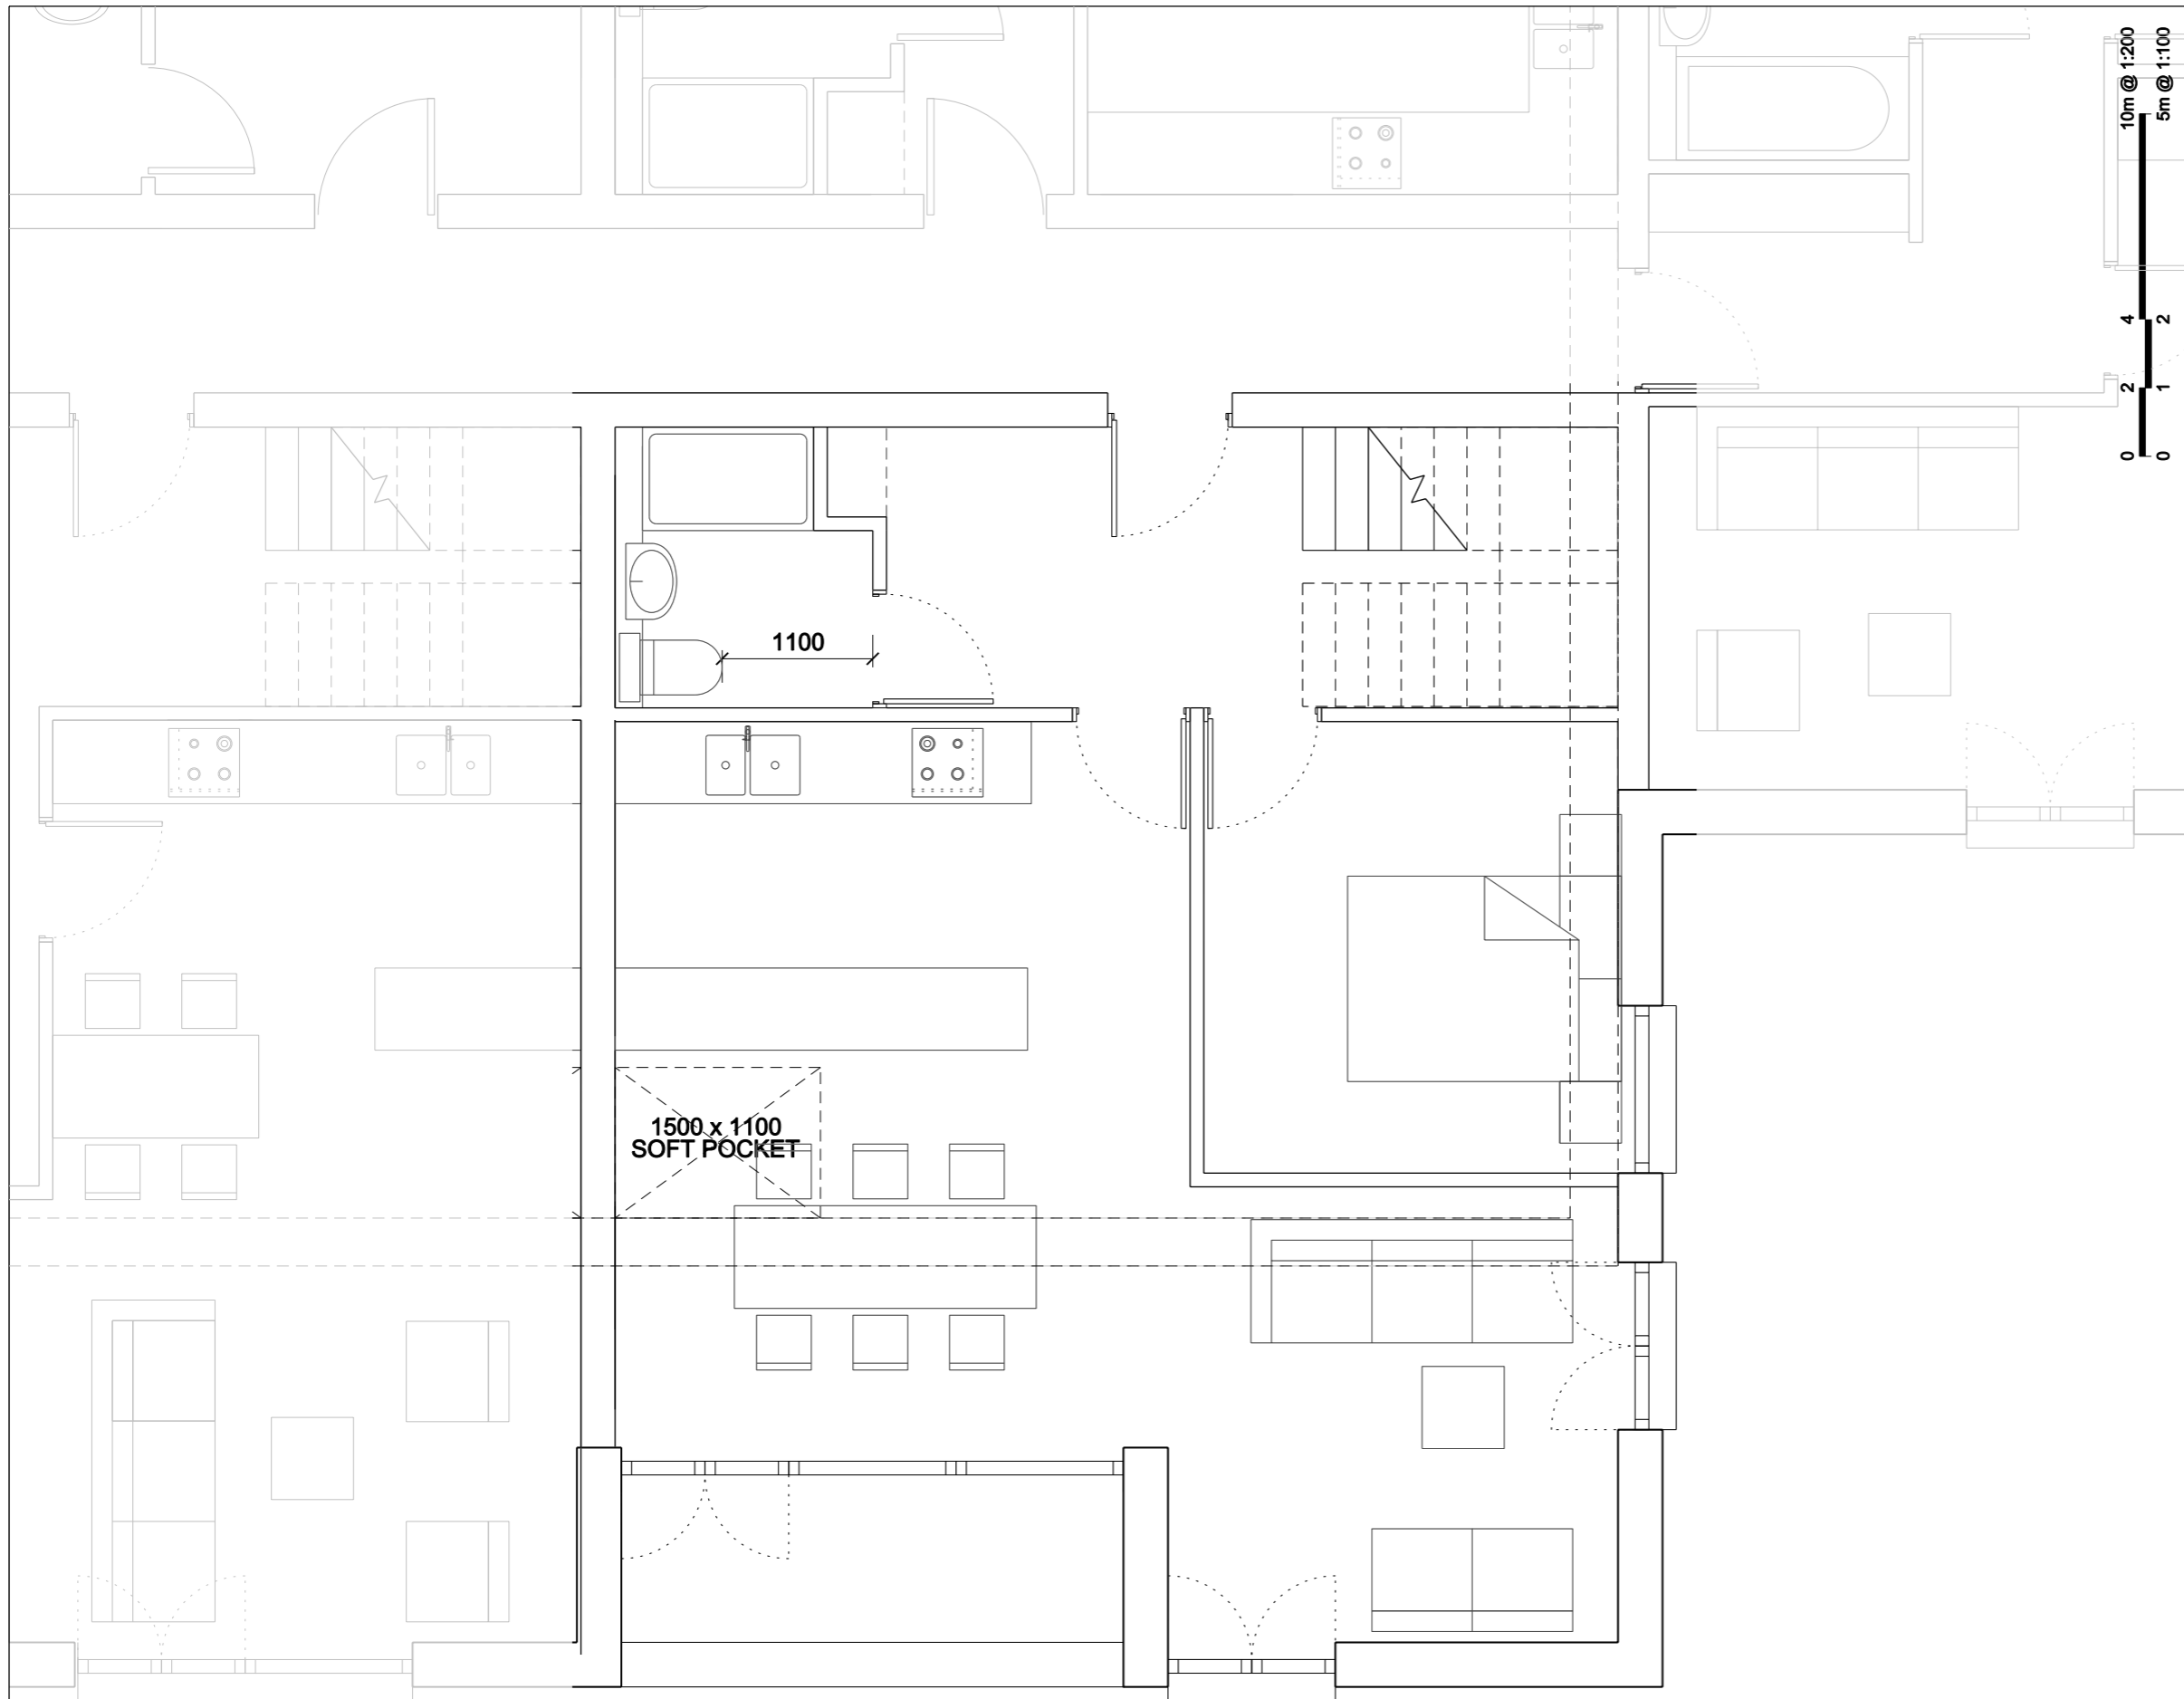

**Notes**  
 Do not scale from this drawing.  
 All dimensions are to be checked on site and any discrepancies noted in writing to the Project Manager.  
 All dimensions are in millimetres unless noted otherwise.  
 If in doubt ask the Project Manager.

Rev.	Date	Description	Drawn	Checked
01	17.02.2010	Information	JMP	JMP
02	02.03.2010	Planning	JMP	JMP
03	12.03.2010	Planning	JMP	JMP




**JOHN MCASLAN + PARTNERS**  
 7-9 William Road, London NW1 3ER  
 Tel + 44 (0)20 7313 6000  
 Fax + 44 (0)20 7313 6001  
 www.mcaslan.co.uk

Architect  
 Landscape

Key Plan

**Hornsey Town Hall**  
**Typical Duplex Flat Layout - Block A -**  
**Type E at Third Floor Level**

Scale at A3:	1:50	Job Number:	1298
Date:	27.11.2009	Drawing:	HLe
Status:	Planning	Checked:	JP
Drawing No:	1298-FD-G200-P-TY-535	Revision:	03

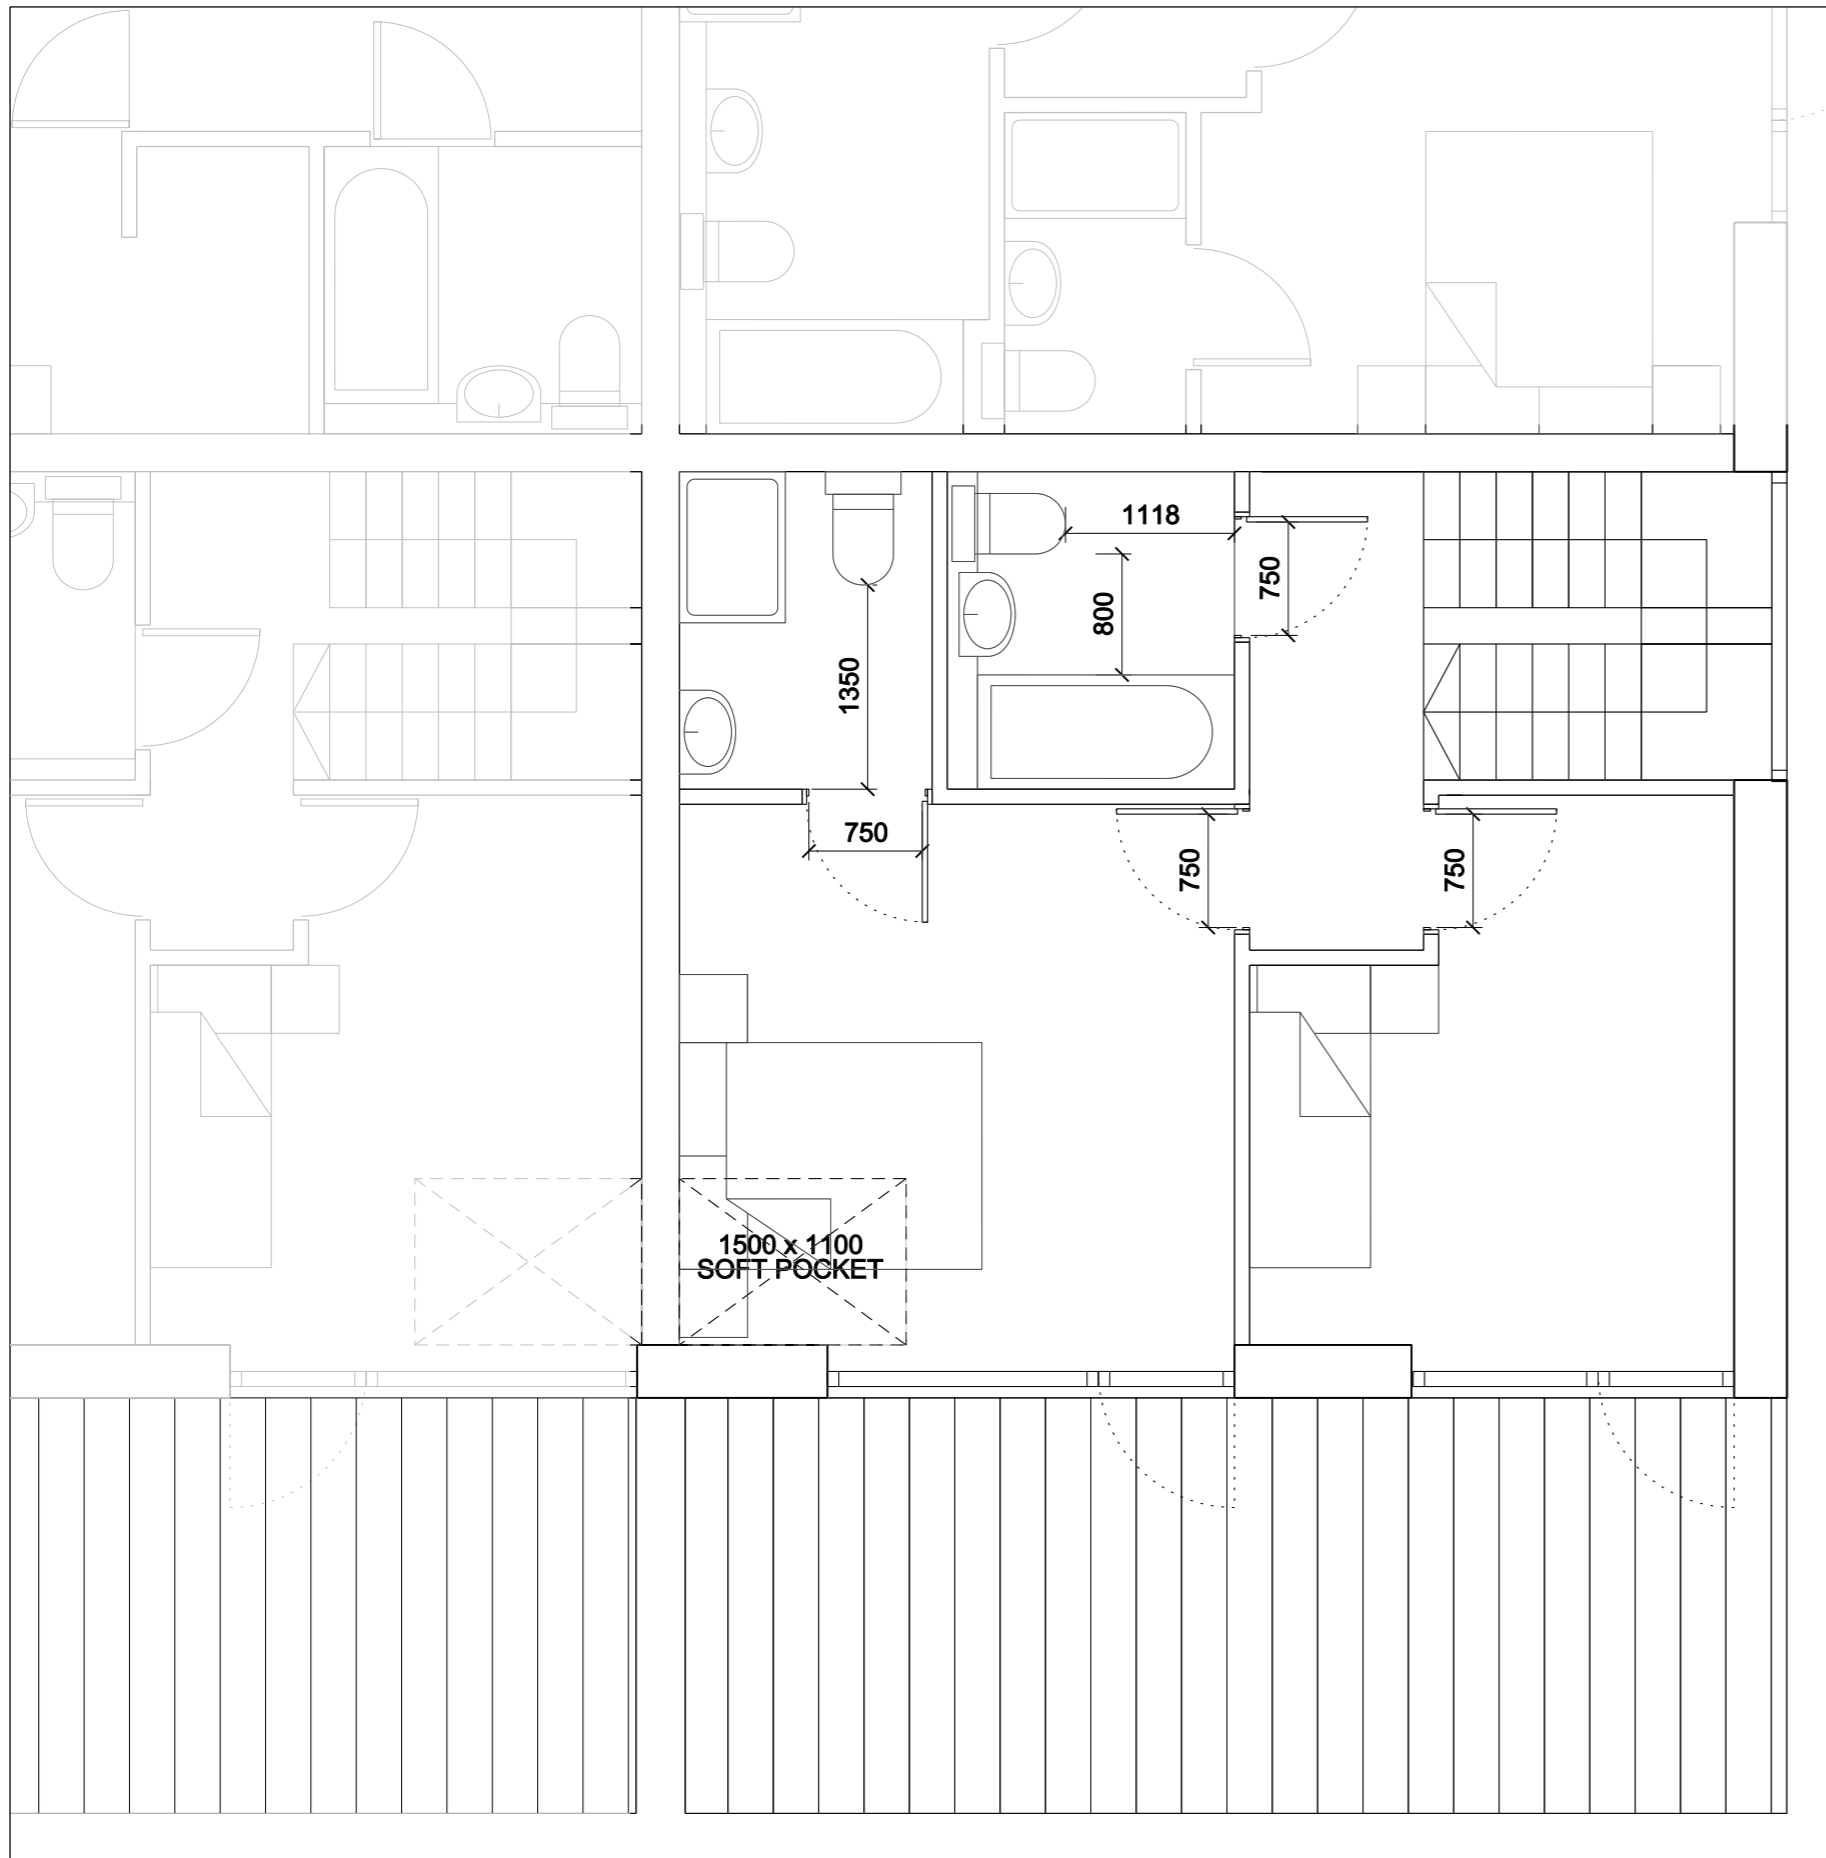

**Notes**  
 Do not scale from this drawing.  
 All dimensions are to be checked on site and any discrepancies noted in writing to the Project Manager.  
 All dimensions are in millimetres unless noted otherwise.  
 If in doubt ask the Project Manager.

Rev.	Date	Description	Drawn	Checked
01	17 02 2010	Information	JMP	JMP
02	02 03 2010	Planning	JMP	JMP
03	12.03.2010	Planning	JMP	JMP





**JOHN MCASLAN + PARTNERS**  
 7-9 William Road, London NW1 3ER  
 Tel + 44 (0)20 7313 6000  
 Fax + 44 (0)20 7313 6001  
 www.mcaslan.co.uk

**Key Plan**

**Hornsey Town Hall**  
**Proposed Typical Duplex Flat Layout - Block A - Type E at Fourth Floor Level**

Scale at A3:	1:50	Job Number:	1298
Date:	30.11.2009	Drawing:	HLe
Status:	Planning	Checked:	JP
Drawing No:	1298-FD-G200-P-TY-536	Revision:	03

 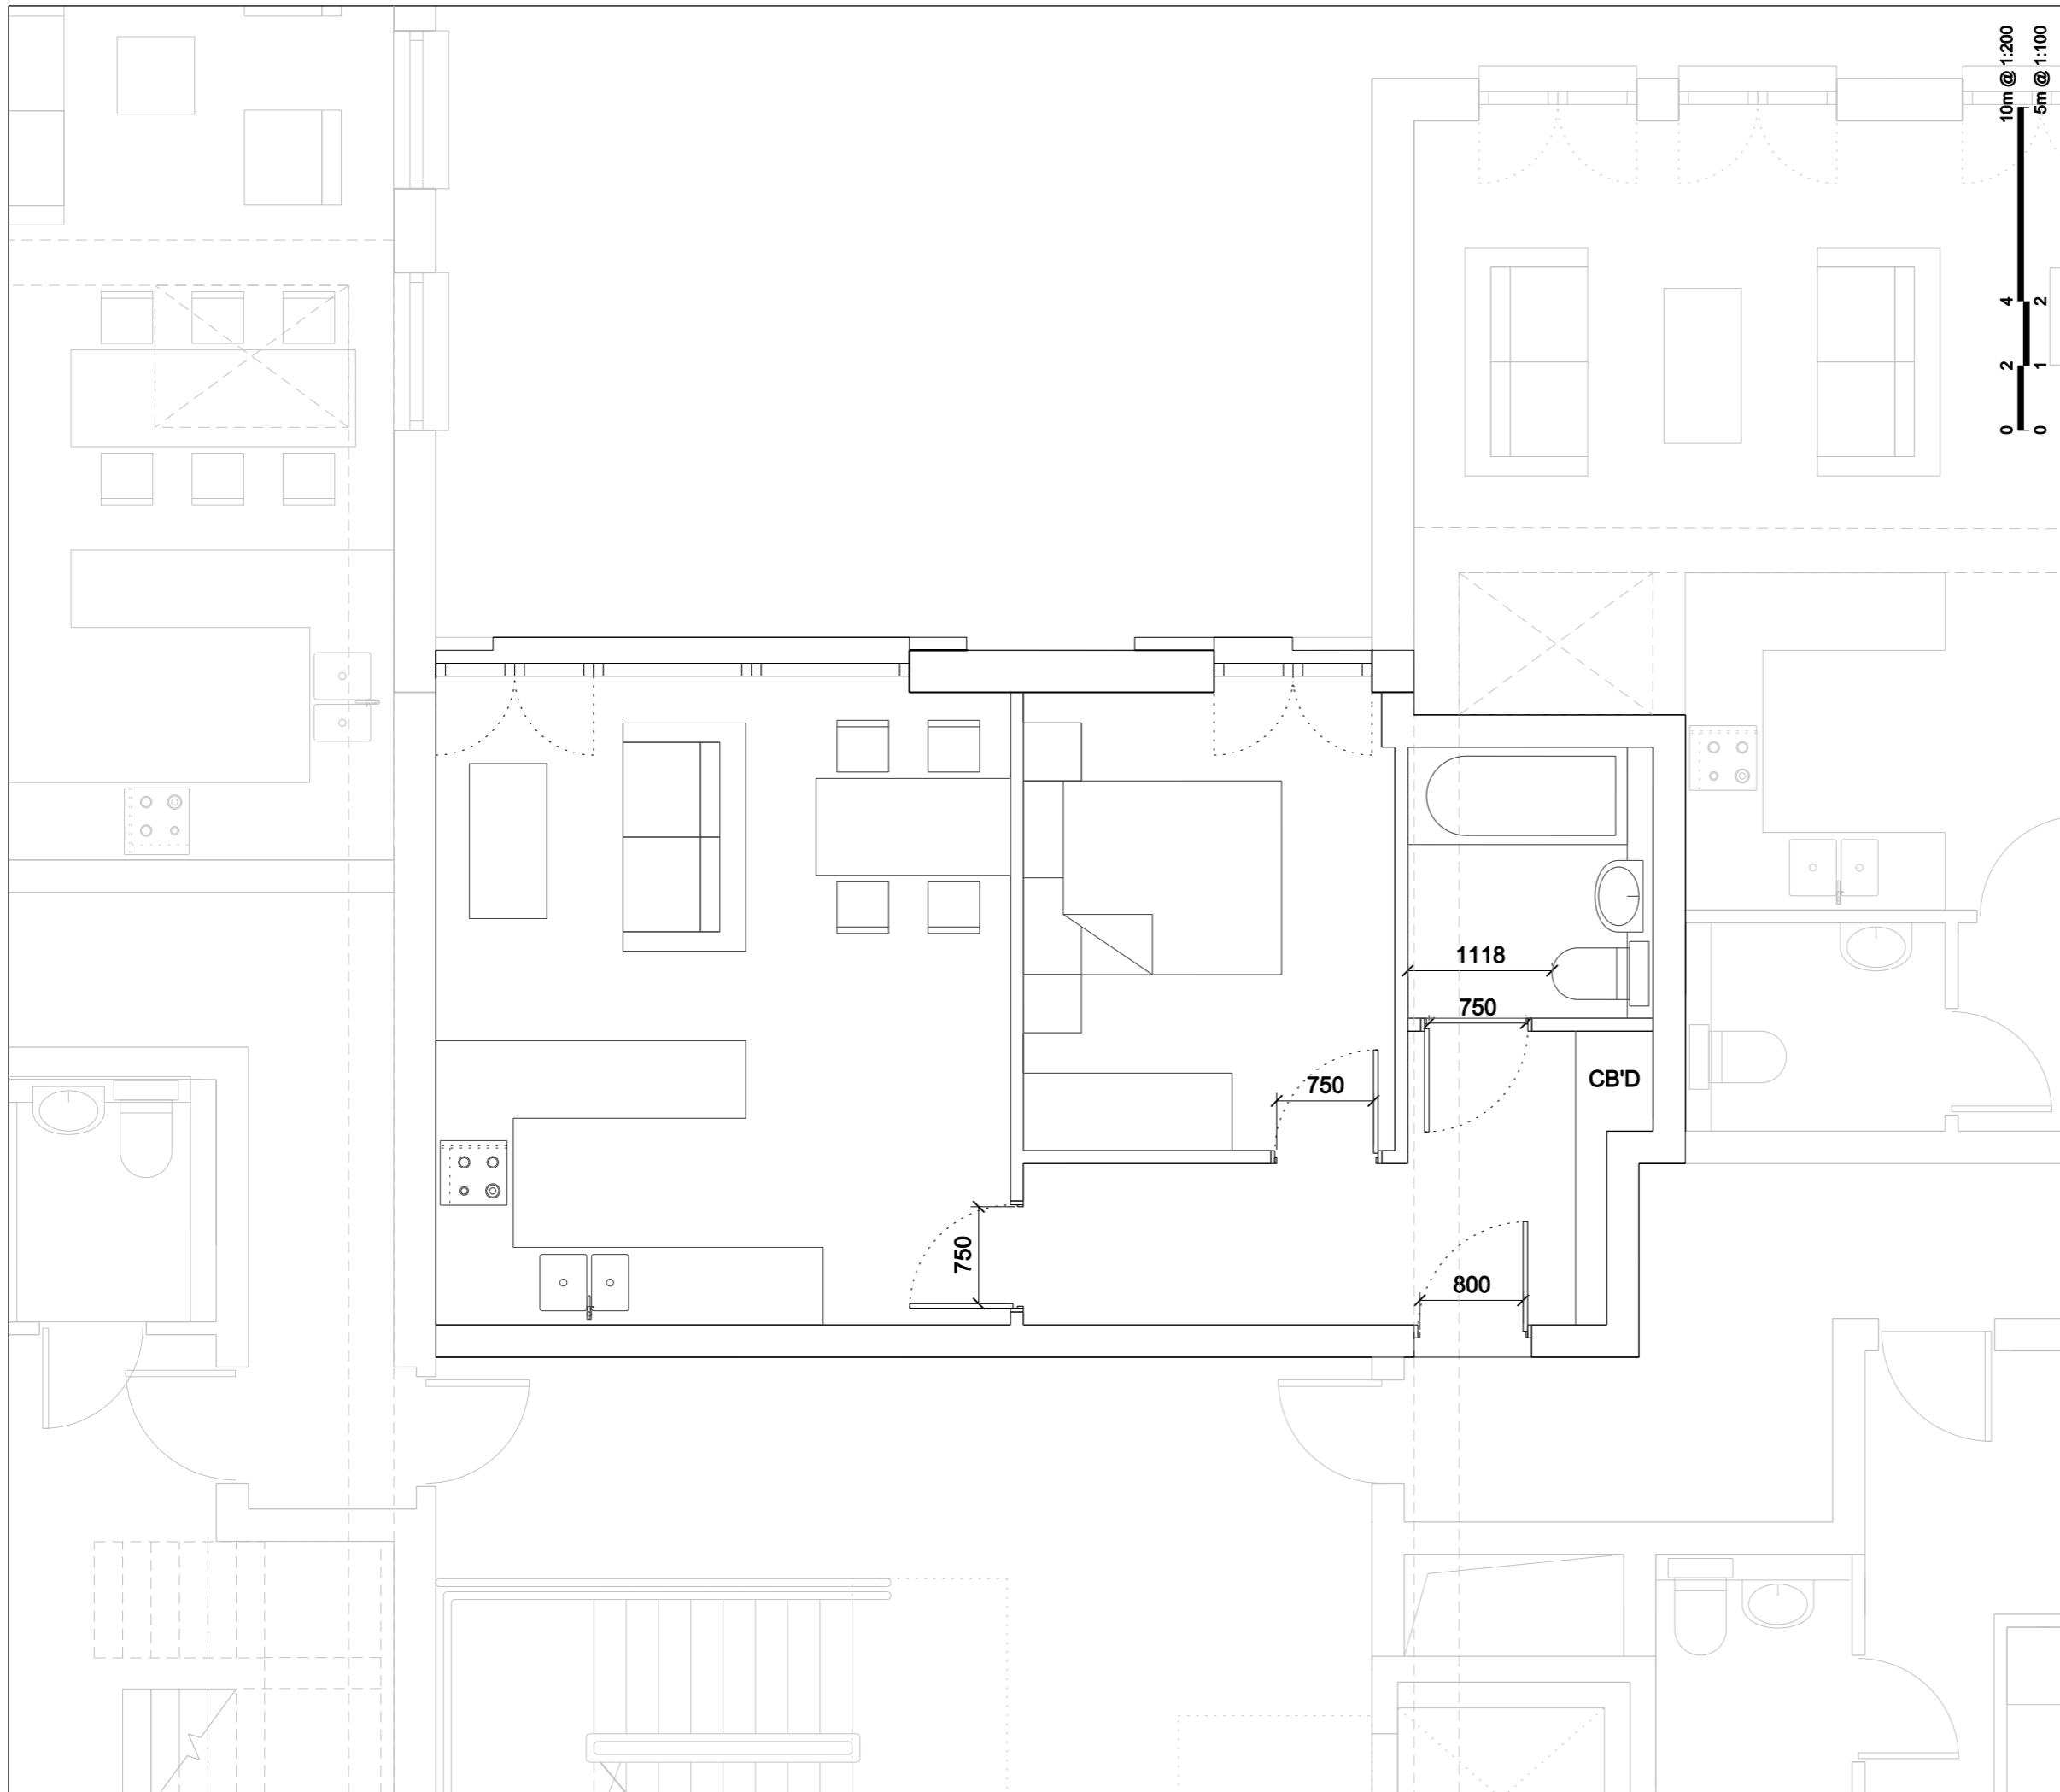

**Notes**  
 Do not scale from this drawing.  
 All dimensions are to be checked on site and any discrepancies noted in writing to the Project Manager.  
 All dimensions are in millimetres unless noted otherwise.  
 If in doubt ask the Project Manager.

Rev.	Date	Description	Drawn	Checked
01	17 02 2010	Information	JMP	JMP
02	02 03 2010	Planning	JMP	JMP
03	12.03.2010	Planning	JMP	JMP





**JOHN MCASLAN + PARTNERS**  
 7-9 William Road, London NW1 3ER  
 Tel + 44 (0)20 7313 6000  
 Fax + 44 (0)20 7313 6001  
 www.mcaslan.co.uk

Architect  
 Landscape

**Key Plan**

**Hornsey Town Hall**  
**Typical Flat Layout - Block A - Type F**

Scale at A3:	1:50	Job Number:	1298
Date:	30.11.2009	Drawing:	HLe
Status:	Planning	Checked:	JP
Drawing No:	1298-FD-G200-P-TY-537	Revision:	03

 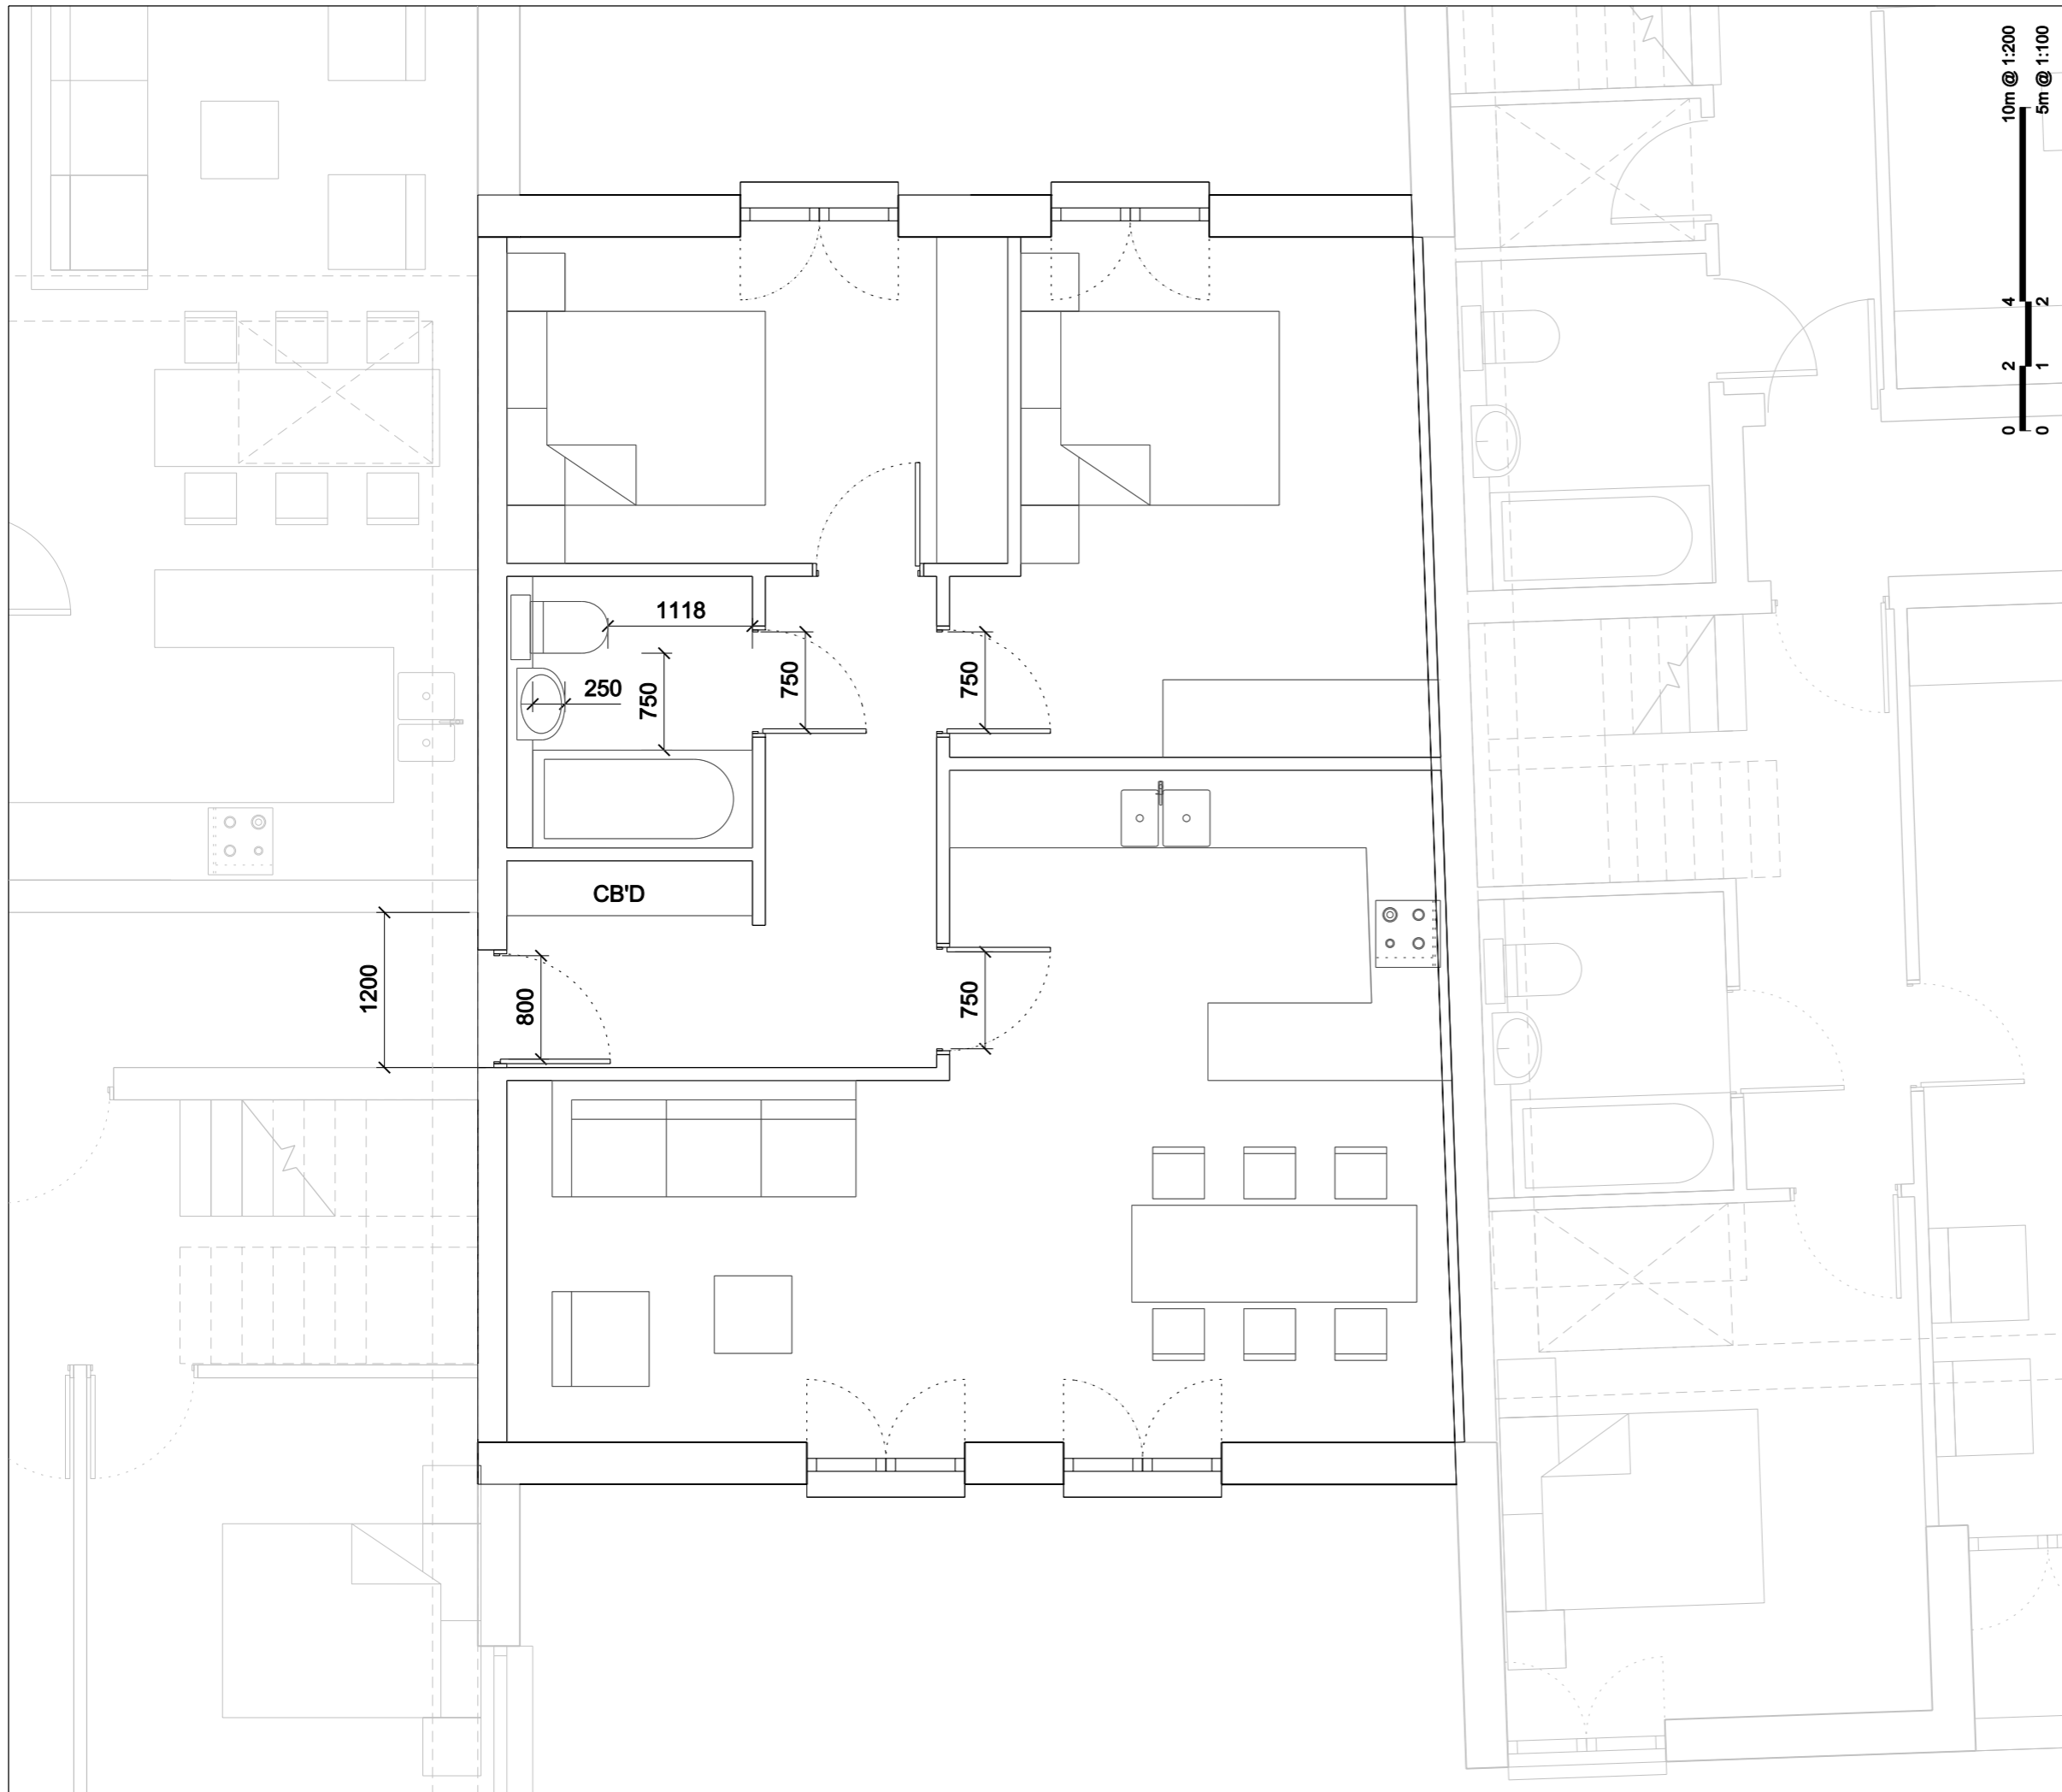

**Notes**  
 Do not scale from this drawing.  
 All dimensions are to be checked on site and any discrepancies noted in writing to the Project Manager.  
 All dimensions are in millimetres unless noted otherwise.  
 If in doubt ask the Project Manager.

Rev.	Date	Description	Drawn	Checked
01	17.02.2010	Information	JMP	JMP
02	02.03.2010	Planning	JMP	JMP
03	12.03.2010	Planning	JMP	JMP




**JOHN MCASLAN + PARTNERS**  
 7-9 William Road, London NW1 3ER  
 Tel + 44 (0)20 7313 6000  
 Fax + 44 (0)20 7313 6001  
 www.mcaslan.co.uk

**Key Plan**

**Hornsey Town Hall**  
**Typical Flat Layout - Block A - Type G**

Scale at A3:	1:50	Job Number:	1298
Date:	30.11.2009	Drawing:	HLe
Status:	Planning	Checked:	JP
Drawing No:	1298-FD-G200-P-TY-538	Revision:	03

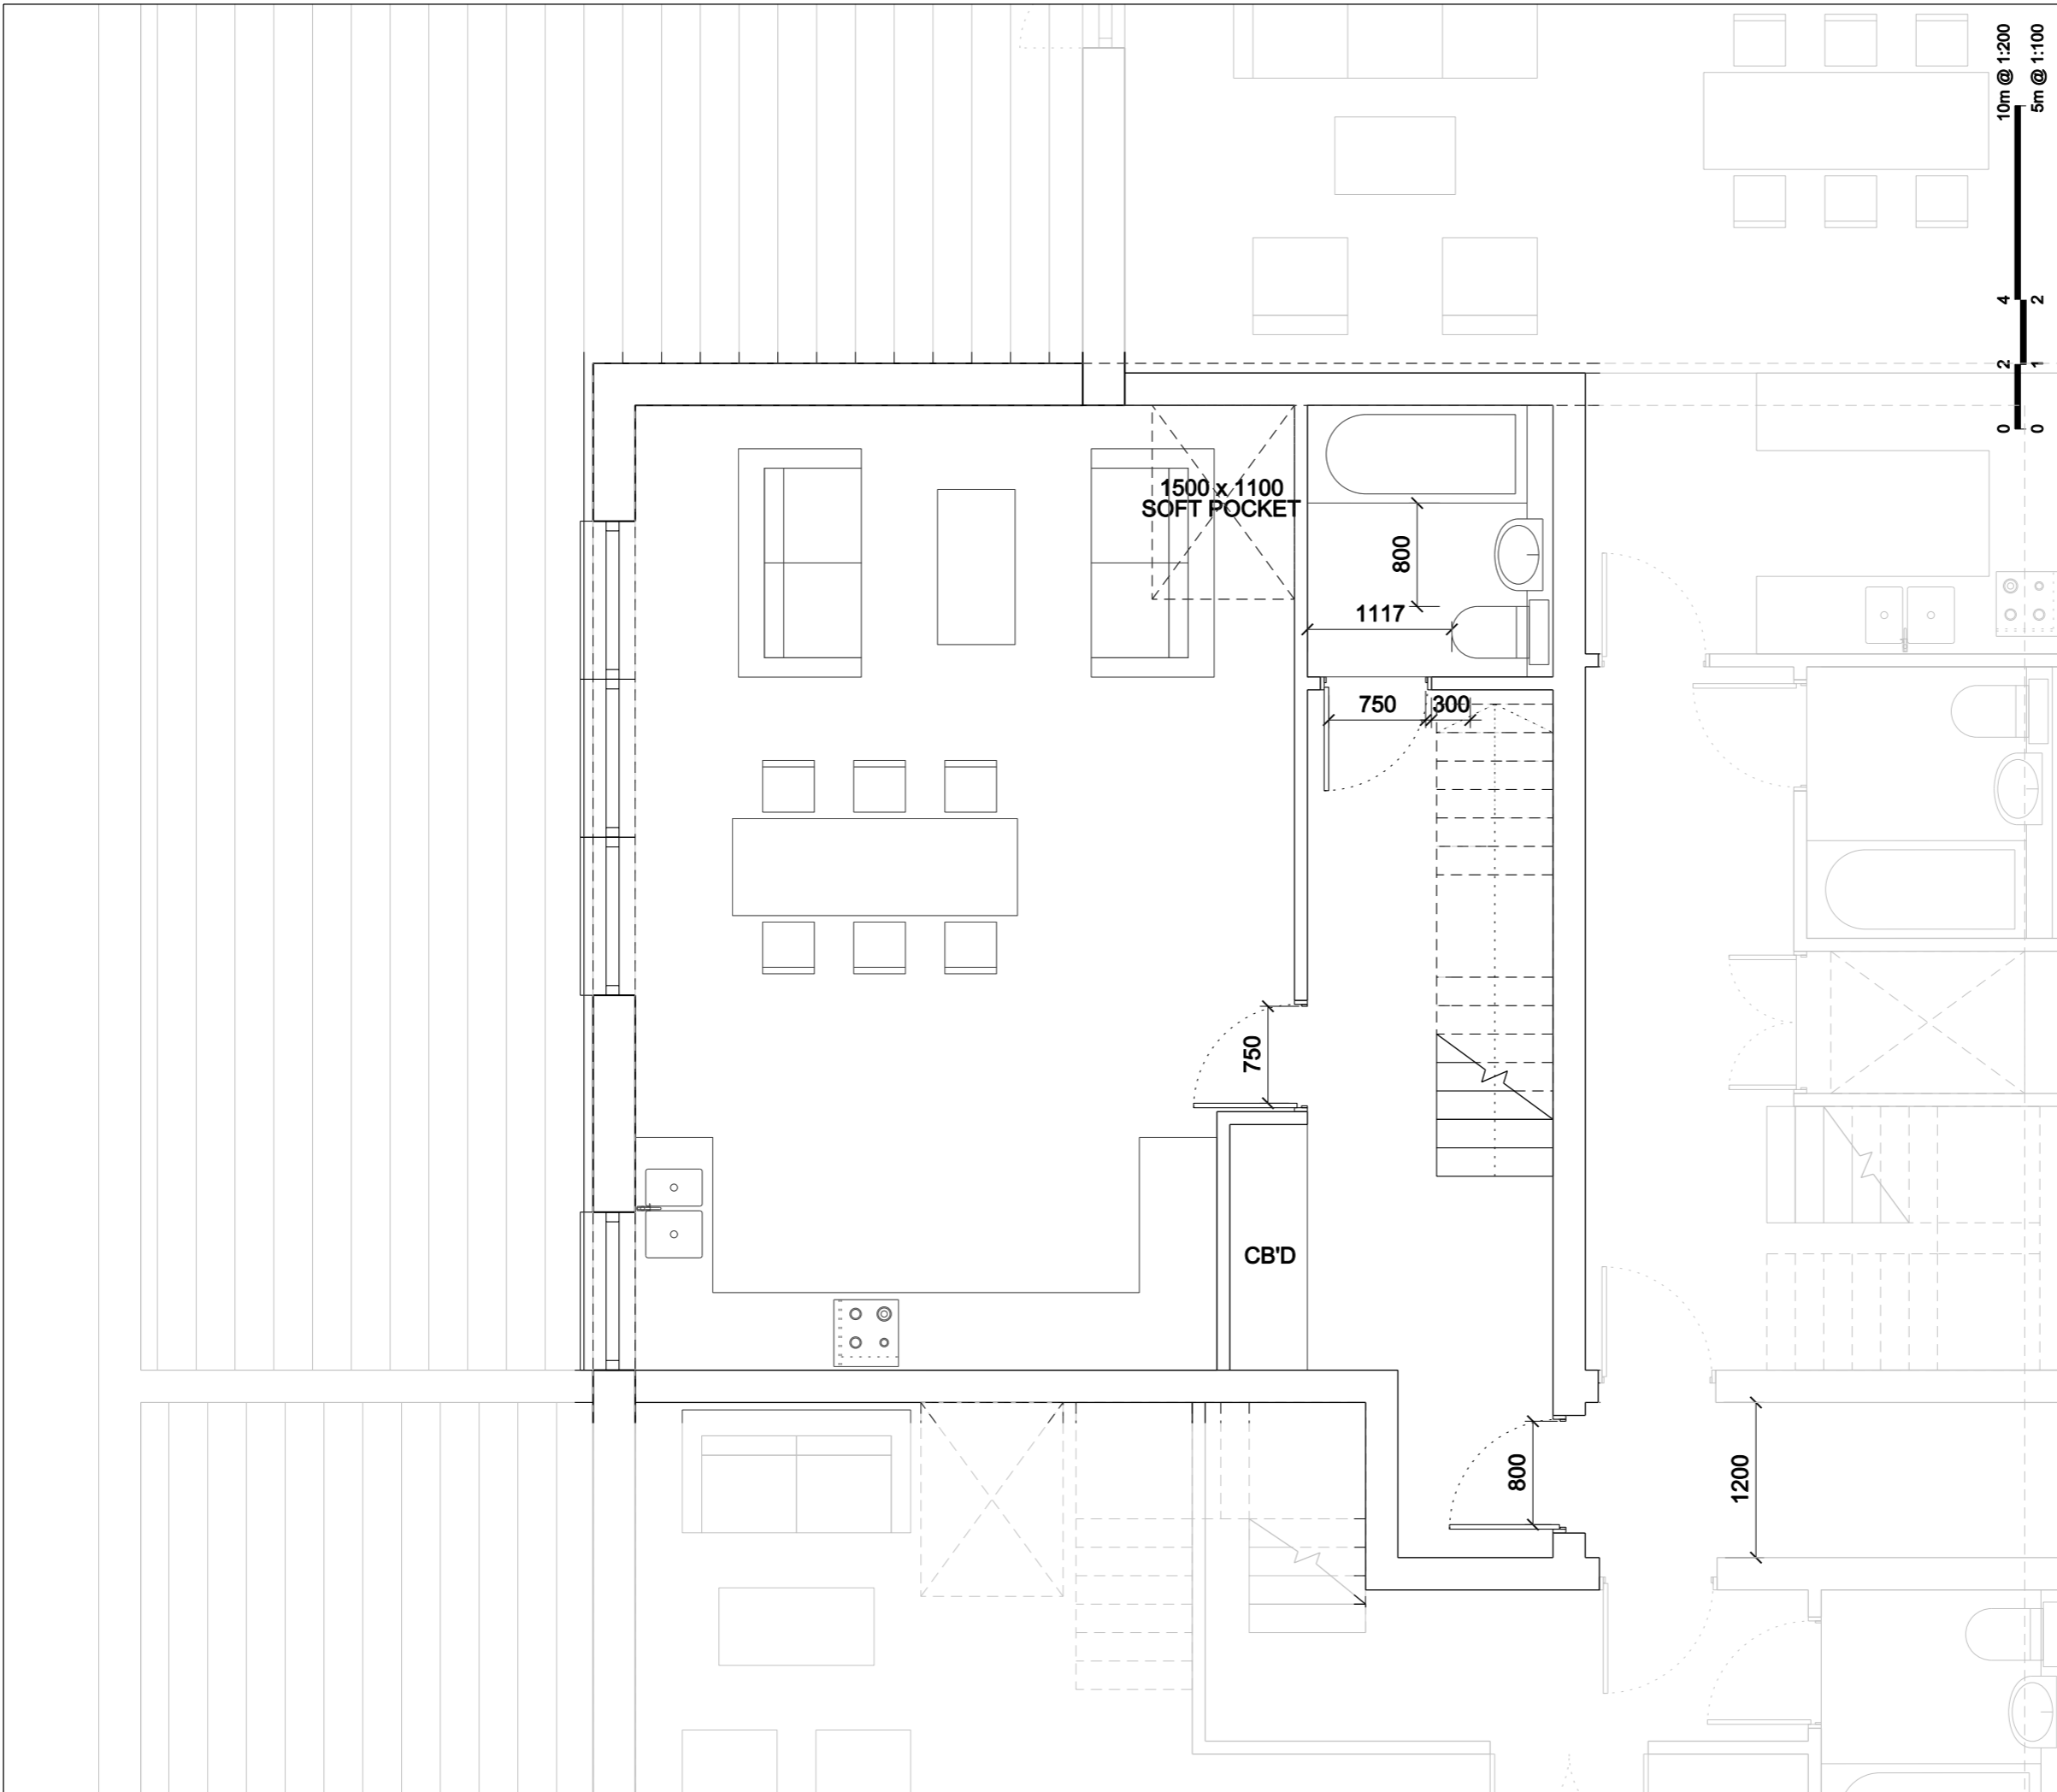

**Notes**  
 Do not scale from this drawing.  
 All dimensions are to be checked on site and any discrepancies noted in writing to the Project Manager.  
 All dimensions are in millimetres unless noted otherwise.  
 If in doubt ask the Project Manager.

Rev.	Date	Description	Drawn	Checked
01	17.02.2010	Information	JMP	JMP
02	02.03.2010	Planning	JMP	JMP
03	12.03.2010	Planning	JMP	JMP



**JOHN MCASLAN + PARTNERS**  
 7-9 William Road, London NW1 3ER  
 Tel + 44 (0)20 7313 6000  
 Fax + 44 (0)20 7313 6001  
 www.mcaslan.co.uk


Architect  
 Landscape

Key Plan

**Hornsey Town Hall**  
 Typical Duplex Flat Layout - Block A - Type H  
 at Third Floor Level

Scale at A3:	1:50	Job Number:	1298
Date:	30.11.2009	Drawing:	HLe
Status:	Planning	Checked:	JP
Drawing No:	1298-FD-G200-P-TY-539	Revision:	03



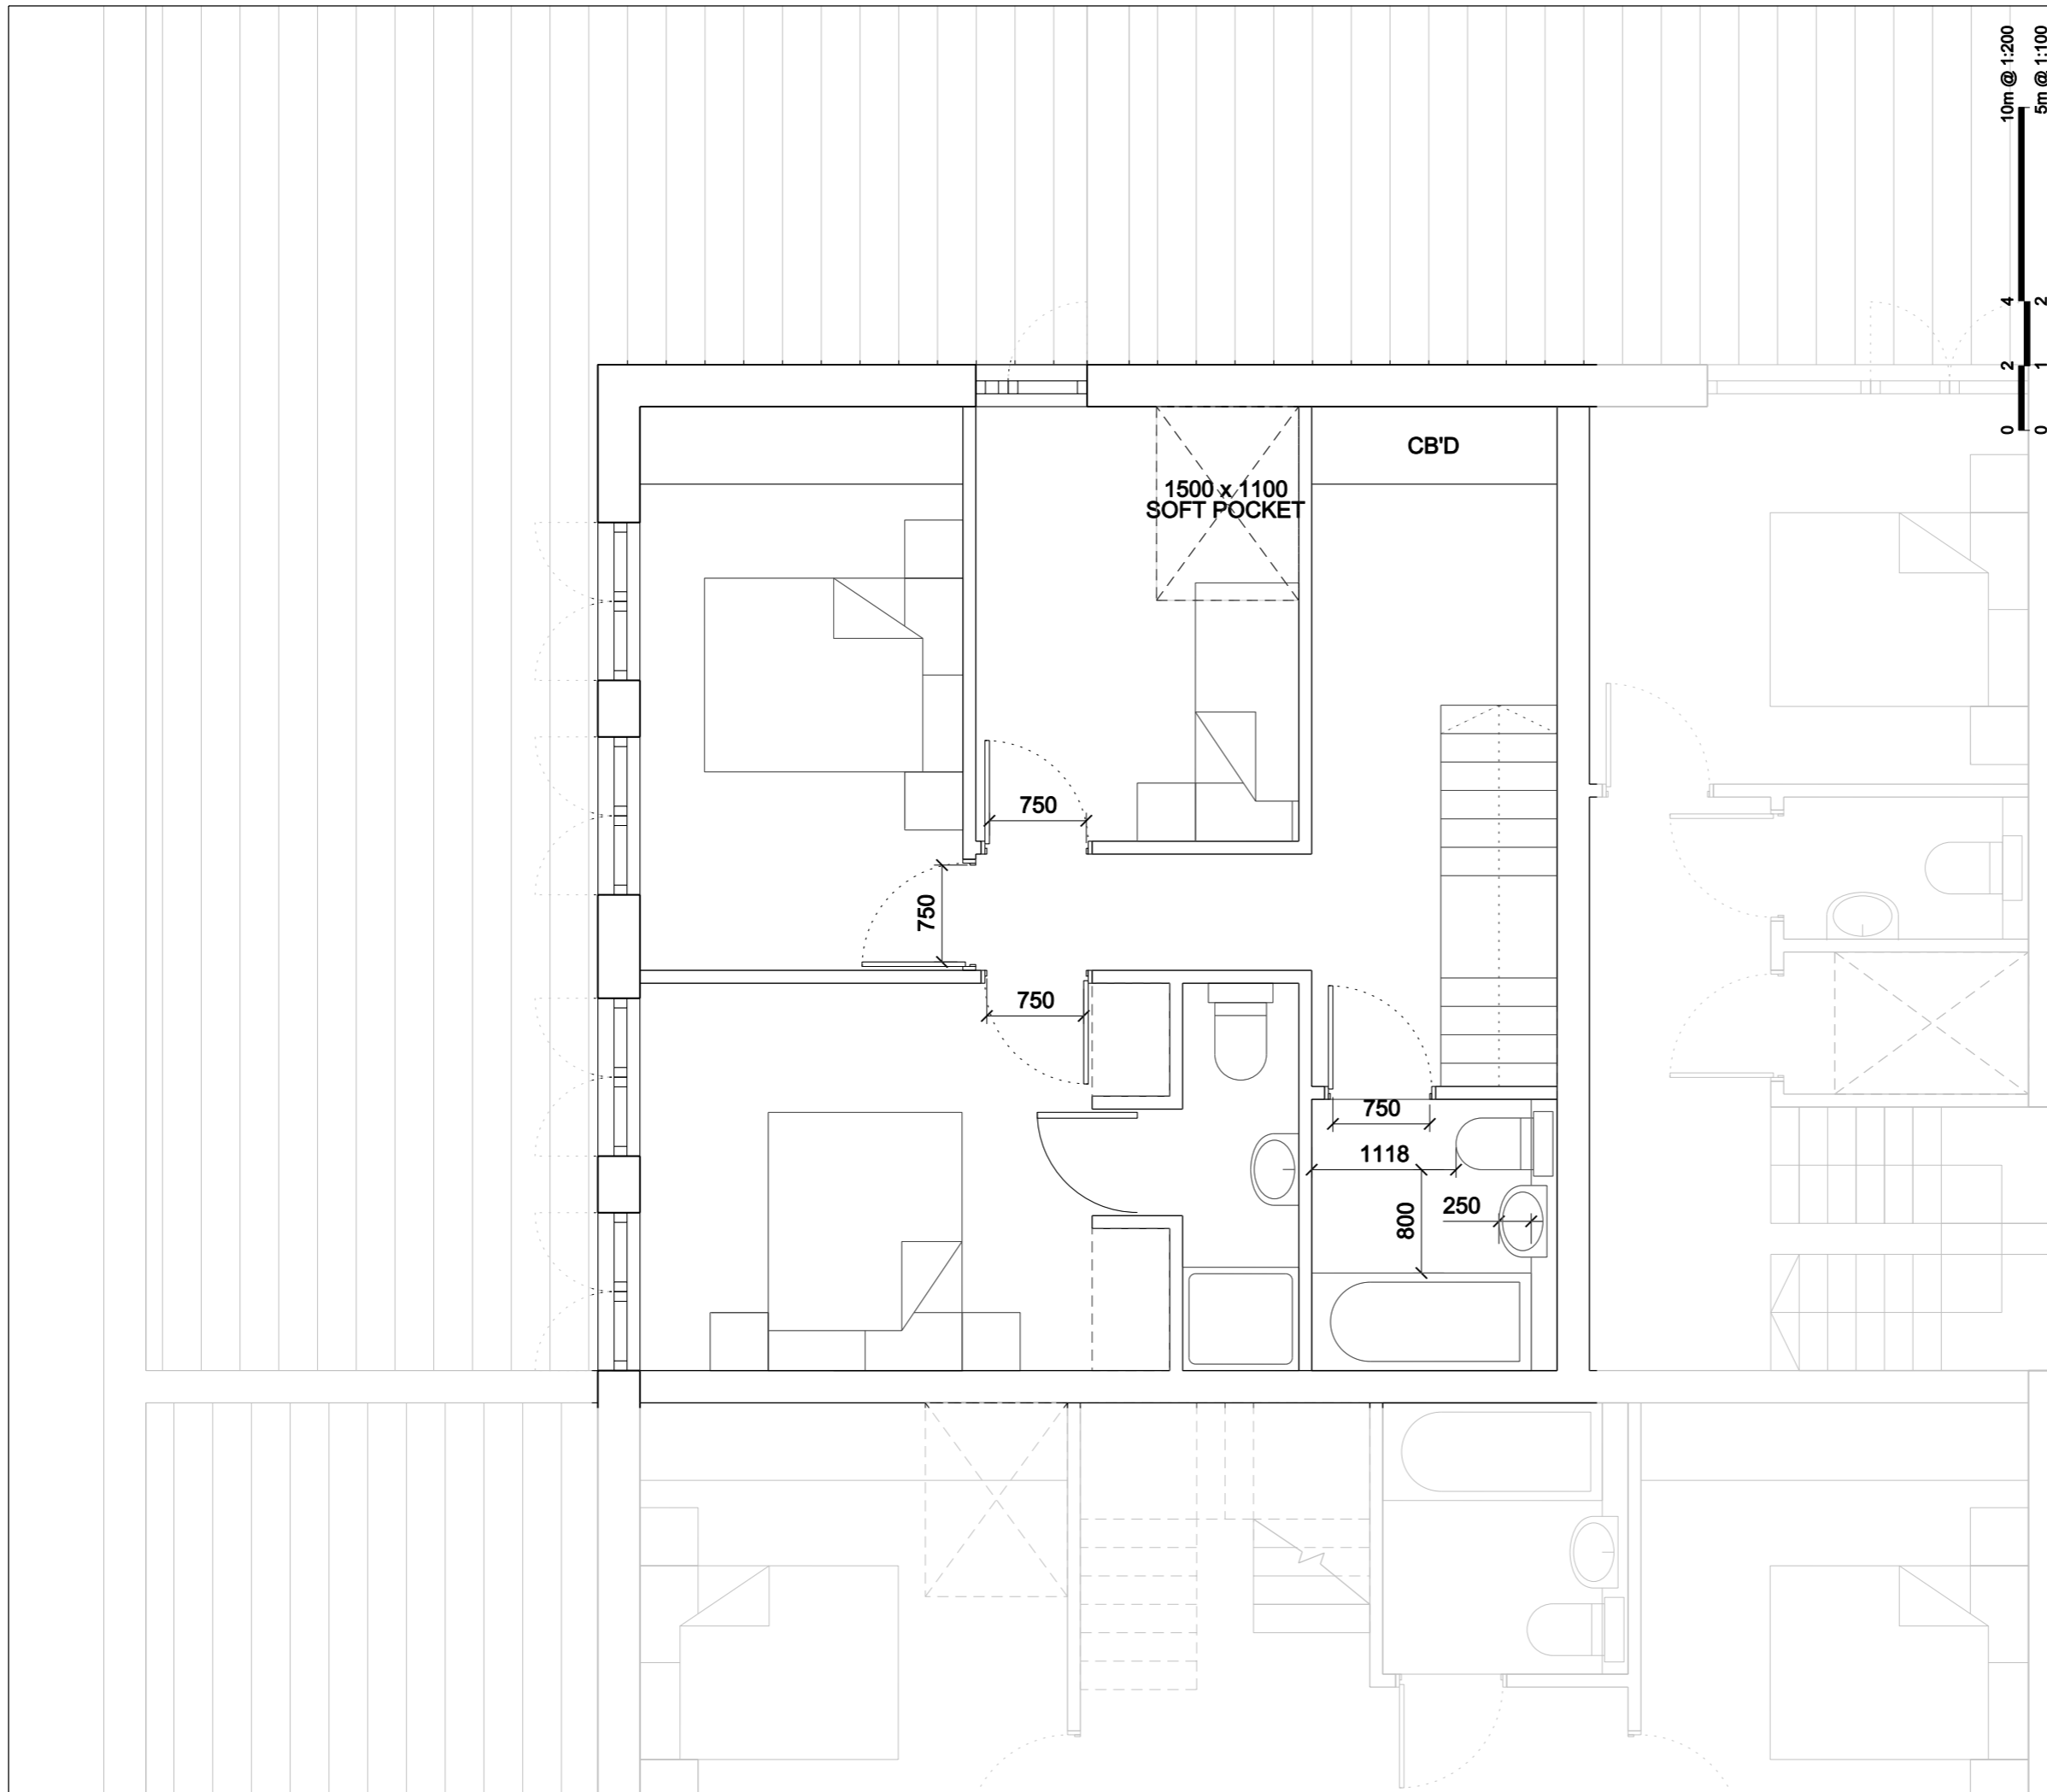

**Notes**  
 Do not scale from this drawing.  
 All dimensions are to be checked on site and any discrepancies noted in writing to the Project Manager.  
 All dimensions are in millimetres unless noted otherwise.  
 If in doubt ask the Project Manager.

Rev.	Date	Description	Drawn	Checked
01	17.02.2010	Information	JMP	JMP
02	02.03.2010	Planning	JMP	JMP
03	12.03.2010	Planning	JMP	JMP




**JOHN MCASLAN + PARTNERS**  
 7-9 William Road, London NW1 3ER  
 Tel + 44 (0)20 7313 6000  
 Fax + 44 (0)20 7313 6001  
 www.mcaslan.co.uk

Architect  
 Landscape

**Key Plan**

**Hornsey Town Hall**  
**Proposed Typical Duplex Flat Layout - Block A - Type H at Fourth Floor Level**

Scale at A3:	1:50	Job Number:	1298
Date:	30.11.2009	Drawing:	HLe
Status:	Planning	Checked:	JP
Drawing No:	1298-FD-G200-P-TY-540	Revision:	03

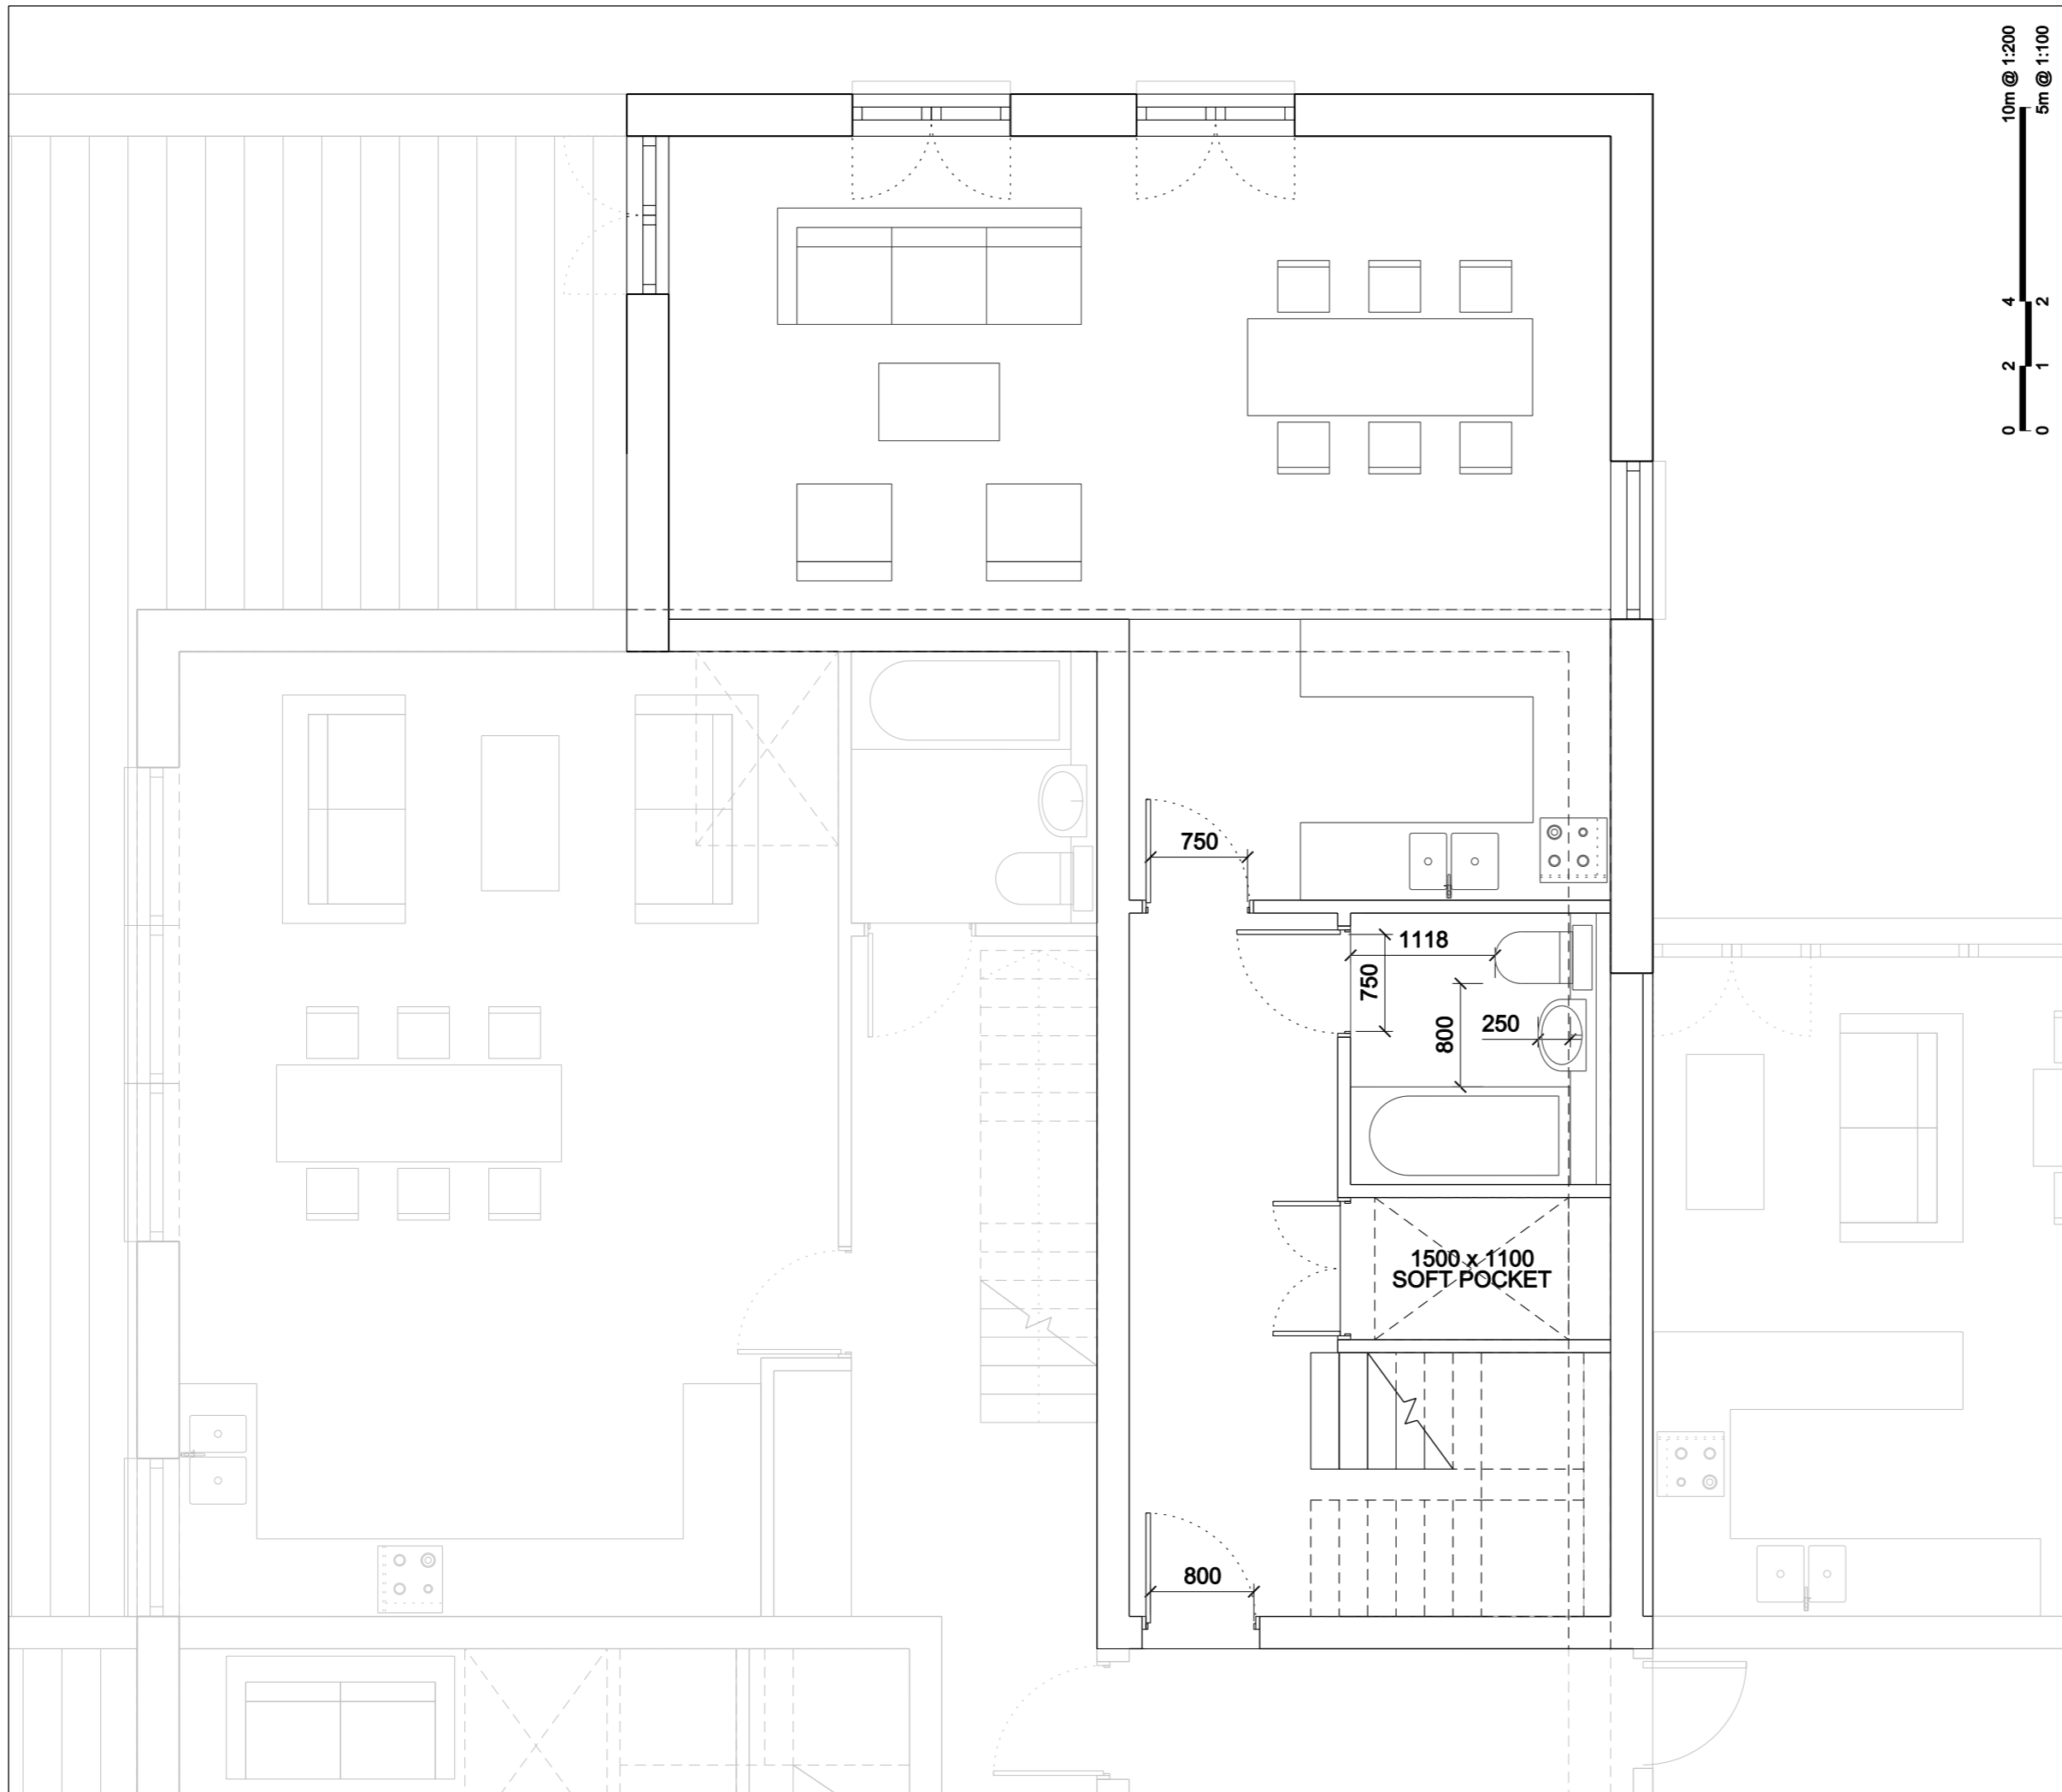

**Notes**  
 Do not scale from this drawing.  
 All dimensions are to be checked on site and any discrepancies noted in writing to the Project Manager.  
 All dimensions are in millimetres unless noted otherwise.  
 If in doubt ask the Project Manager.

Rev.	Date	Description	Drawn	Checked
01	17 02 2010	Information	JMP	JMP
02	02 03 2010	Planning	JMP	JMP
03	12.03.2010	Planning	JMP	JMP




**JOHN MCASLAN + PARTNERS**  
 7-9 William Road, London NW1 3ER  
 Tel + 44 (0)20 7313 6000  
 Fax + 44 (0)20 7313 6001  
 www.mcaslan.co.uk

Architect  
 Landscape


Key Plan

**Hornsey Town Hall**  
**Typical Flat Layout - Block A - Type I**  
**at Third Floor Level**

Scale at A3:	1:50	Job Number:	1298
Date:	30.11.2009	Drawing:	HLe
Status:	Planning	Checked:	JP
Drawing No:	1298-FD-G200-P-TY-541	Revision:	03

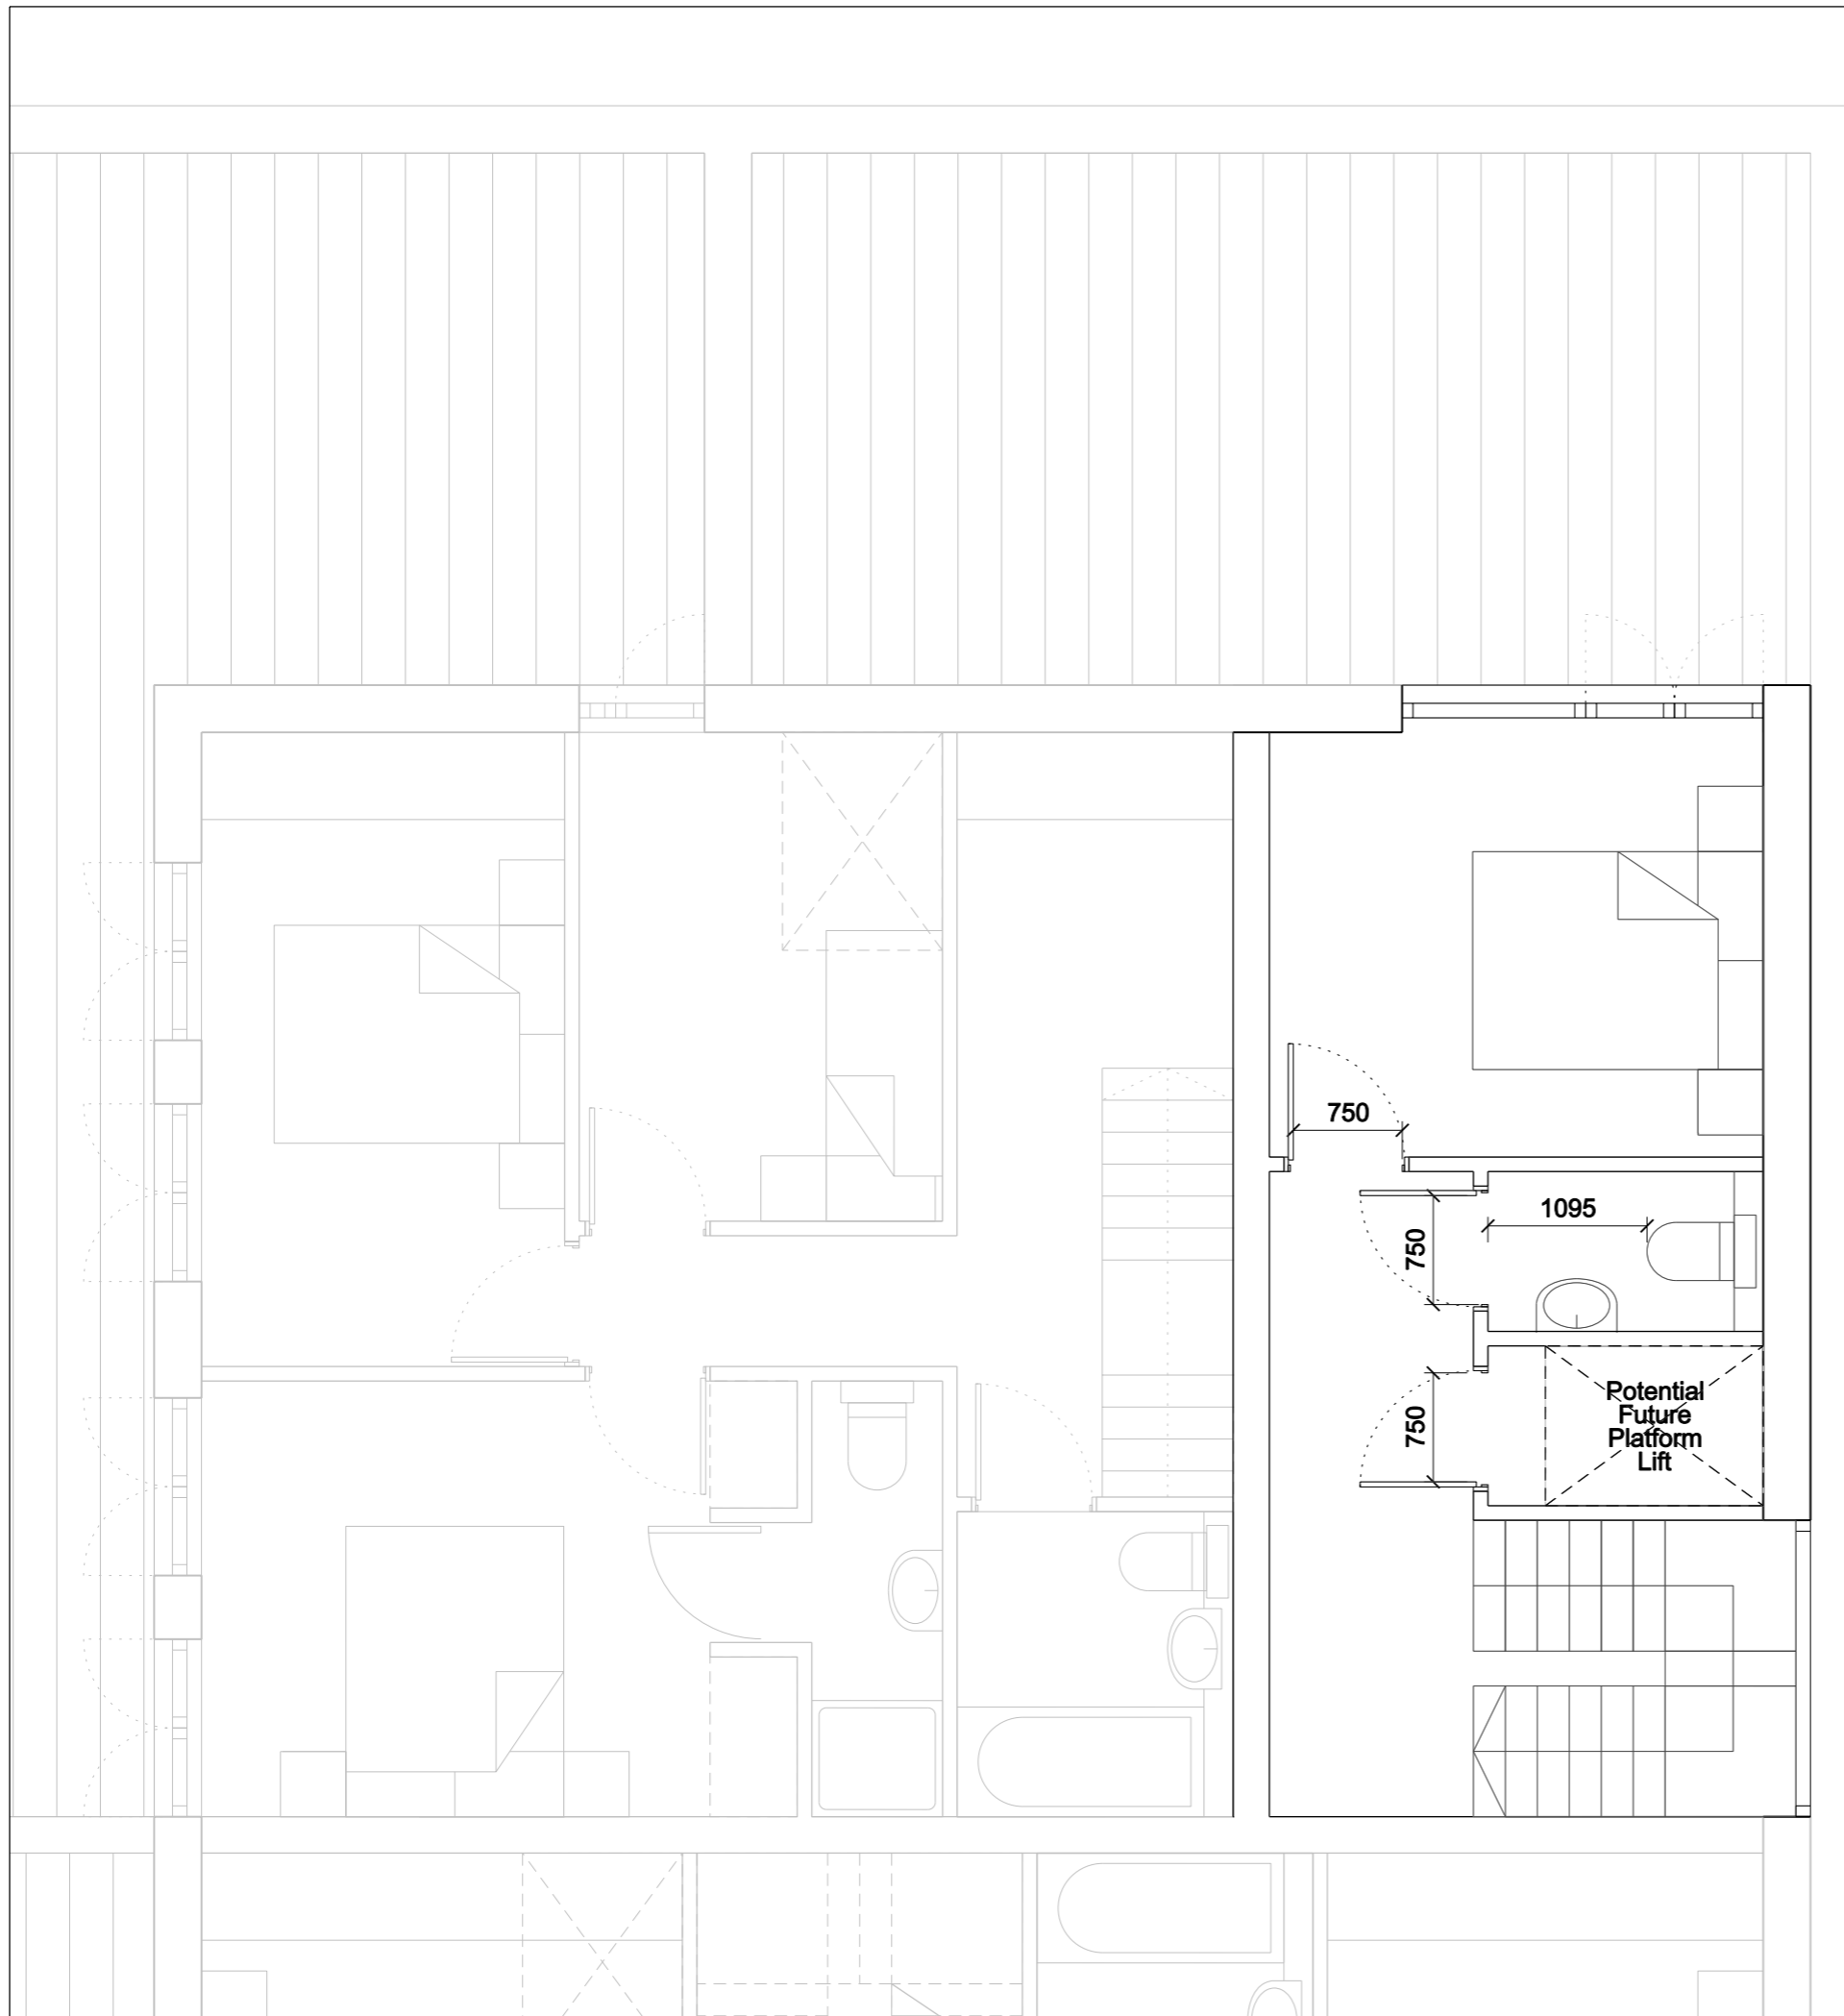

10m @ 1:200  
5m @ 1:100

 

**Notes**  
 Do not scale from this drawing.  
 All dimensions are to be checked on site and any discrepancies noted in writing to the Project Manager.  
 All dimensions are in millimetres unless noted otherwise.  
 If in doubt ask the Project Manager.

Rev.	Date	Description	Drawn	Checked
01	17.02.2010	Information	JMP	JMP
02	02.03.2010	Planning	JMP	JMP
03	12.03.2010	Planning	JMP	JMP




**JOHN MCASLAN + PARTNERS**  
 7-9 William Road, London NW1 3ER  
 Tel + 44 (0)20 7313 6000  
 Fax + 44 (0)20 7313 6001  
 www.mcaslan.co.uk

Architect  
 Landscape

**Key Plan**

**Hornsey Town Hall**  
**Typical Duplex Flat Layout - Block A - Type I**  
**at Fourth Floor Level**

Scale at A3:	1:50	Job Number:	1298
Date:	30.11.2009	Drawing:	HLe
Status:	Planning	Checked:	JP
Drawing No:	1298-FD-G200-P-TY-542	Revision:	03

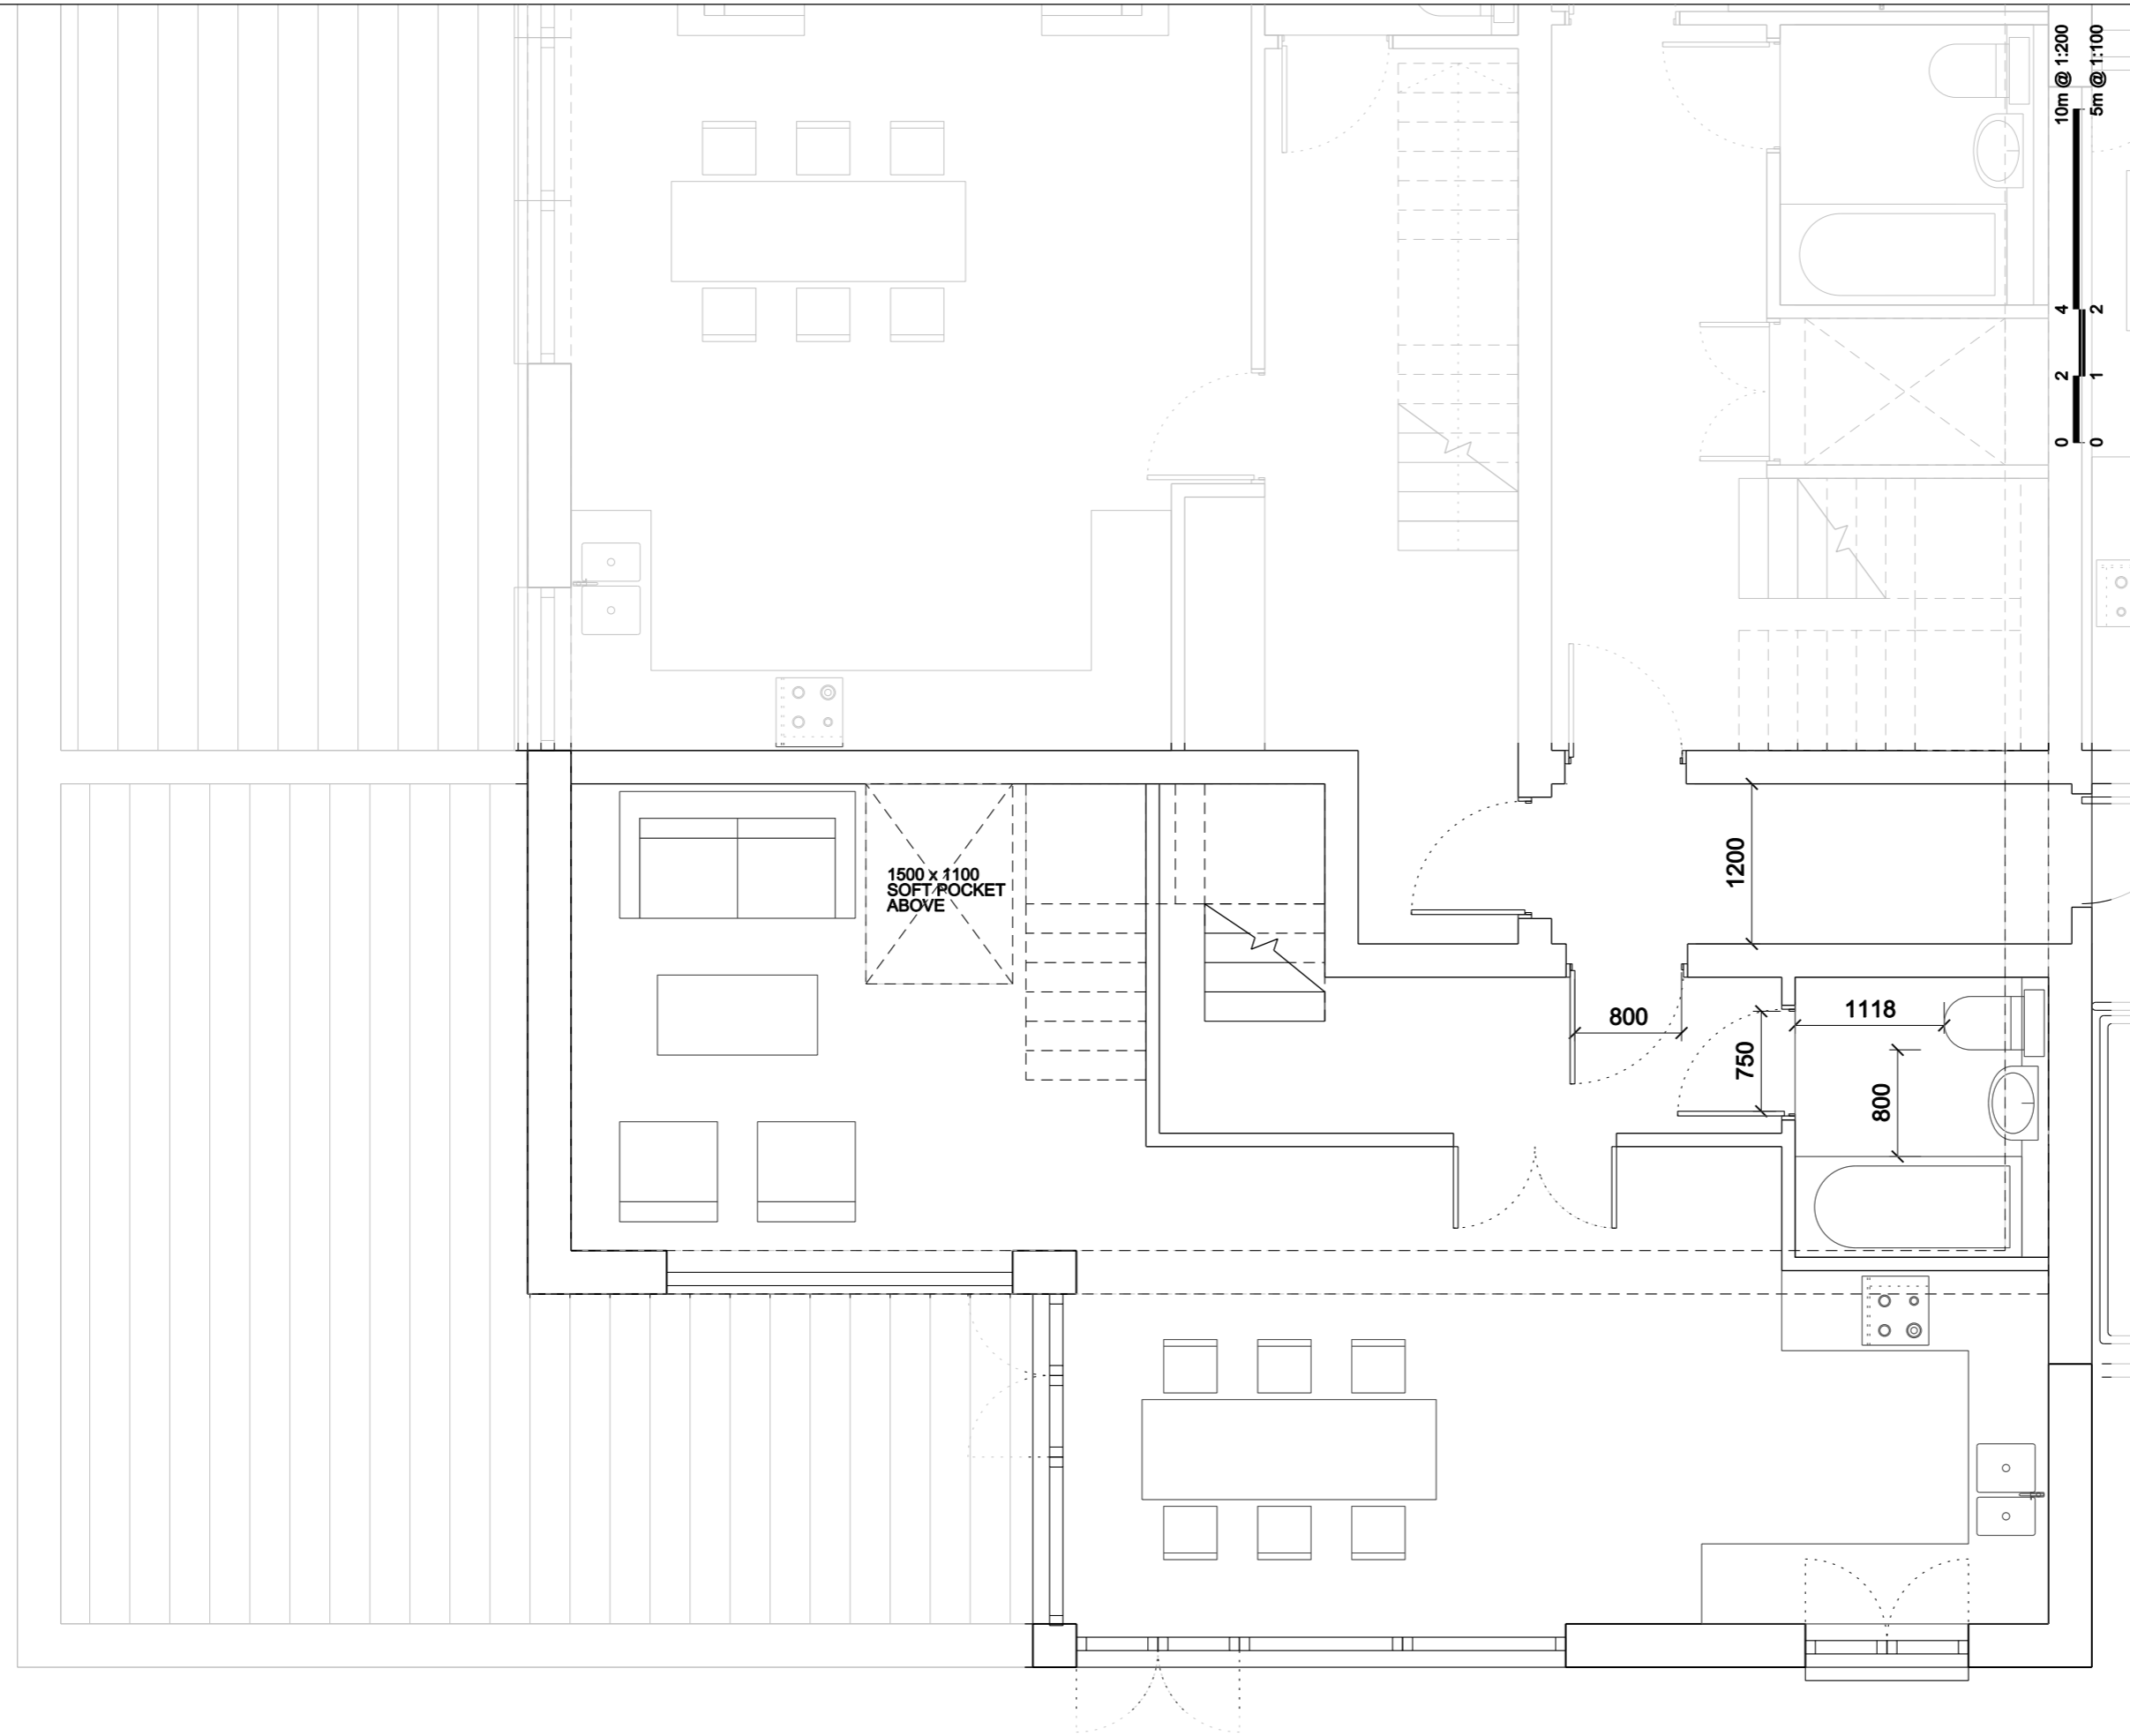

**Notes**  
 Do not scale from this drawing.  
 All dimensions are to be checked on site and any discrepancies noted in writing to the Project Manager.  
 All dimensions are in millimetres unless noted otherwise.  
 If in doubt ask the Project Manager.

Rev.	Date	Description	Drawn	Checked
01	01	17 02 2010	JMP	JMP
02	02 03 2010	Planning	JMP	JMP
03	12.03.2010	Planning	JMP	JMP




**JOHN MCASLAN + PARTNERS**  
 7-9 William Road, London NW1 3ER  
 Tel + 44 (0)20 7313 6000  
 Fax + 44 (0)20 7313 6001  
 www.mcaslan.co.uk

Architect  
 Landscape

**Key Plan**

**Hornsey Town Hall**  
**Typical Duplex Flat Layout - Block A - Type J**  
**at Third Floor Level**

Scale at A3:	1:50	Job Number:	1298
Date:	30.11.2009	Drawing:	HLe
Status:	Planning	Checked:	JP
Drawing No:	1298-FD-G200-P-TY-543	Revision:	03

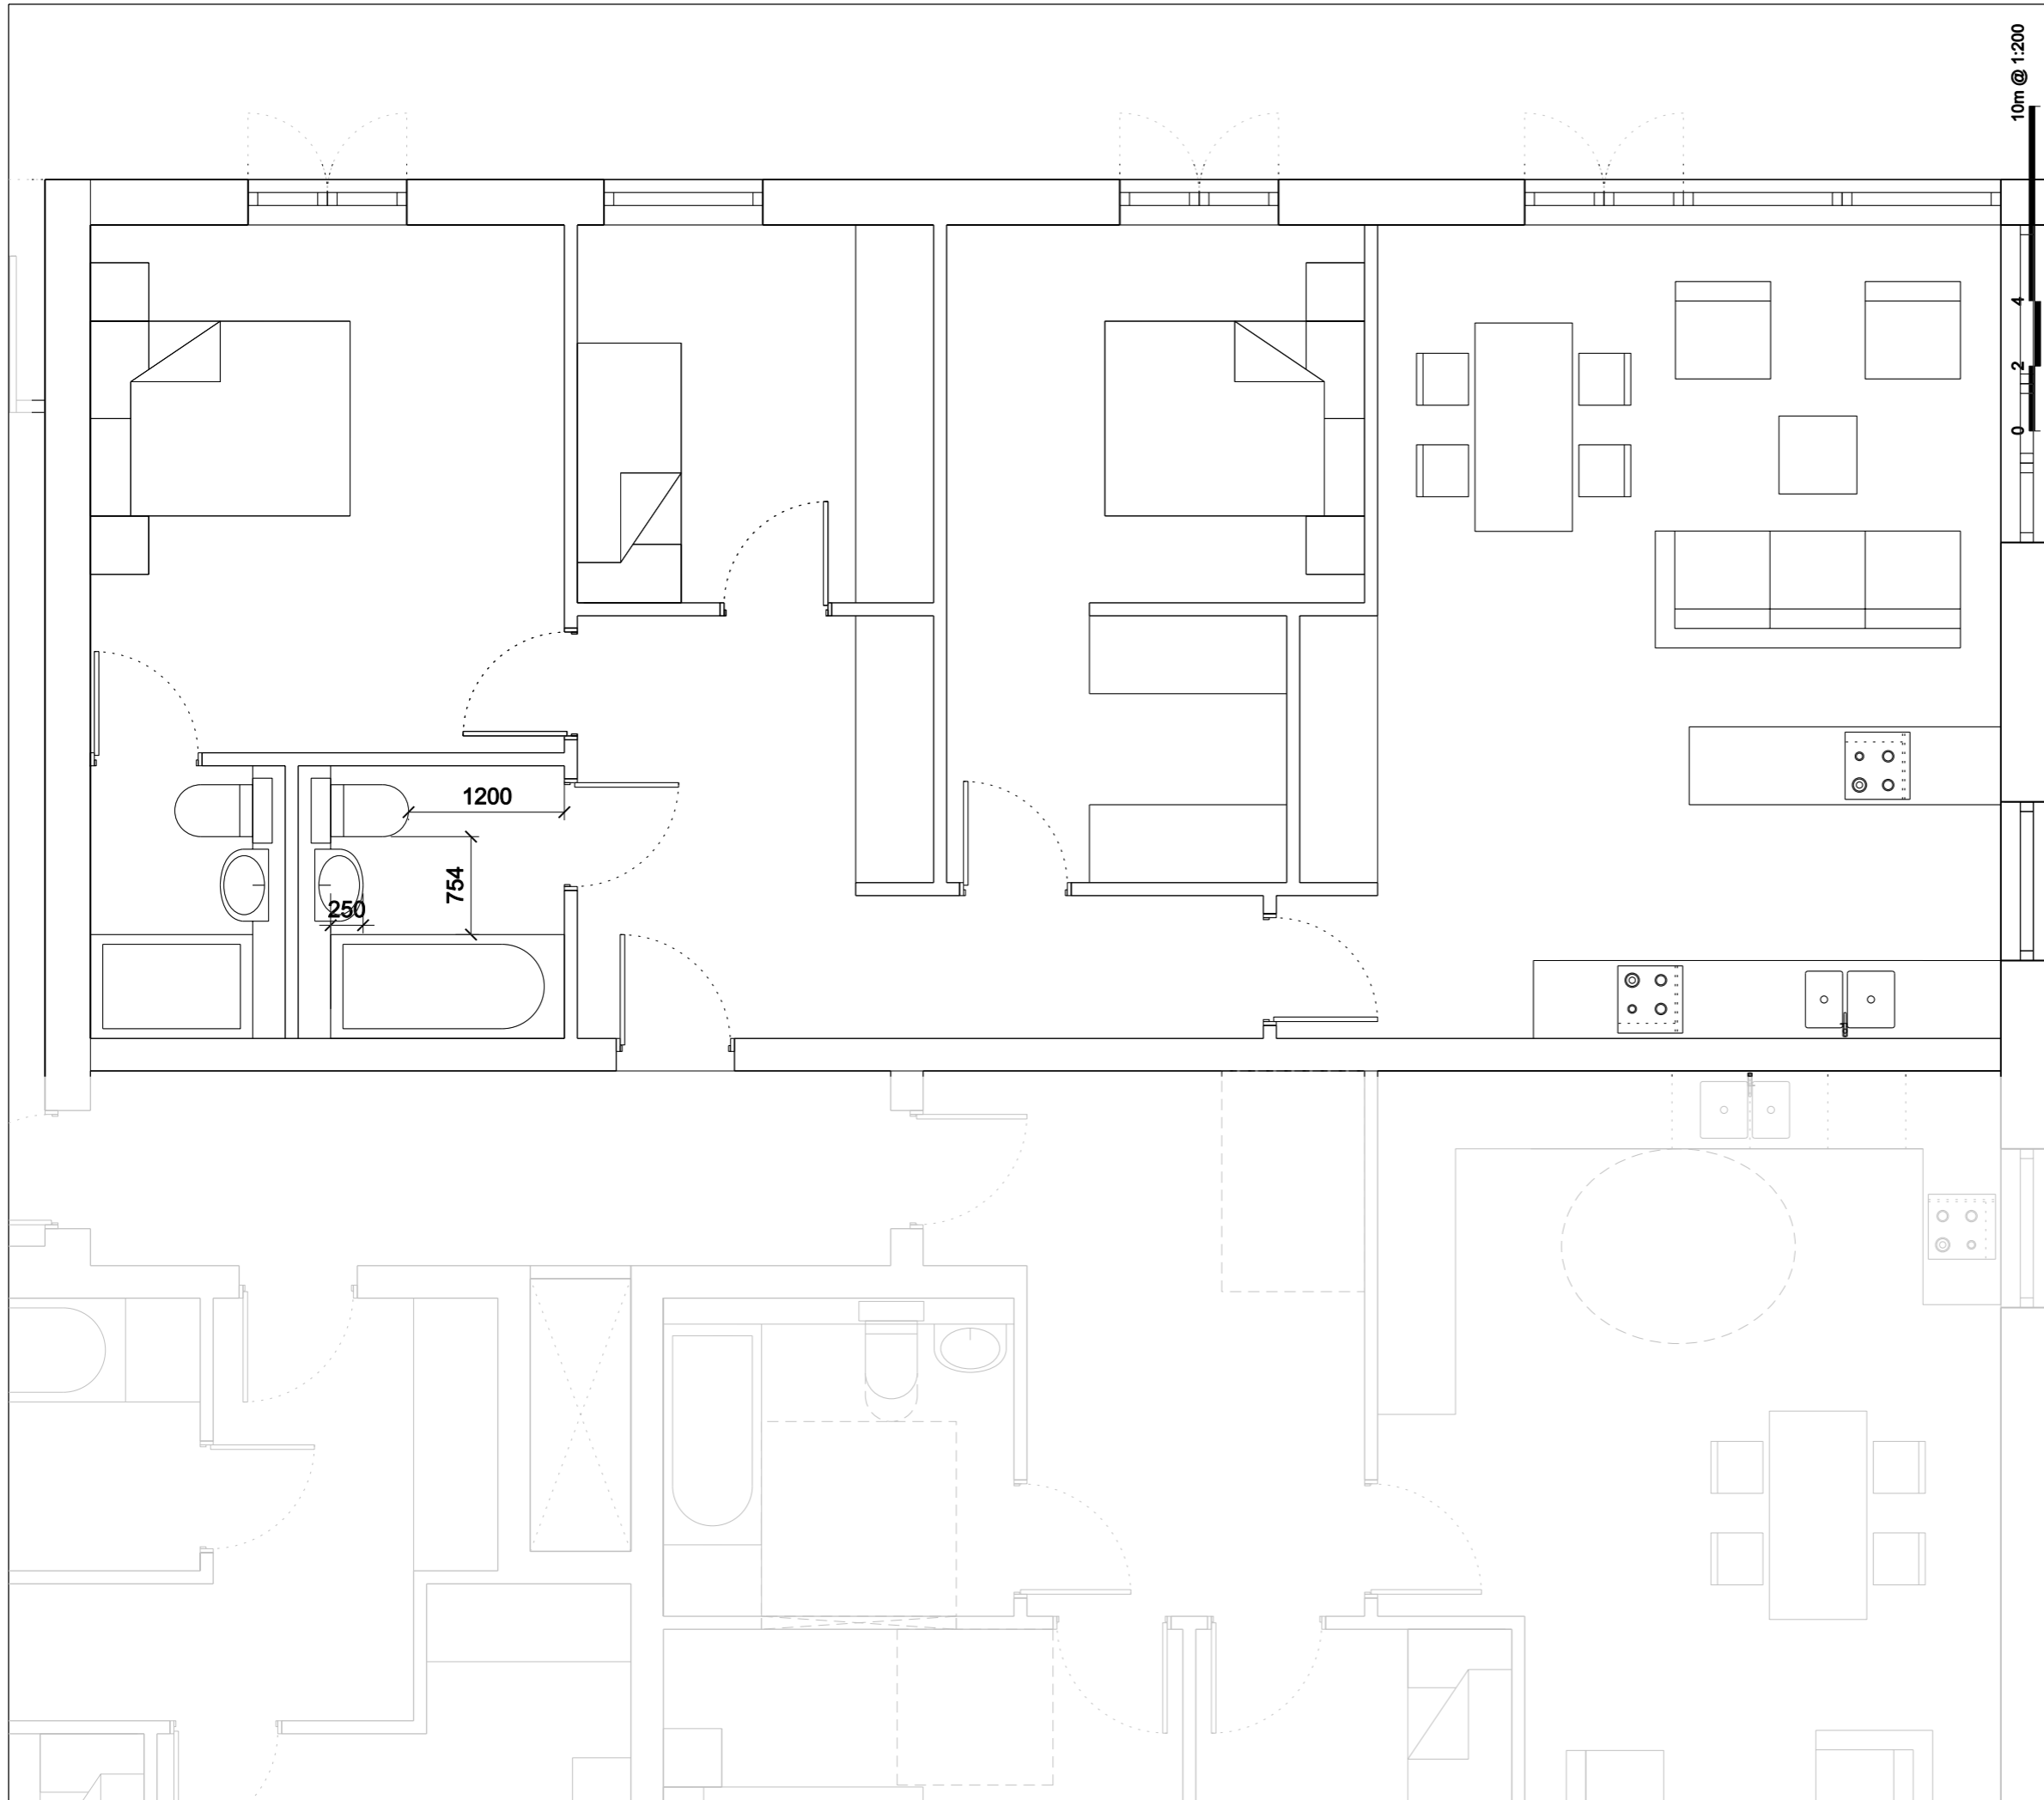

**Notes**  
 Do not scale from this drawing.  
 All dimensions are to be checked on site and any discrepancies noted in writing to the Project Manager.  
 All dimensions are in millimetres unless noted otherwise.  
 If in doubt ask the Project Manager.

Rev.	Date	Description	Drawn	Checked
01	15.12.2009	Information	JMP	JMP
02	02.03.2010	Planning	JMP	JMP
03	12.03.2010	Planning	JMP	JMP






**JOHN MCASLAN + PARTNERS**  
 7-9 William Road, London NW1 3ER  
 Tel + 44 (0)20 7313 6000  
 Fax + 44 (0)20 7313 6001  
 www.mcaslan.co.uk

Architect  
 Landscape

Key Plan

**Hornsey Town Hall**  
**Typical Flat Layout - Block B - Type A**

Scale at A3:	1:50	Job Number:	1298
Date:	09.12.2009	Drawing:	BT
Status:	Planning	Checked:	JP
Drawing No:	1298-FD-G200-P-TY-544	Revision:	03

  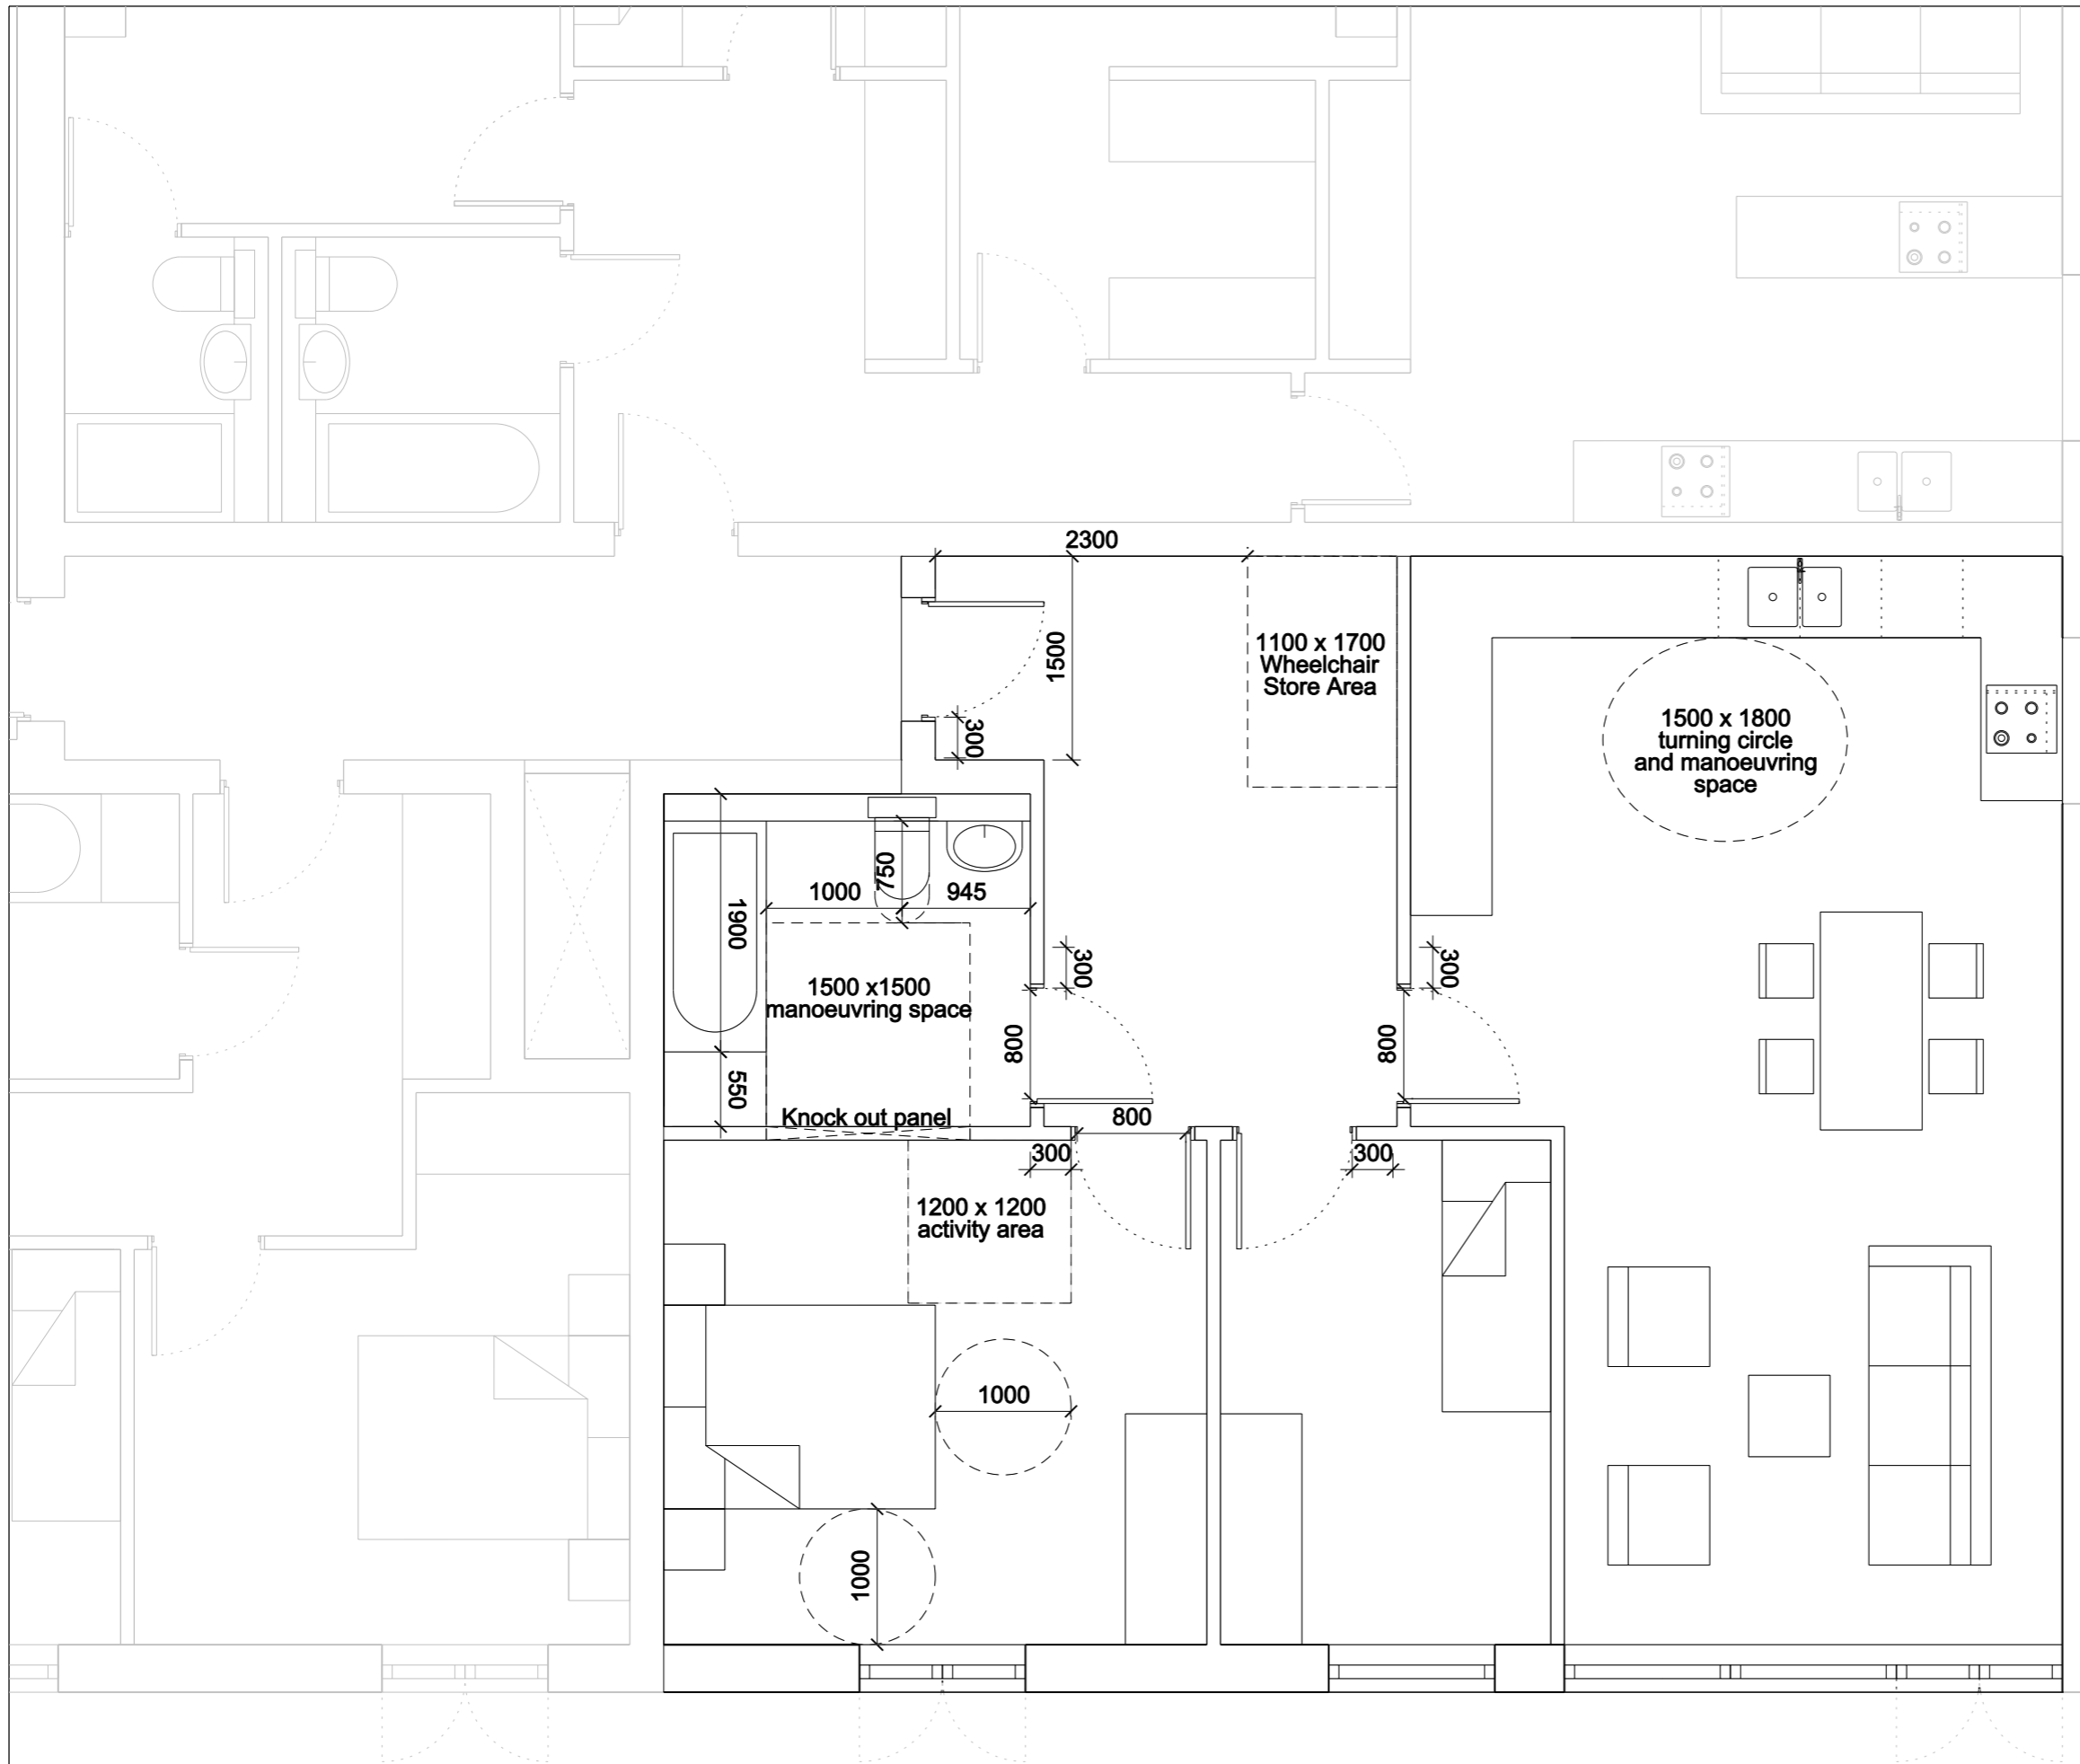

**Notes**

Do not scale from this drawing.

All dimensions are to be checked on site and any discrepancies noted in writing to the Project Manager.

All dimensions are in millimetres unless noted otherwise.

If in doubt ask the Project Manager.

Rev.	Date	Description	Drawn	Checked
01	15/12/2009	Information	JMP	JMP
02	02 03 2010	Planning	JMP	JMP
03	12.03.2010	Planning	JMP	JMP




**JOHN MCASLAN + PARTNERS**  
 7-9 William Road, London NW1 3ER  
 Tel + 44 (0)20 7313 6000  
 Fax + 44 (0)20 7313 6001  
 www.mcaslan.co.uk

Architect  
 Landscape

Key Plan

**Hornsey Town Hall**  
**Typical Flat Layout - Block B - Type C**

Scale at A3:	1:50	Job Number:	1298
Date:	09.12.2009	Drawing:	BT
Status:	Planning	Checked:	JP
Drawing No:	1298-FD-G200-P-TY-546	Revision:	03

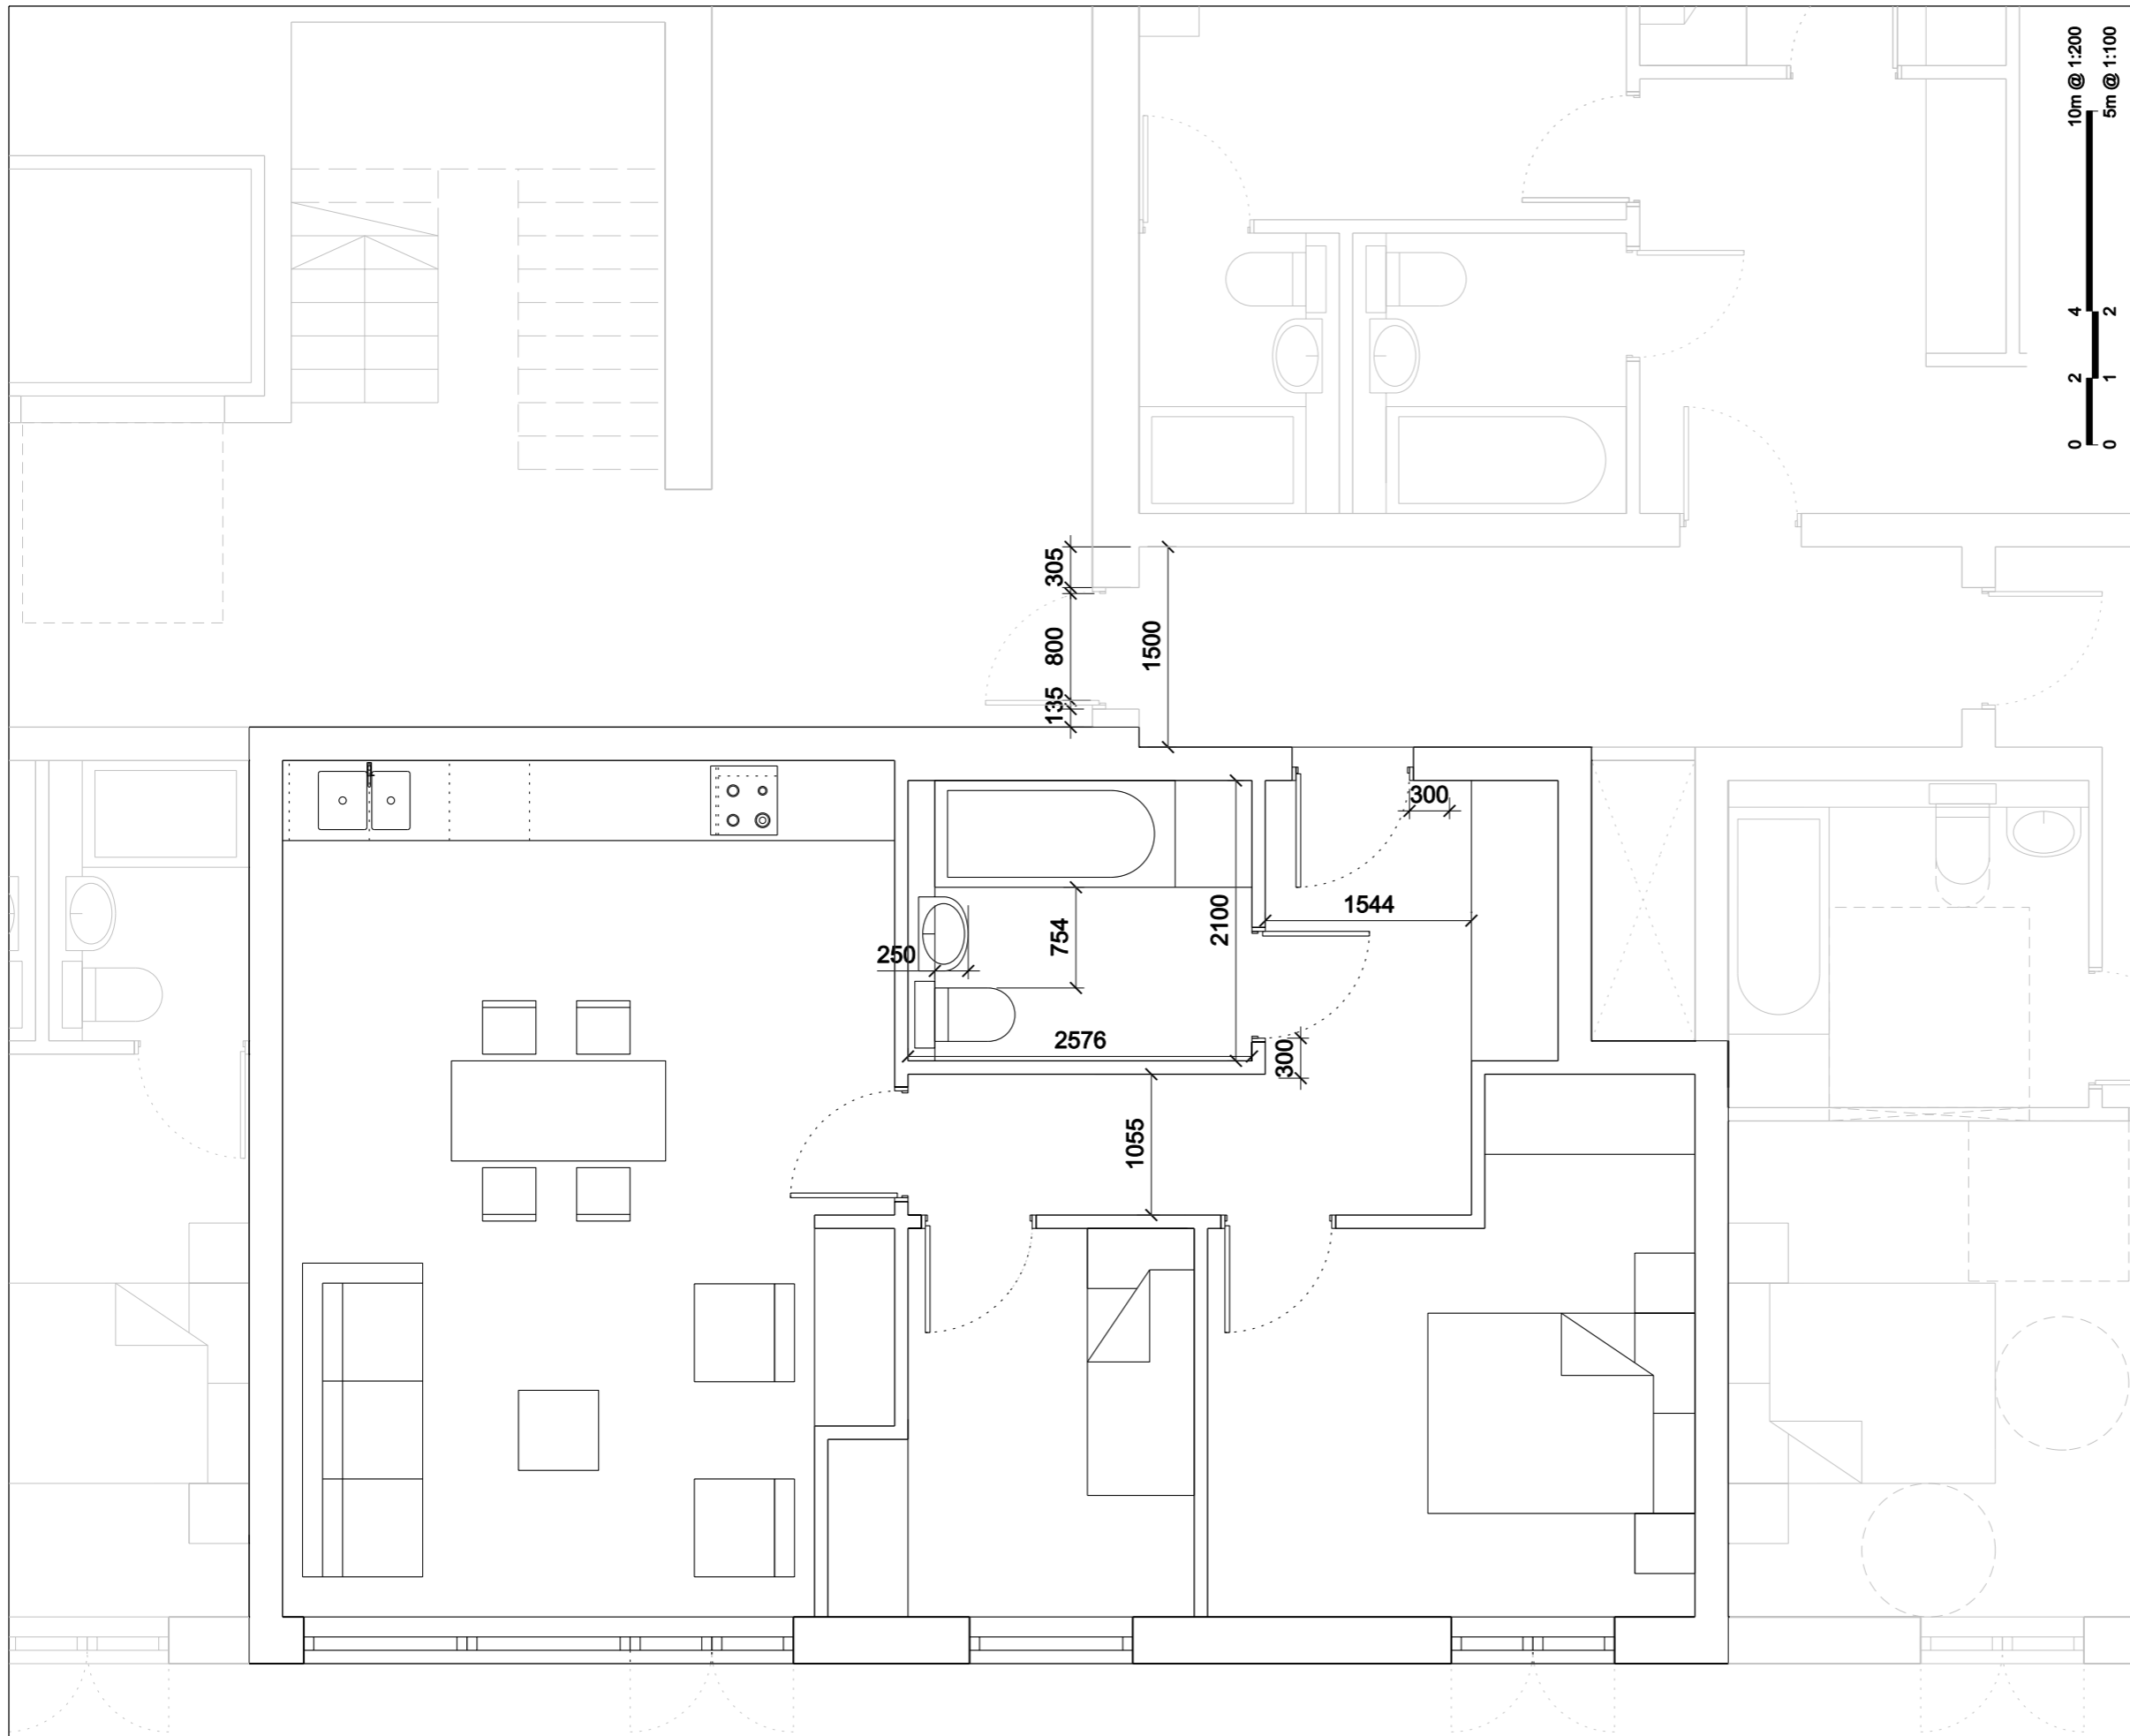

**Notes**  
 Do not scale from this drawing.  
 All dimensions are to be checked on site and any discrepancies noted in writing to the Project Manager.  
 All dimensions are in millimetres unless noted otherwise.  
 If in doubt ask the Project Manager.

Rev.	Date	Description	Drawn	Checked
01	15/12/2009	Information	JMP	JMP
02	02 03 2010	Planning	JMP	JMP
03	12.03.2010	Planning	JMP	JMP





**JOHN MCASLAN + PARTNERS**  
 7-9 William Road, London NW1 3ER  
 Tel + 44 (0)20 7313 6000  
 Fax + 44 (0)20 7313 6001  
 www.mcaslan.co.uk

Architect  
 Landscape

Key Plan

**Hornsey Town Hall**  
**Typical Flat Layout - Block B - Type D**

Scale at A3:	1:50	Job Number:	1298
Date:	09.12.2009	Drawing:	BT
Status:	Planning	Checked:	JP
Drawing No:	1298-FD-G200-P-TY-547	Revision:	03

 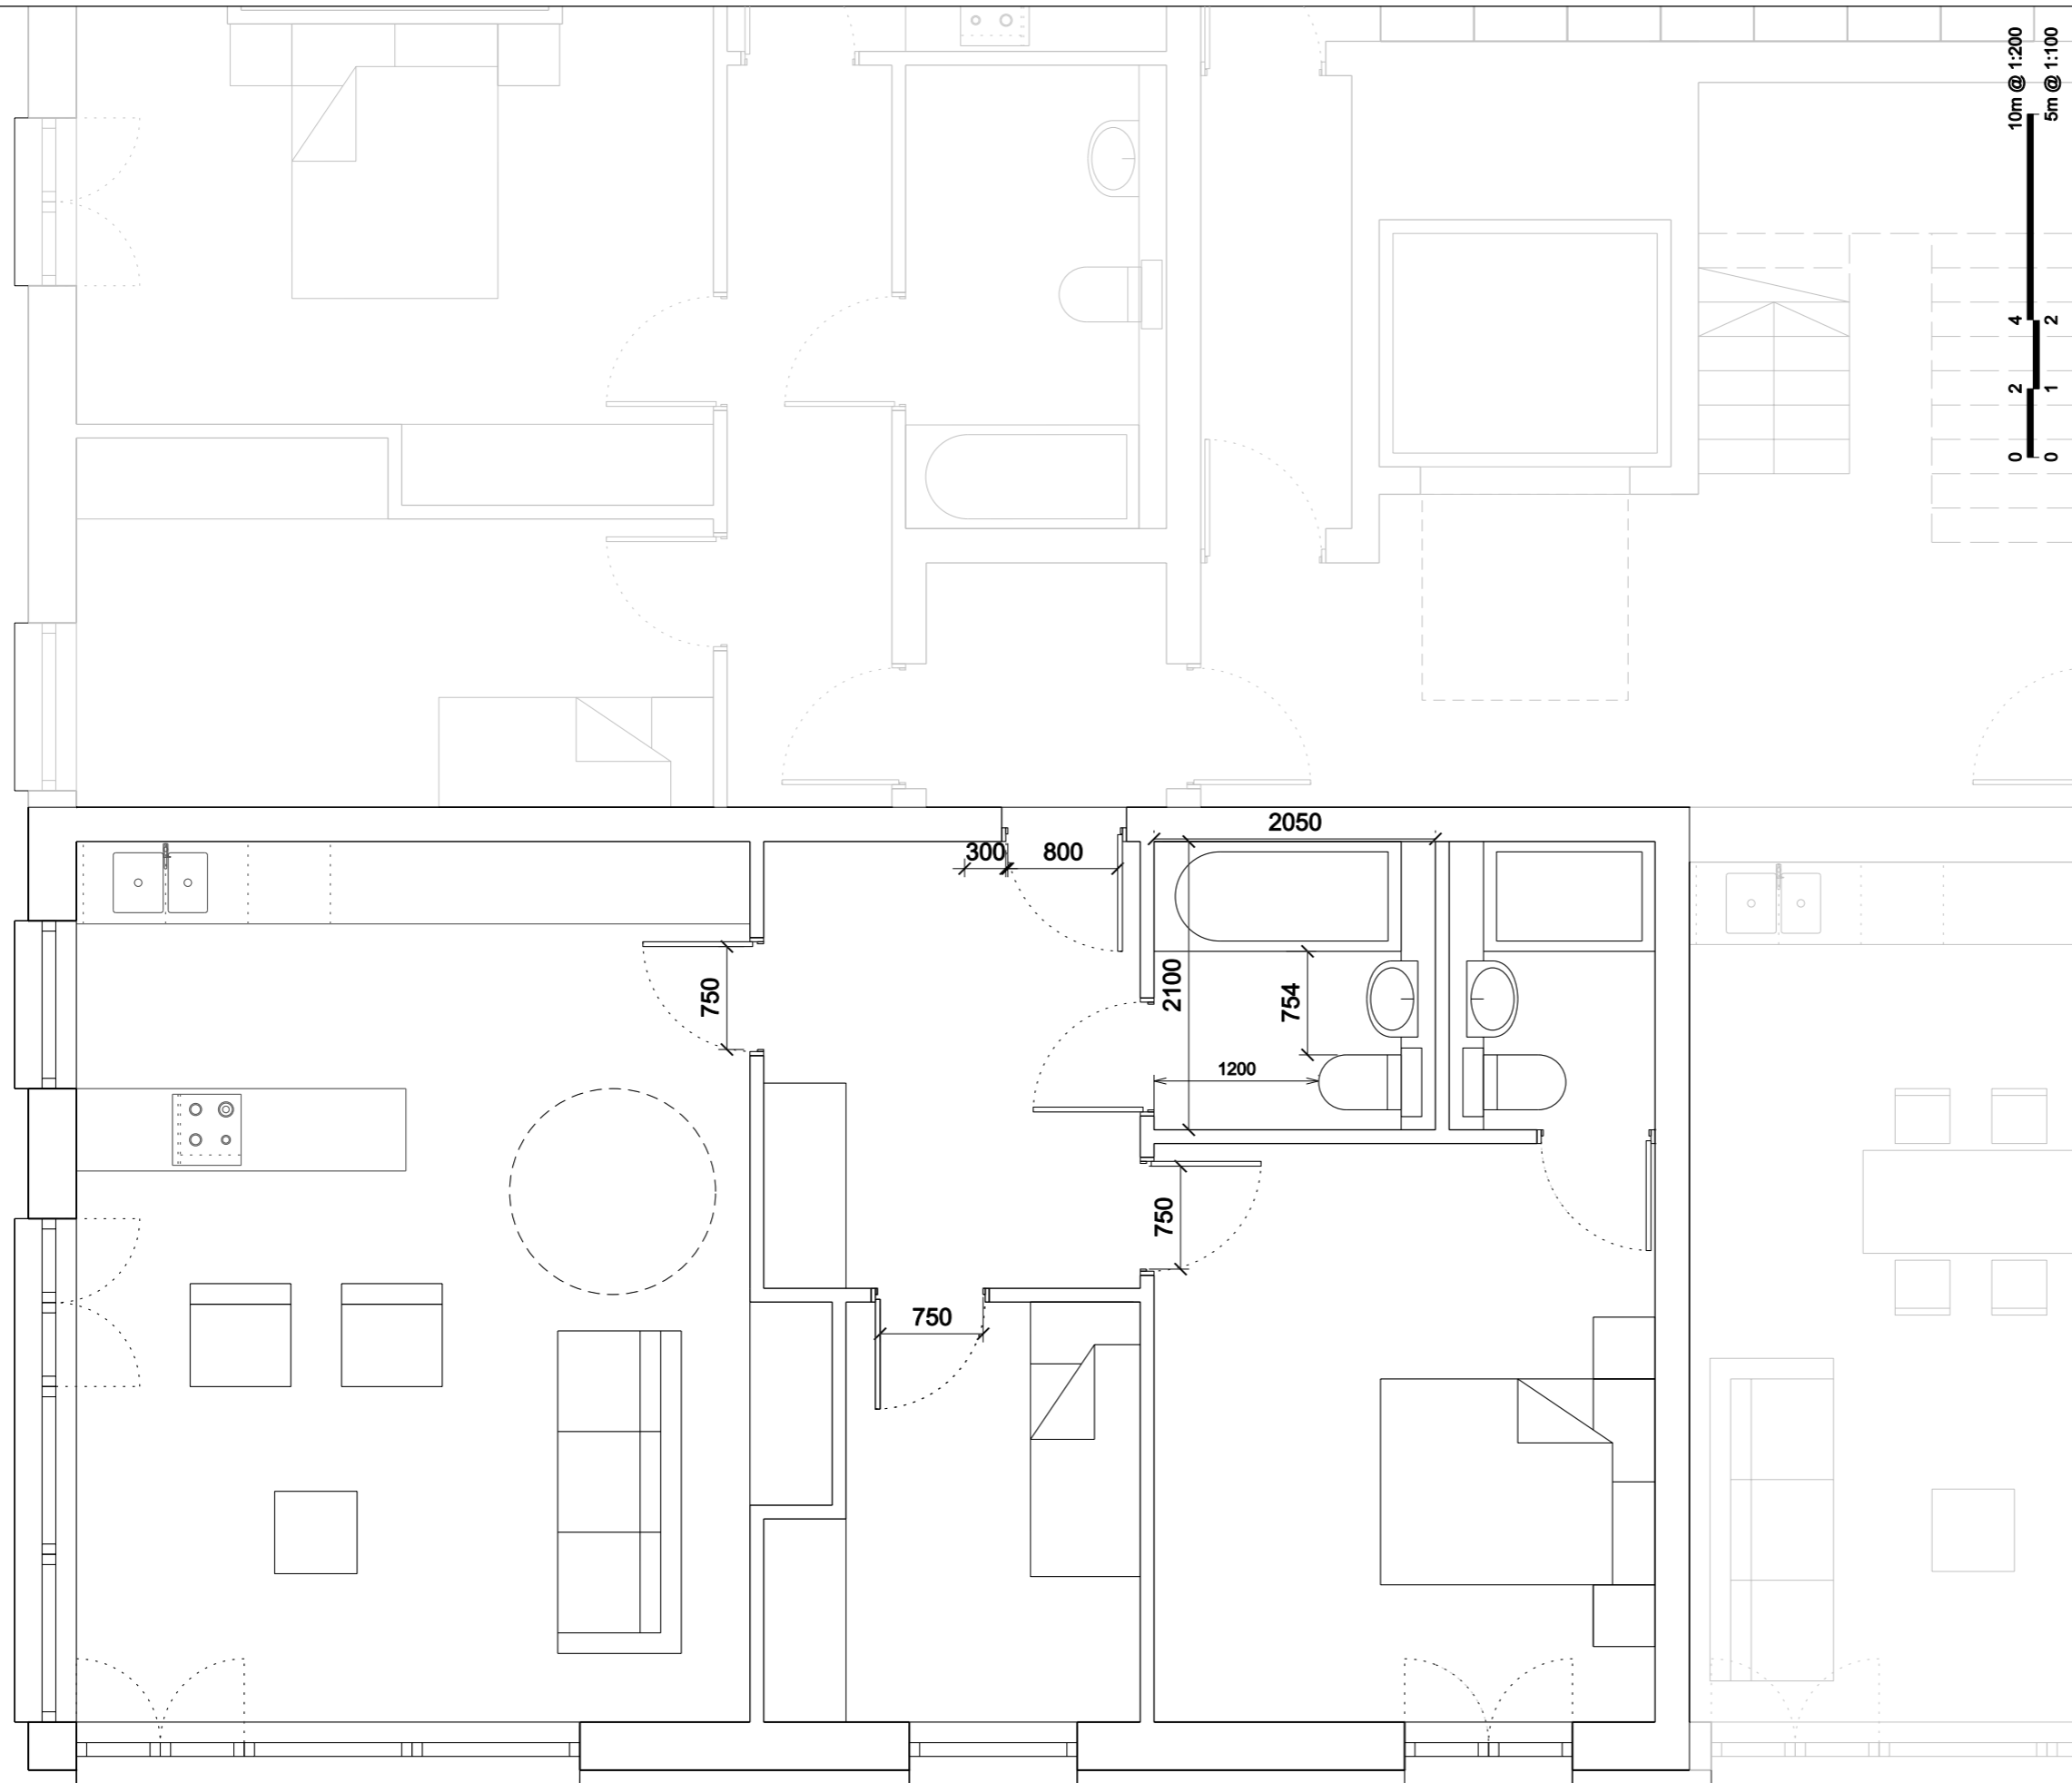

**Notes**  
 Do not scale from this drawing.  
 All dimensions are to be checked on site and any discrepancies noted in writing to the Project Manager.  
 All dimensions are in millimetres unless noted otherwise.  
 If in doubt ask the Project Manager.

Rev.	Date	Description	Drawn	Checked
01	15/12/2009	Information	JMP	JMP
02	02 03 2010	Planning	JMP	JMP
03	12.03.2010	Planning	JMP	JMP



**JOHN MCASLAN + PARTNERS**  
 7-9 William Road, London NW1 3ER  
 Tel + 44 (0)20 7313 6000  
 Fax + 44 (0)20 7313 6001  
 www.mcaslan.co.uk


Architect  
 Landscape

**Key Plan**

**Hornsey Town Hall**  
**Typical Flat Layout - Block B - Type E**

Scale at A3:	1:50	Job Number:	1298
Date:	09.12.2009	Drawing:	BT
Status:	Planning	Checked:	JP
Drawing No:	1298-FD-G200-P-TY-548	Revision:	03



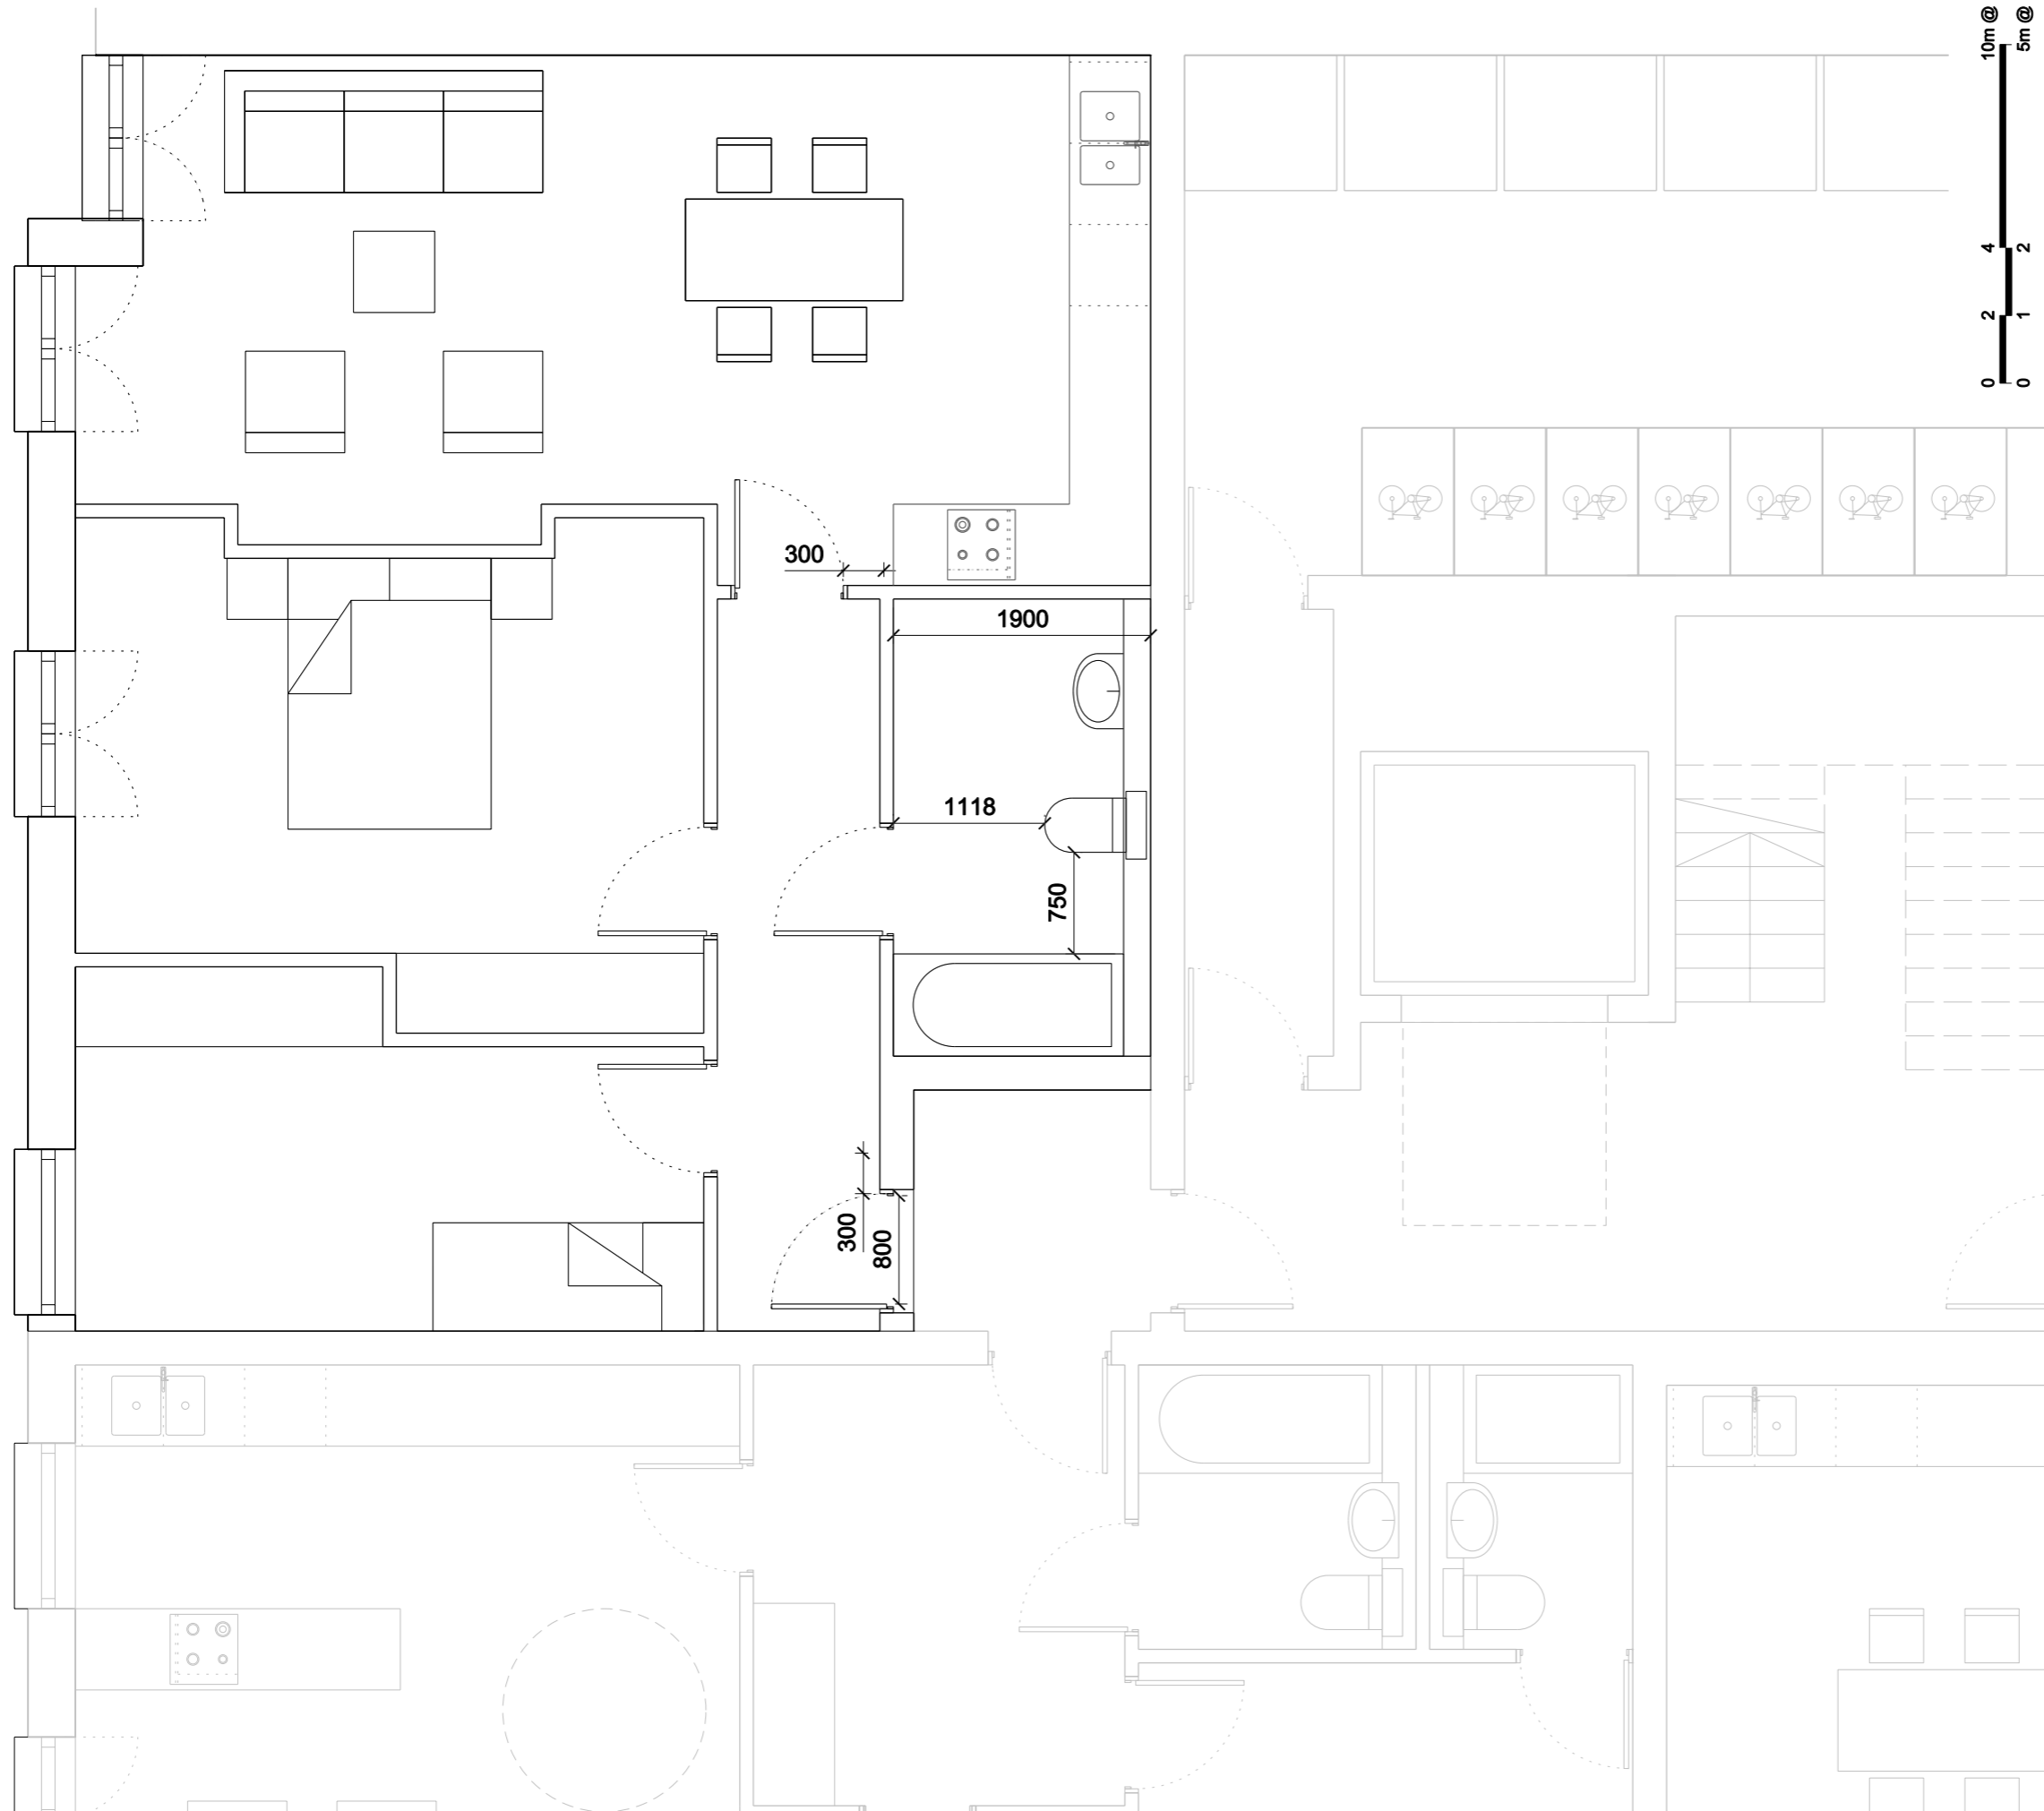

**Notes**  
 Do not scale from this drawing.  
 All dimensions are to be checked on site and any discrepancies noted in writing to the Project Manager.  
 All dimensions are in millimetres unless noted otherwise.  
 If in doubt ask the Project Manager.

Rev.	Date	Description	Drawn	Checked
01	15/12/2009	Information	JMP	JMP
02	02.03.2010	Planning	JMP	JMP
03	12.03.2010	Planning	JMP	JMP




**JOHN MCASLAN + PARTNERS**  
 7-9 William Road, London NW1 3ER  
 Tel + 44 (0)20 7313 6000  
 Fax + 44 (0)20 7313 6001  
 www.mcaslan.co.uk

**Key Plan**

**Hornsey Town Hall**  
**Typical Flat Layout - Block B - Type F**

Scale at A3:	1:50	Job Number:	1298
Date:	09.12.2009	Drawing:	BT
Status:	Planning	Checked:	JP
Drawing No:	1298-FD-G200-P-TY-549	Revision:	03



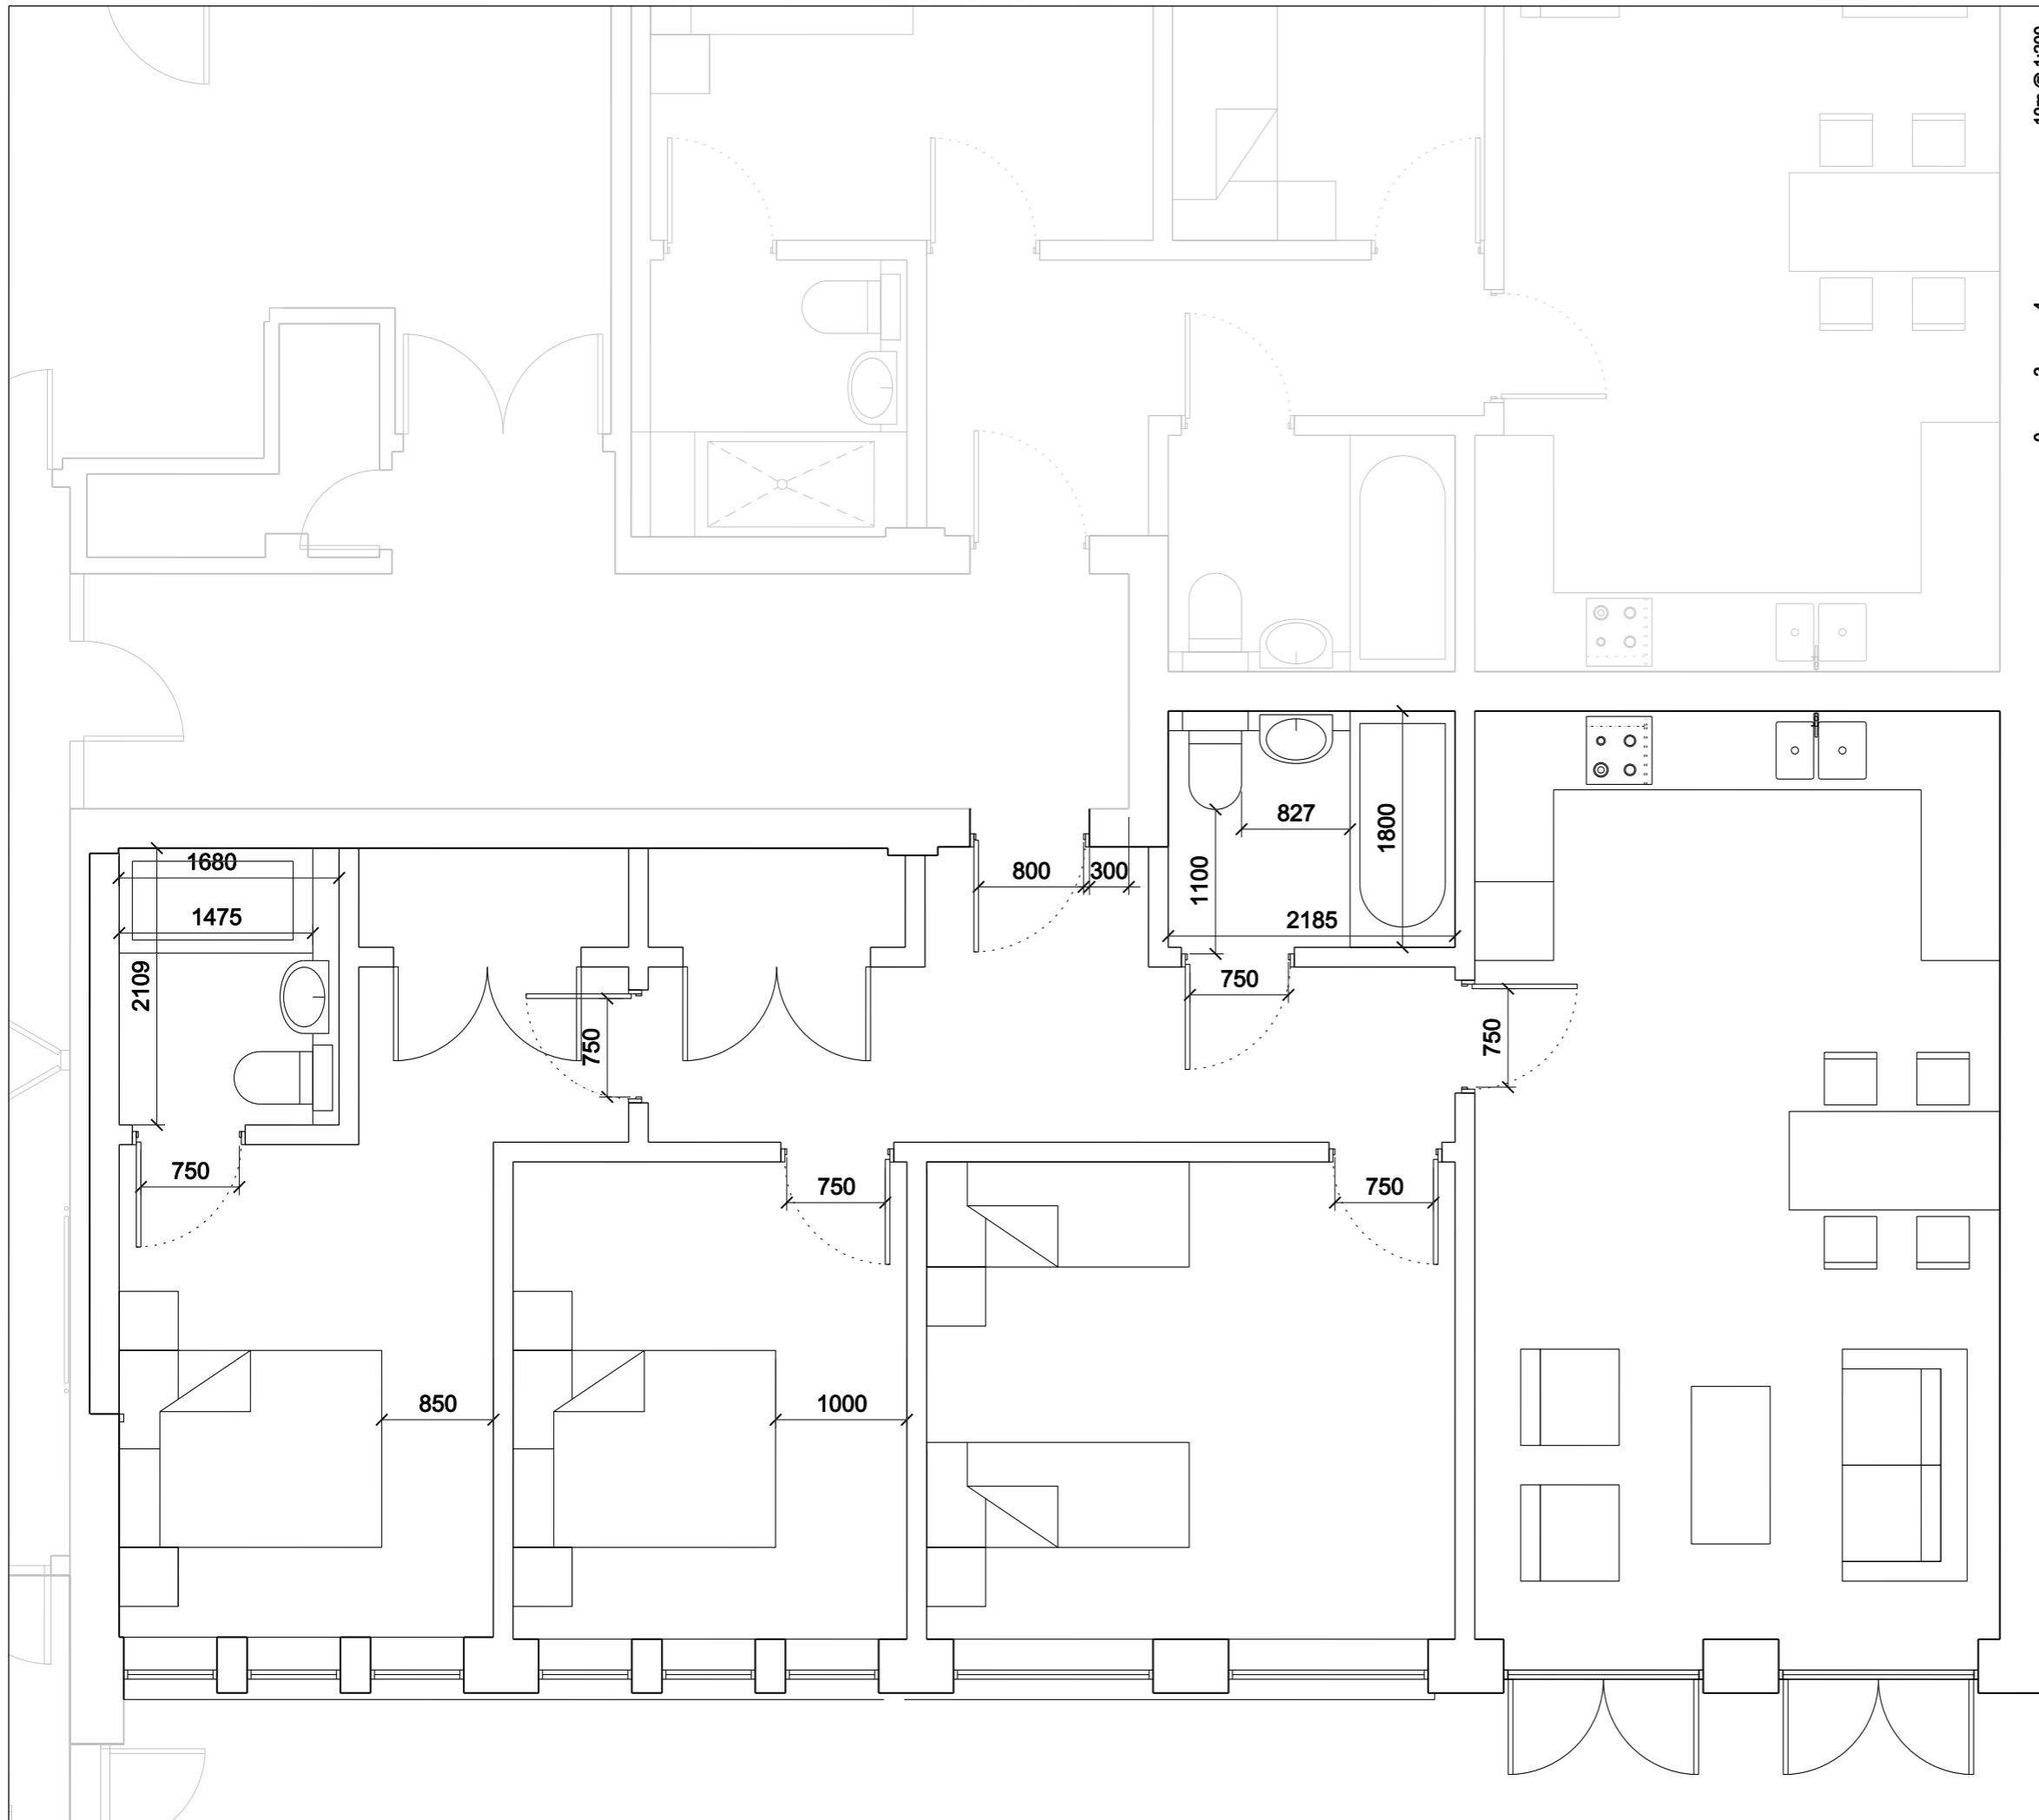

**Notes**  
 Do not scale from this drawing.  
 All dimensions are to be checked on site and any discrepancies noted in writing to the Project Manager.  
 All dimensions are in millimetres unless noted otherwise.  
 If in doubt ask the Project Manager.

Rev.	Date	Description	Drawn	Checked
01	15/12/2009	Information	JMP	JMP
02	02 03 2010	Planning	JMP	JMP
03	12.03.2010	Planning	JMP	JMP




**JOHN MCASLAN + PARTNERS**  
 7-9 William Road, London NW1 3ER  
 Tel + 44 (0)20 7313 6000  
 Fax + 44 (0)20 7313 6001  
 www.mcaslan.co.uk

Architect  
 Landscape


Key Plan

**Hornsey Town Hall**  
**Typical Flat Layout - East Wing - Type B**

Scale at A3:	1:50	Job Number:	1298
Date:	09.12.2009	Drawing:	BT
Status:	Planning	Checked:	JP
Drawing No:	1298-FD-G200-P-TY-552	Revision:	03

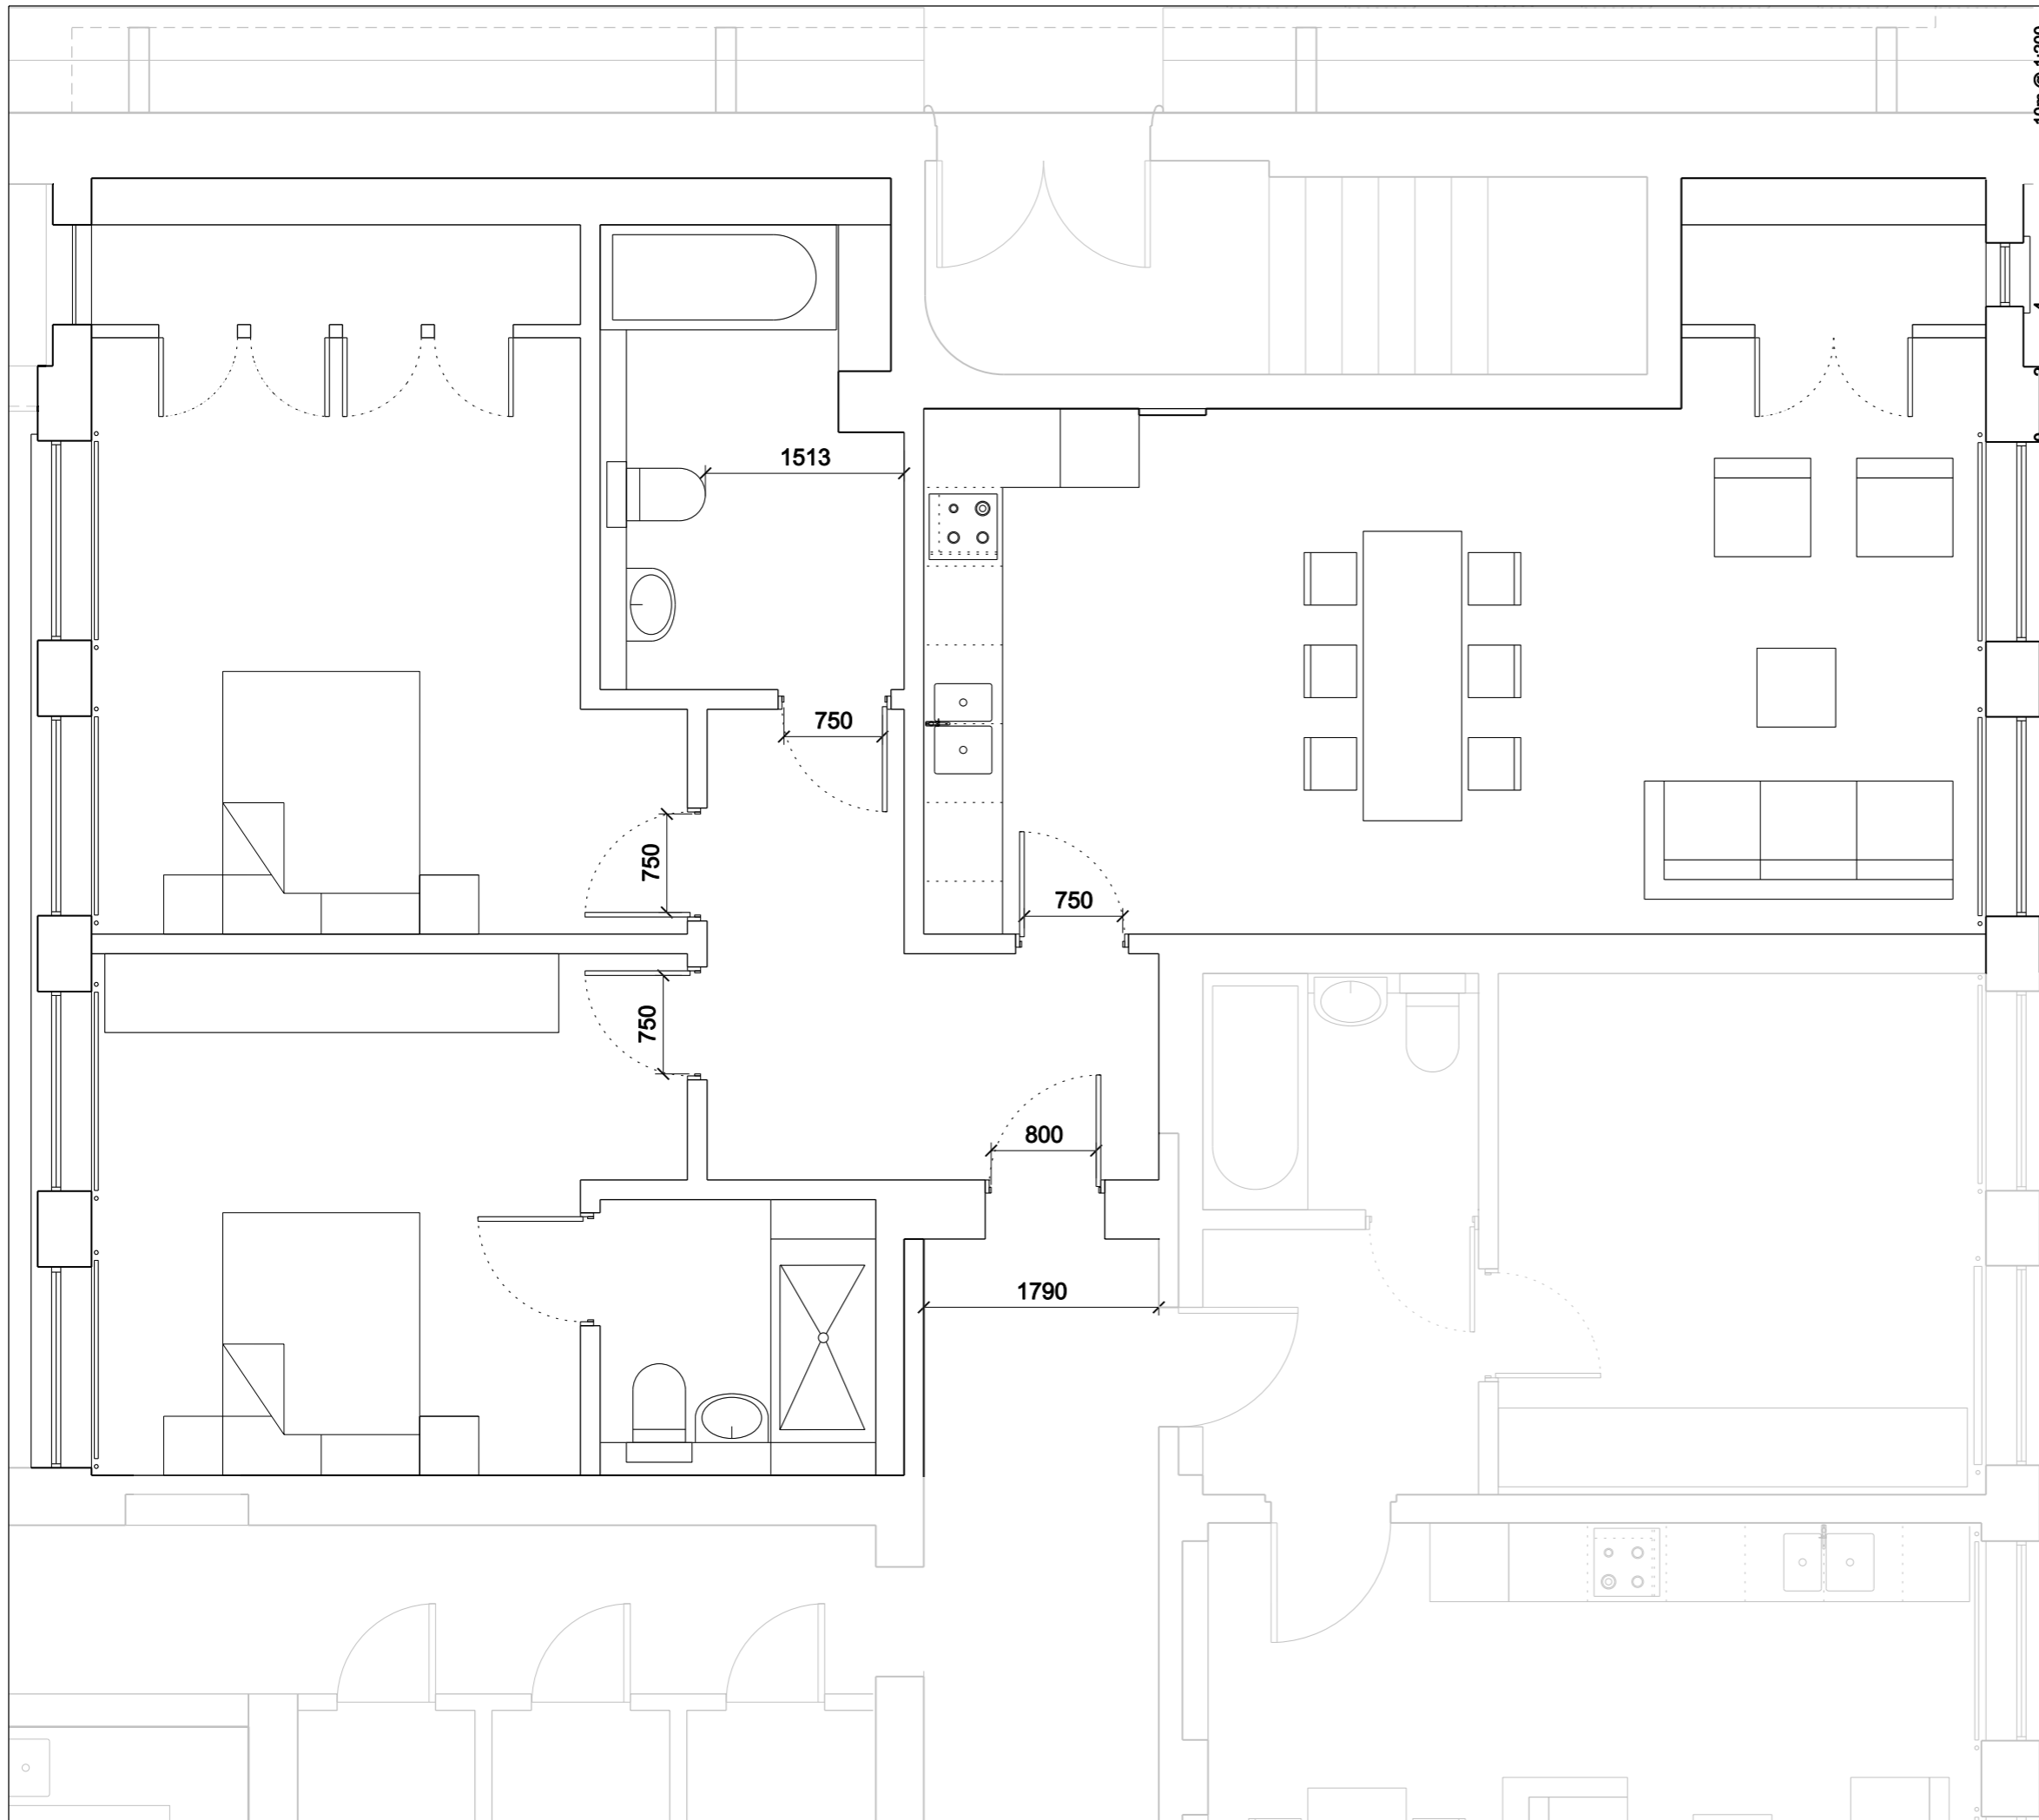

10m @ 1:200  
5m @ 1:100

 

**Notes**  
 Do not scale from this drawing.  
 All dimensions are to be checked on site and any discrepancies noted in writing to the Project Manager.  
 All dimensions are in millimetres unless noted otherwise.  
 If in doubt ask the Project Manager.

Rev.	Date	Description	Drawn	Checked
01	15/12/2009	Information	JMP	JMP
02	02/03/2010	Planning	JMP	JMP
03	12.03.2010	Planning	JMP	JMP





**JOHN MCASLAN + PARTNERS**  
 7-9 William Road, London NW1 3ER  
 Tel + 44 (0)20 7313 6000  
 Fax + 44 (0)20 7313 6001  
 www.mcaslan.co.uk

Architect  
 Landscape

Key Plan

**Hornsey Town Hall**  
**Typical Flat Layout - East Wing - Type C**

Scale at A3:	1:50	Job Number:	1298
Date:	09.12.2009	Drawing:	BT
Status:	Planning	Checked:	JP
Drawing No:	1298-FD-G200-P-TY-553	Revision:	03

 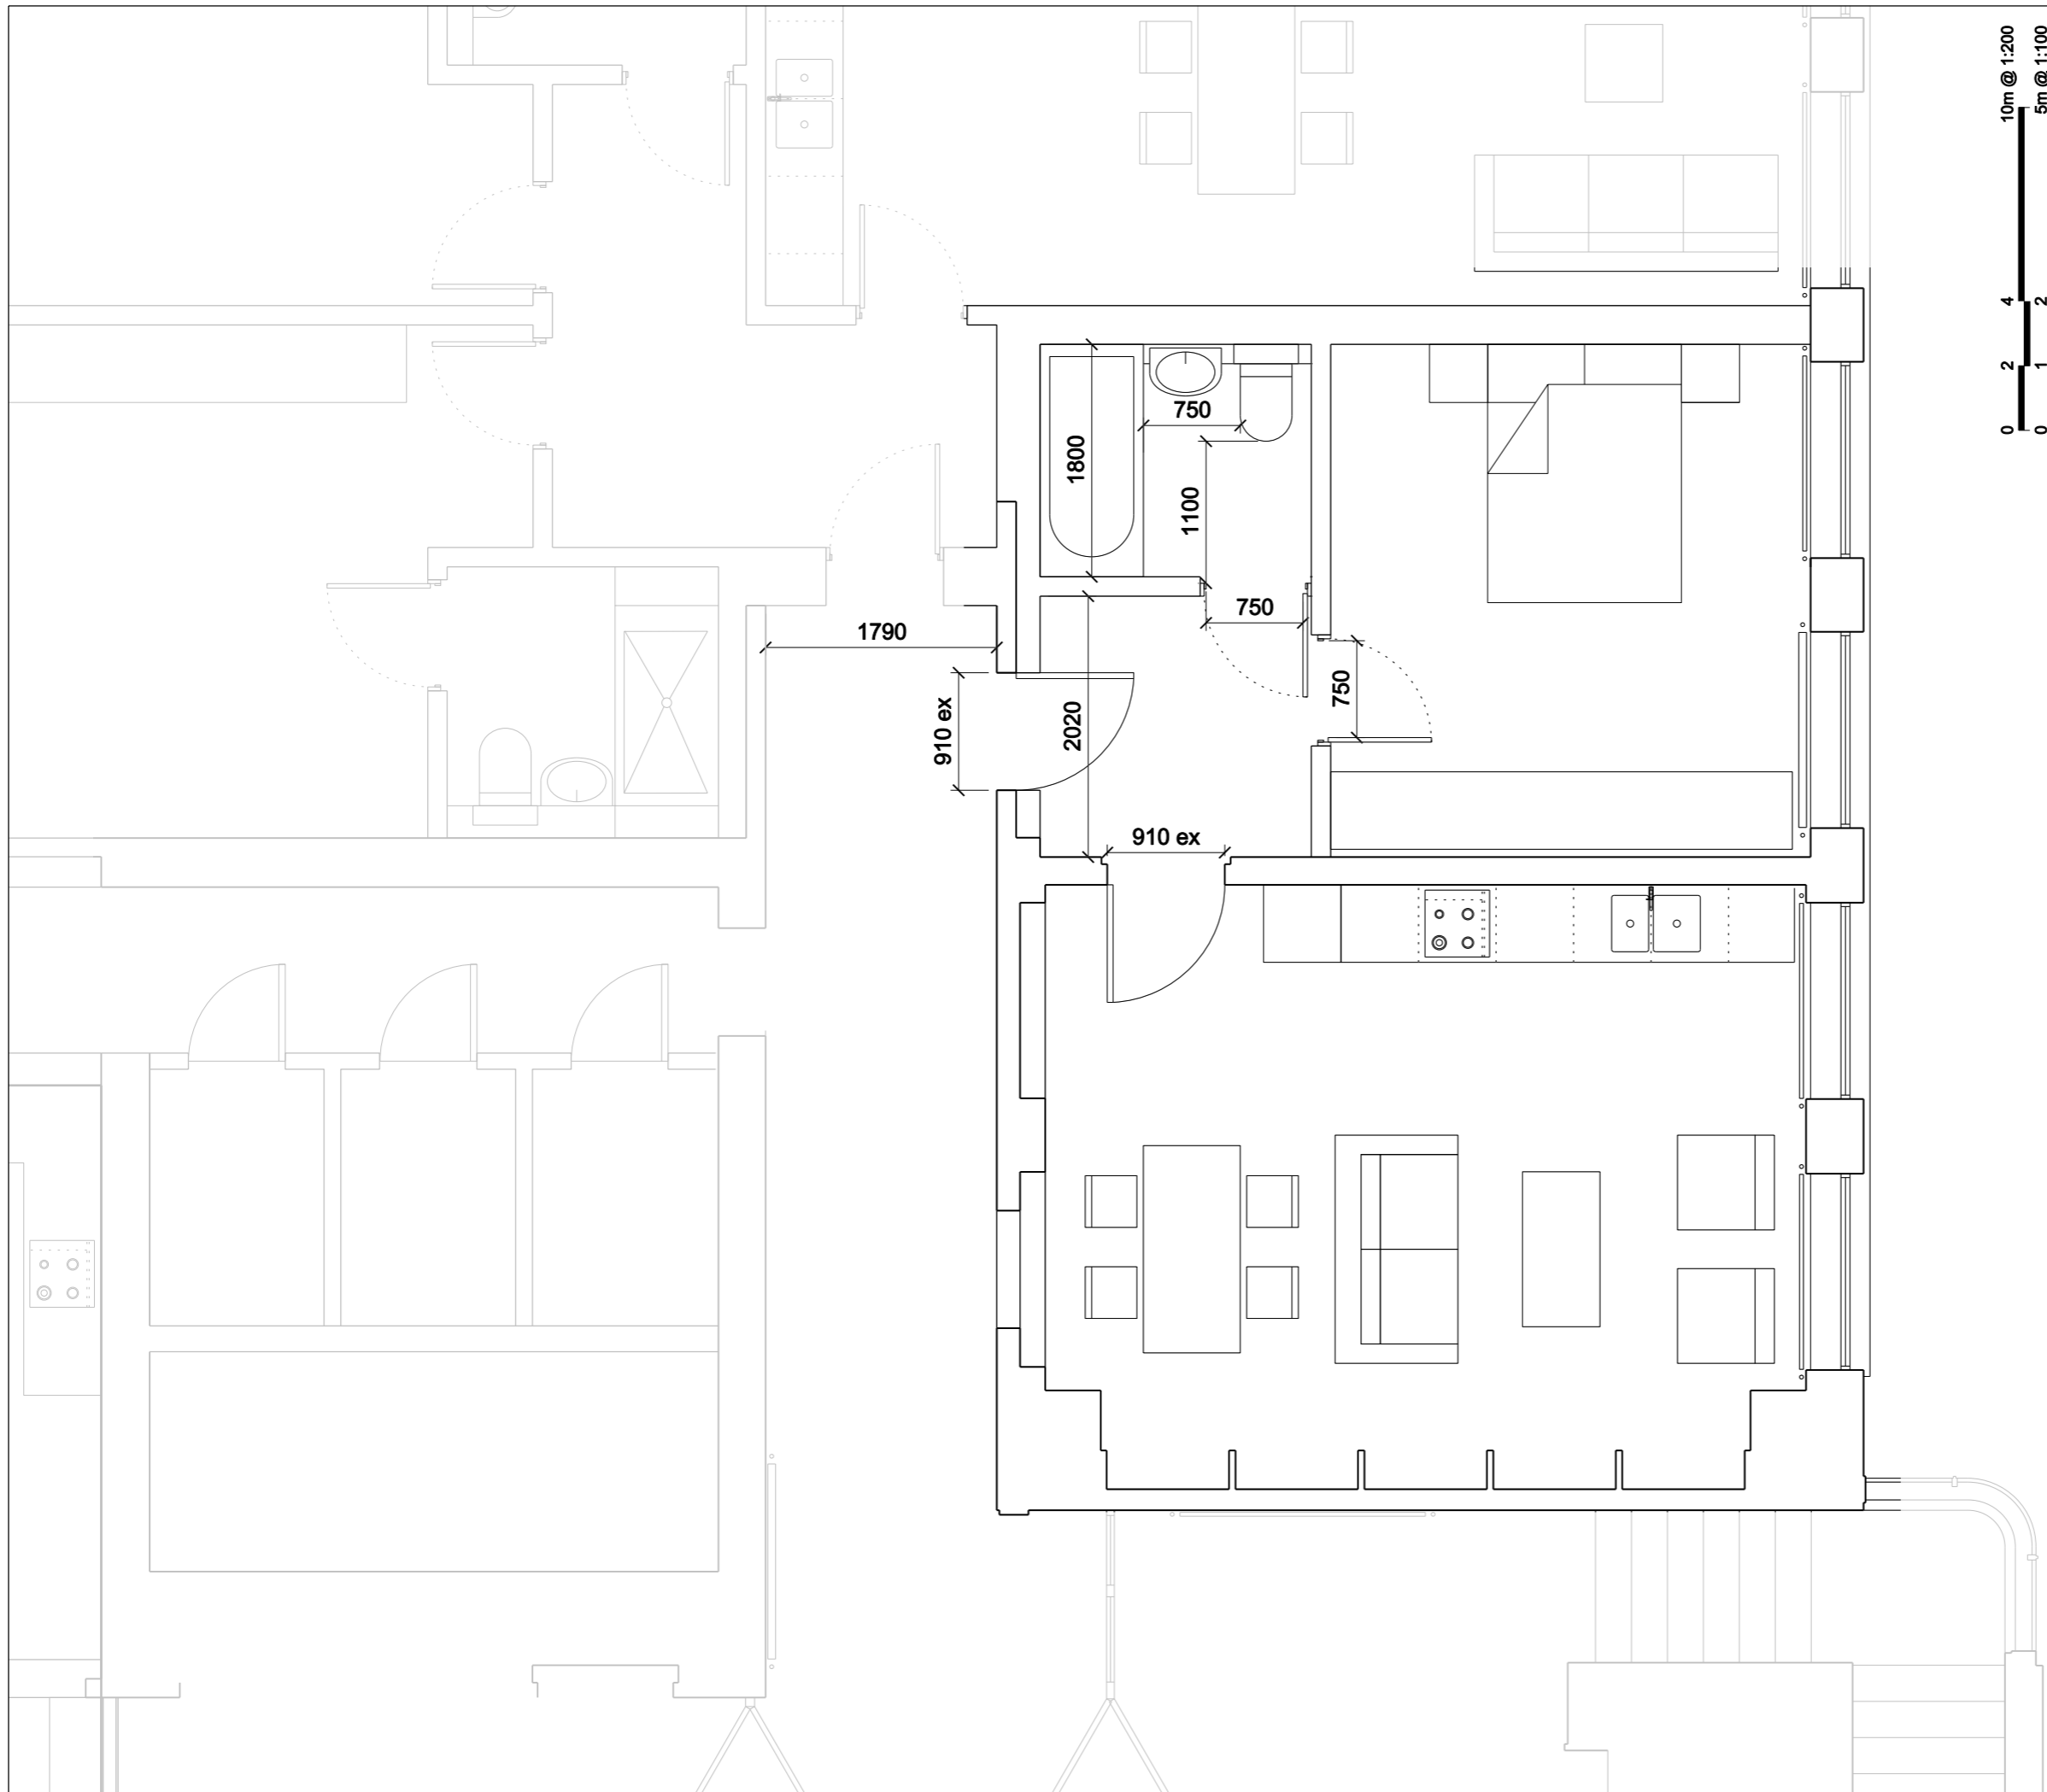

**Notes**  
 Do not scale from this drawing.  
 All dimensions are to be checked on site and any discrepancies noted in writing to the Project Manager.  
 All dimensions are in millimetres unless noted otherwise.  
 If in doubt ask the Project Manager.

Rev.	Date	Description	Drawn	Checked
01	15/12/2009	Information	JMP	JMP
02	02/03/2010	Planning	JMP	JMP
03	12.03.2010	Planning	JMP	JMP




**JOHN MCASLAN + PARTNERS**  
 7-9 William Road, London NW1 3ER  
 Tel + 44 (0)20 7313 6000  
 Fax + 44 (0)20 7313 6001  
 www.mcaslan.co.uk

Architect  
 Landscape

**Key Plan**

**Hornsey Town Hall**  
**Typical Flat Layout - East Wing - Type D**

Scale at A3:	1:50	Job Number:	1298
Date:	09.12.2009	Drawing:	BT
Status:	Planning	Checked:	JP
Drawing No:	1298-FD-G200-P-TY-554	Revision:	03

 

**Notes**  
 Do not scale from this drawing.  
 All dimensions are to be checked on site and any discrepancies noted in writing to the Project Manager.  
 All dimensions are in millimetres unless noted otherwise.  
 If in doubt ask the Project Manager.

Rev.	Date	Description	Drawn	Checked
00	17 02 2010	Information	JMP	JMP
01	02 03 2010	Planning	JMP	JMP
02	12.03.2010	Planning	JMP	JMP





**JOHN MCASLAN + PARTNERS**  
 7-9 William Road, London NW1 3ER  
 Tel + 44 (0)20 7313 6000  
 Fax + 44 (0)20 7313 6001  
 www.mcaslan.co.uk

Architect  
 Landscape

Key Plan

**Hornsey Town Hall**  
**Typical Duplex Flat Layout - Block A - Type J**  
**at Fourth Floor Level**

Scale at A3:	1:50	Job Number:	1298
Date:	30.11.2009	Drawing:	HLe
Status:	Planning	Checked:	JP
Drawing No:	1298-FD-G200-P-TY-560	Revision:	02

 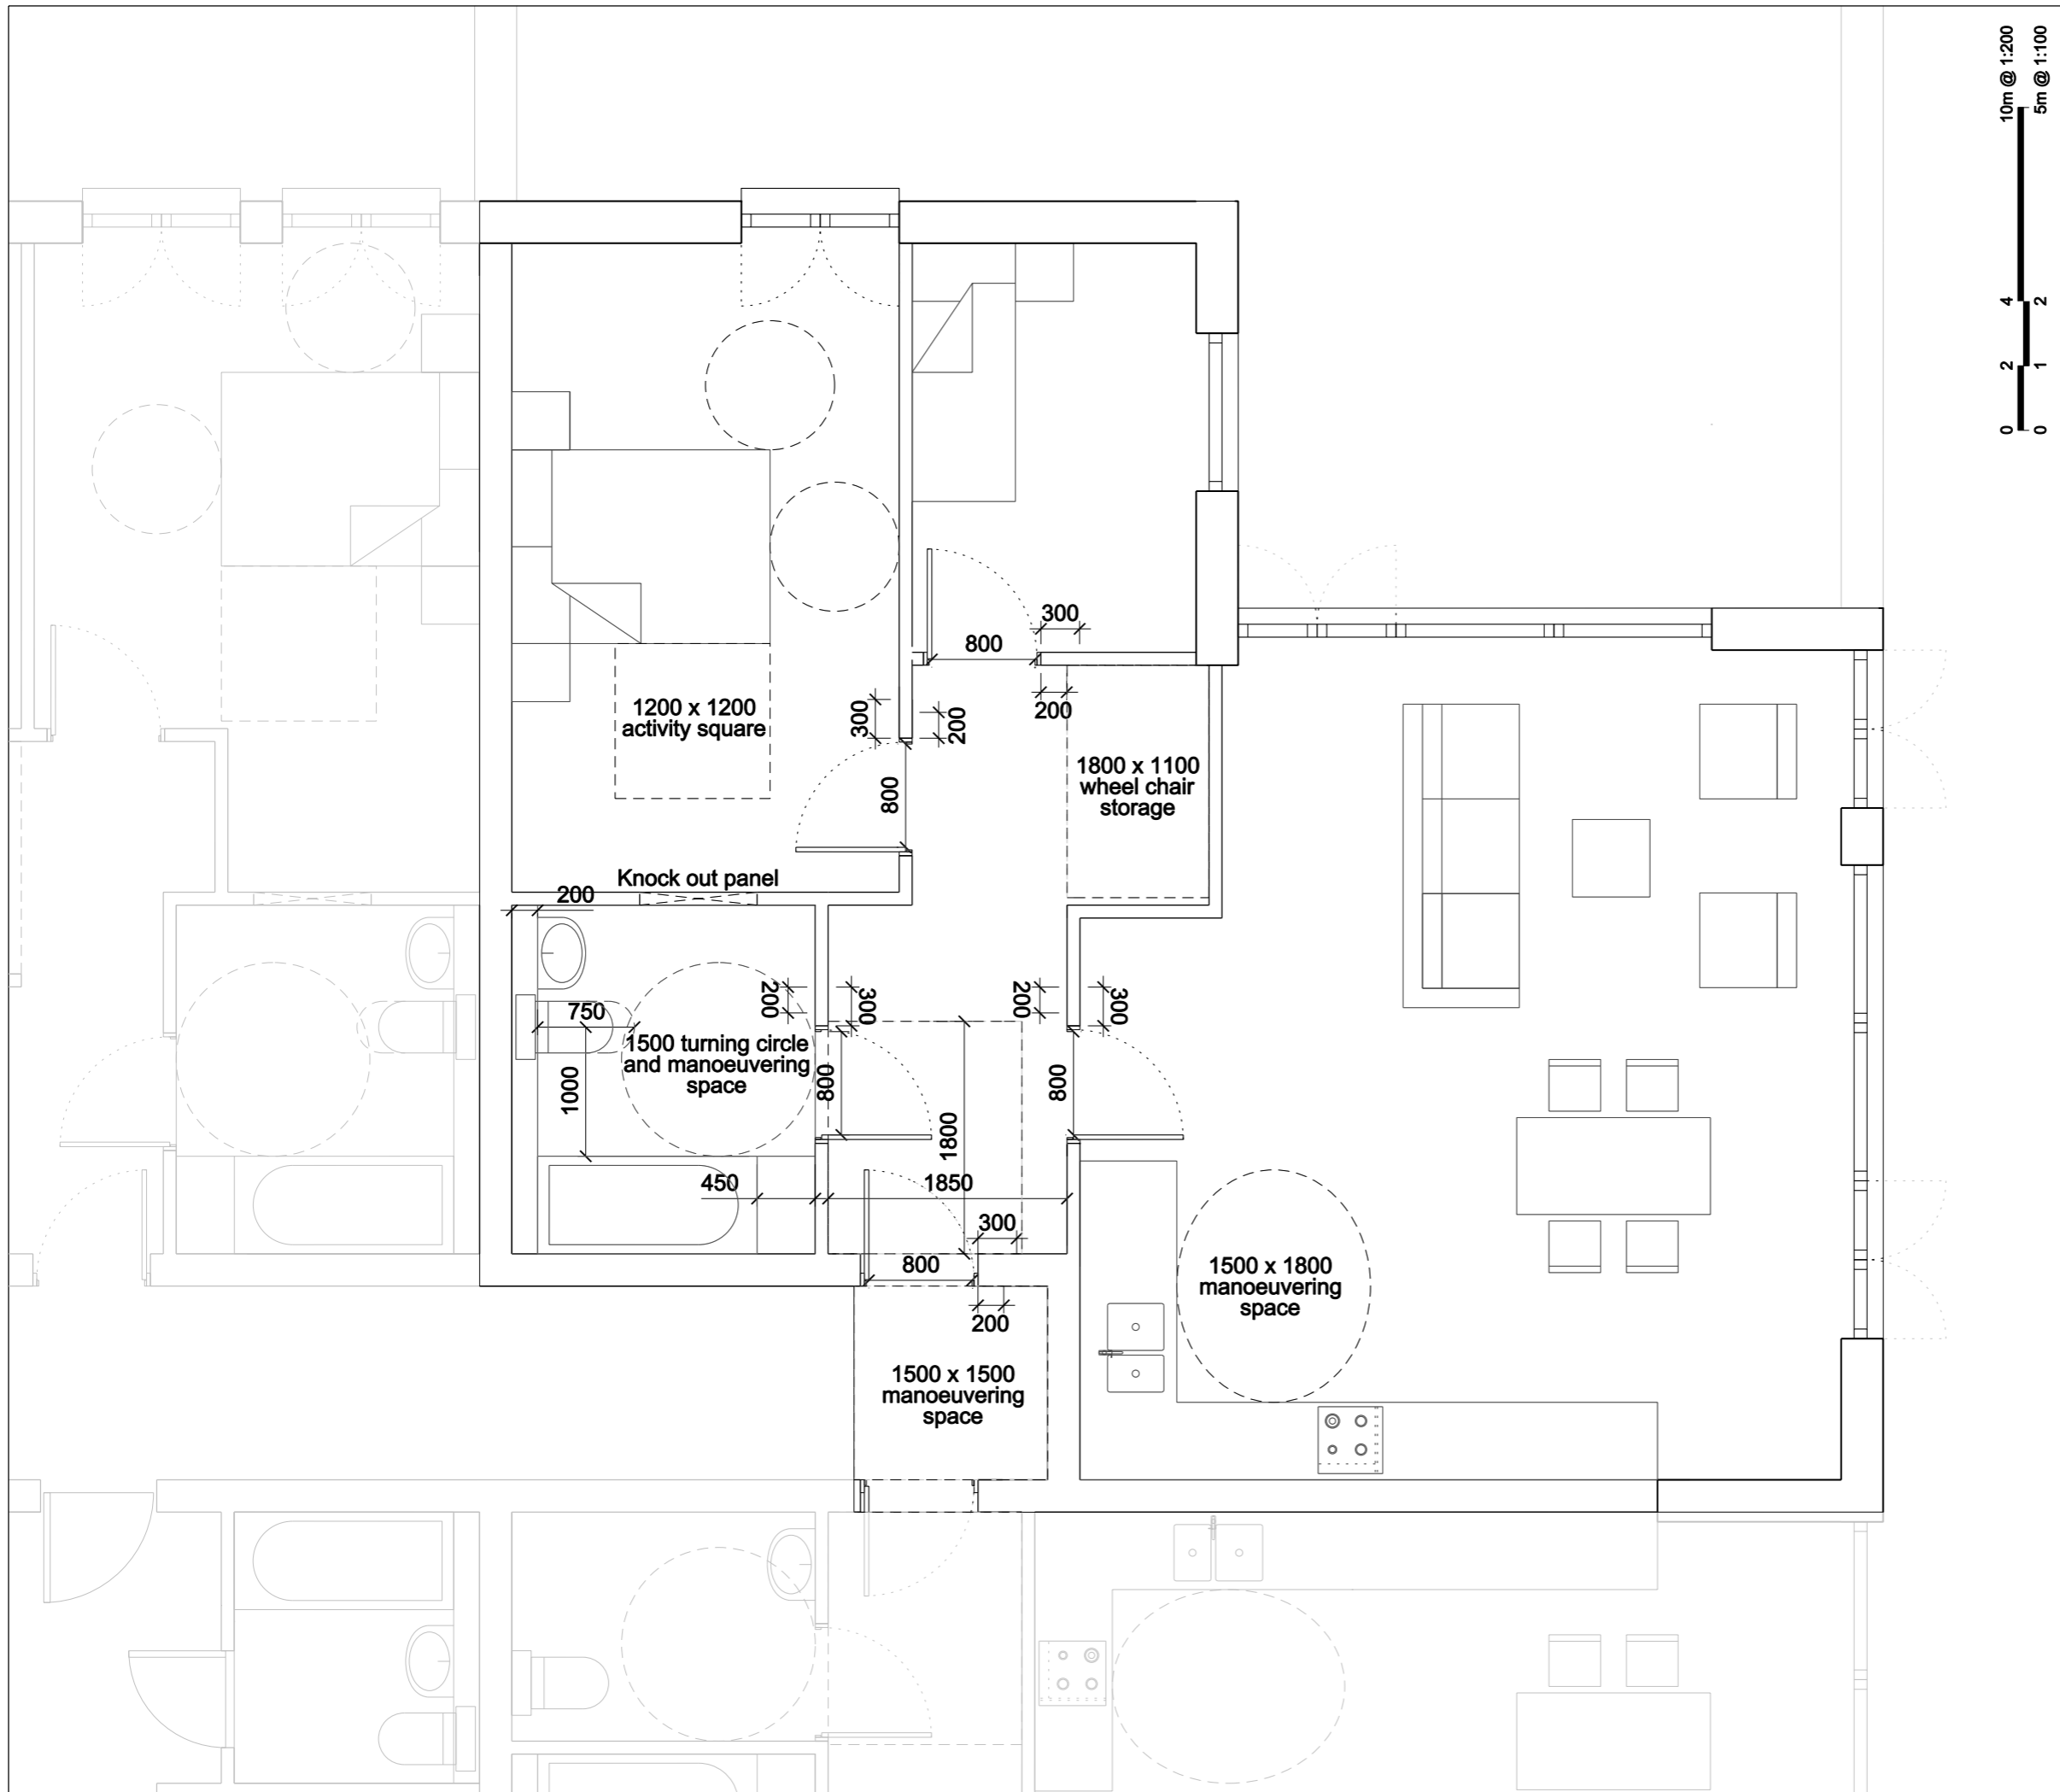

**Notes**  
 Do not scale from this drawing.  
 All dimensions are to be checked on site and any discrepancies noted in writing to the Project Manager.  
 All dimensions are in millimetres unless noted otherwise.  
 If in doubt ask the Project Manager.

Rev.	Date	Description	Drawn	Checked
00	17 02 2010	Information	JMP	JMP
01	02 03 2010	Planning	JMP	JMP
02	12.03.2010	Planning	JMP	JMP




**JOHN MCASLAN + PARTNERS**  
 7-9 William Road, London NW1 3ER  
 Tel + 44 (0)20 7313 6000  
 Fax + 44 (0)20 7313 6001  
 www.mcaslan.co.uk

Architect  
 Landscape

Key Plan

<b>Hornsey Town Hall</b>		
<b>Proposed Typical Wheelchair Unit 1 - Block A</b>		
Scale at A3:	1:50	Job Number: 1298
Date:	27.11.2009	Drawing: HLe
Status:	Planning	Checked: JP
Drawing No:	1298-FD-G200-P-TY-561	Revision: 02

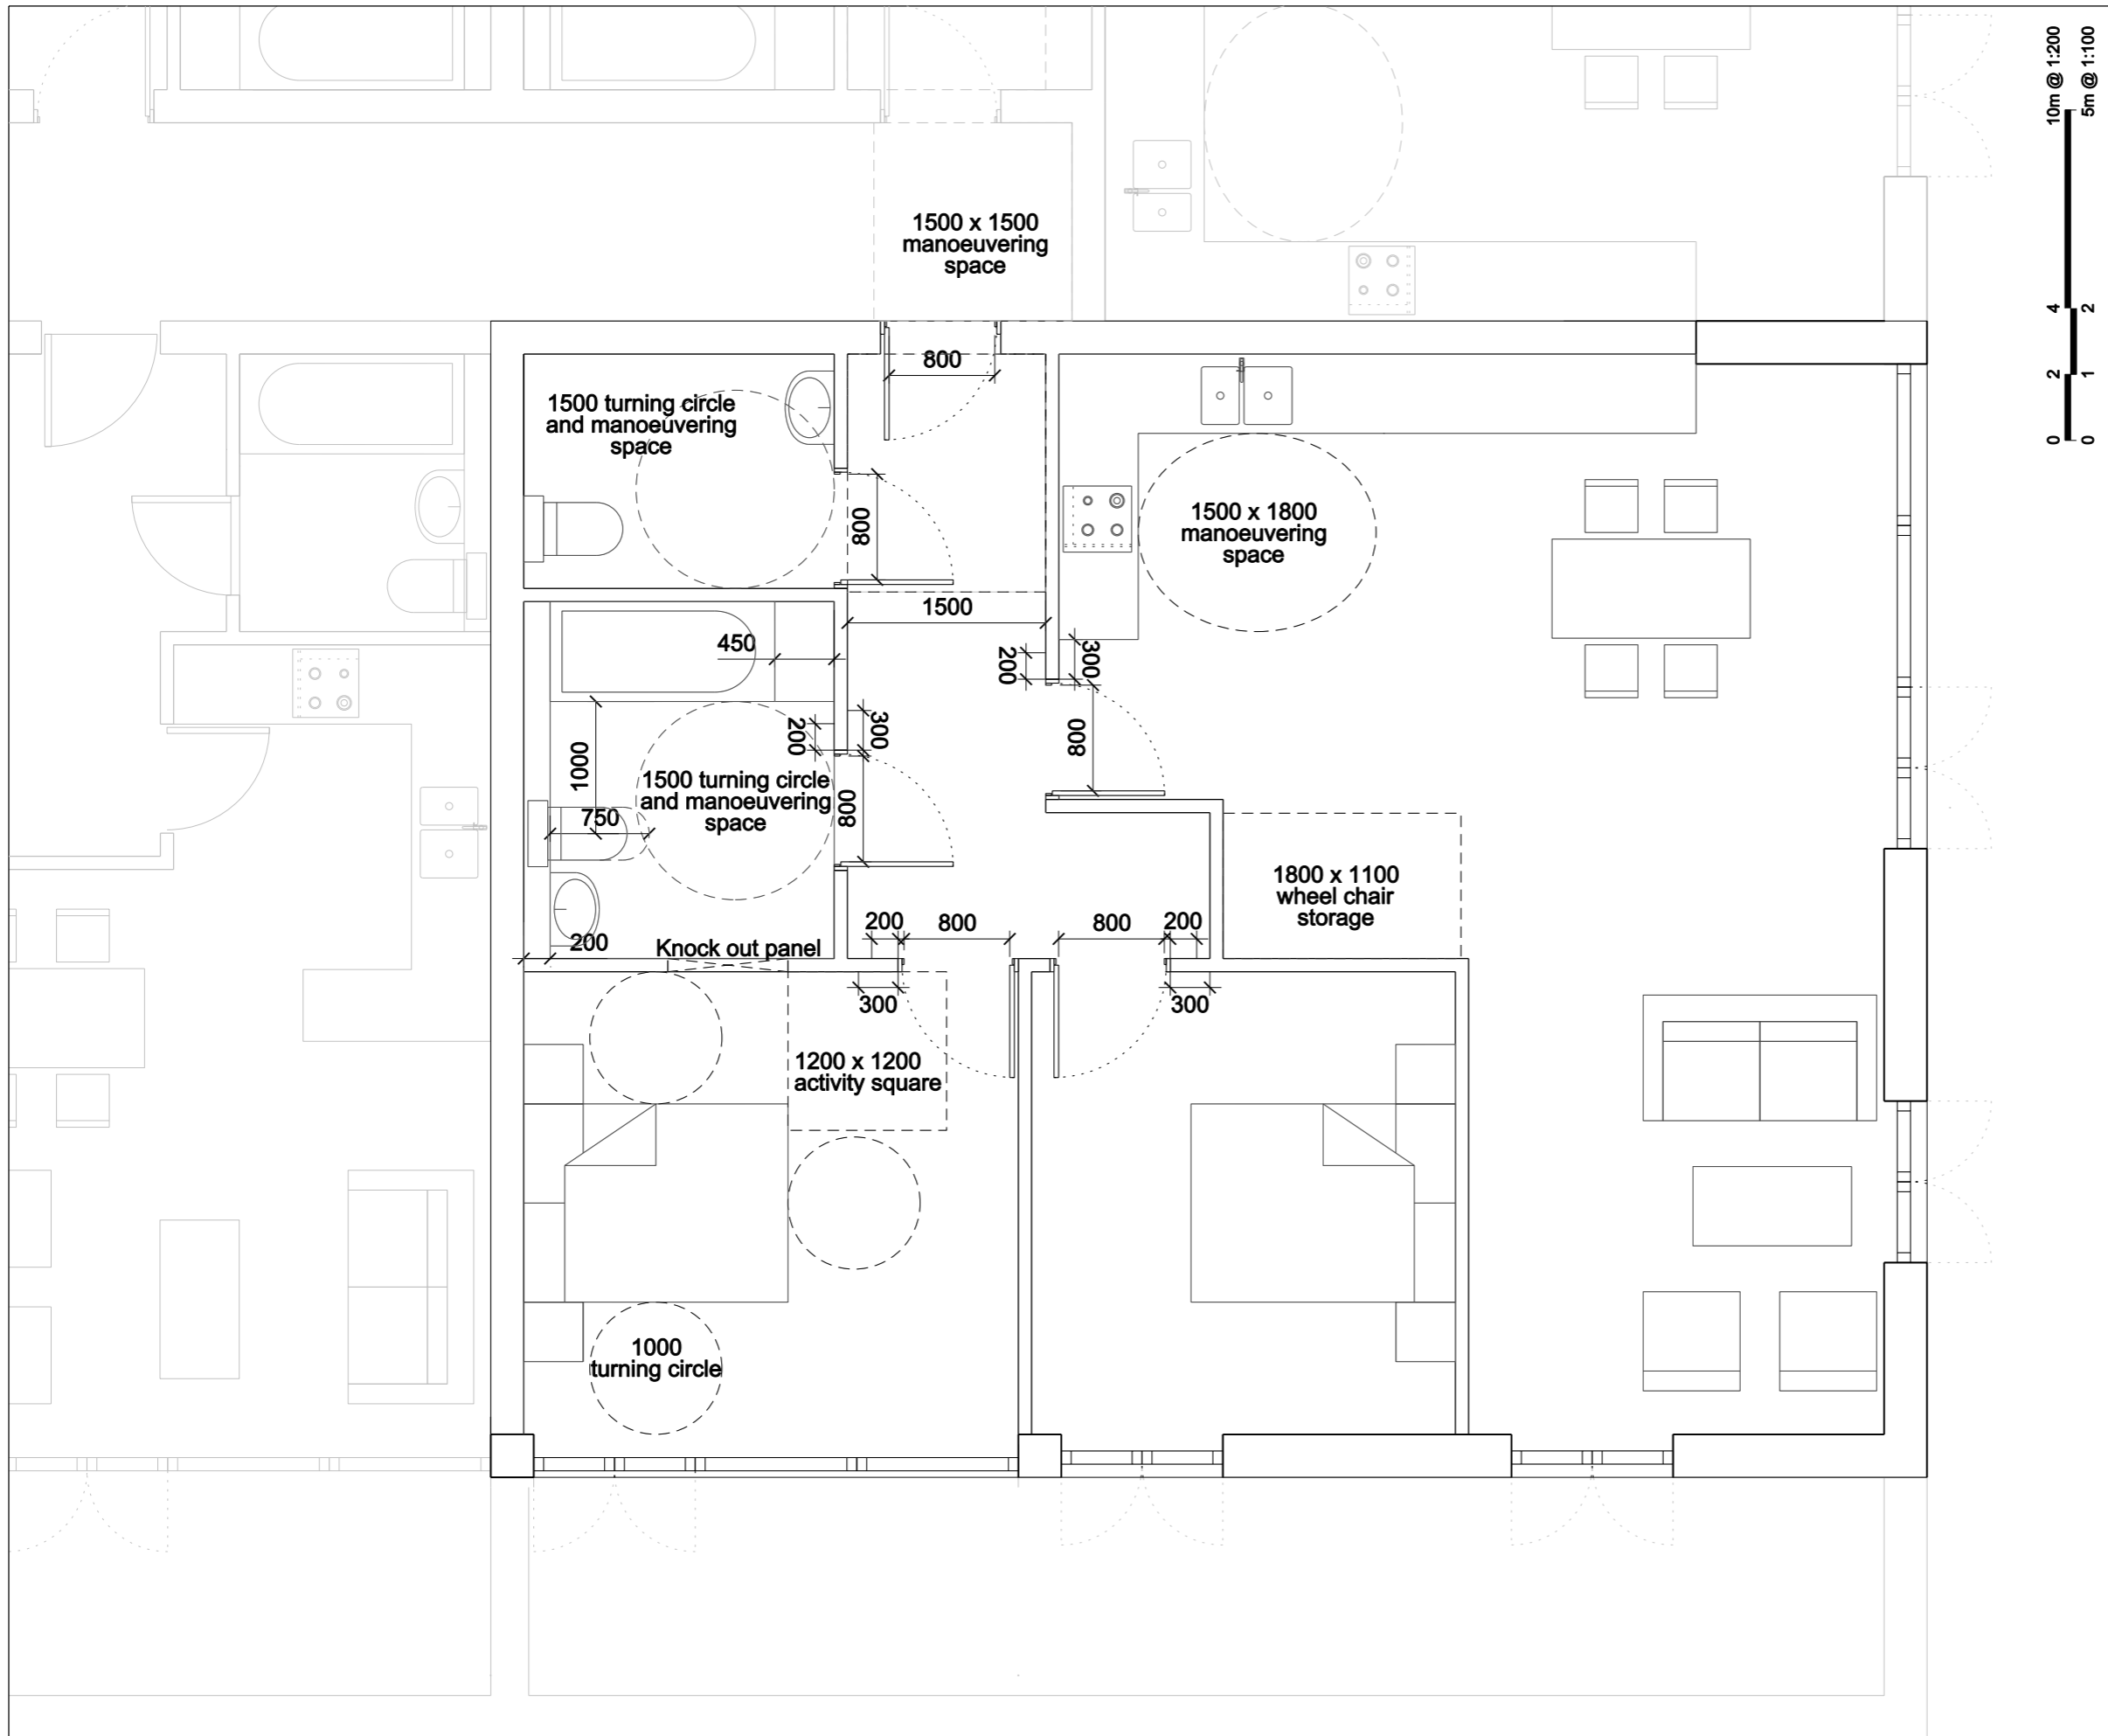

**Notes**  
 Do not scale from this drawing.  
 All dimensions are to be checked on site and any discrepancies noted in writing to the Project Manager.  
 All dimensions are in millimetres unless noted otherwise.  
 If in doubt ask the Project Manager.

Rev.	Date	Description	Drawn	Checked
00	17 02 2010	Information	JMP	JMP
01	02 03 2010	Planning	JMP	JMP
02	04 03 2010	Planning	JMP	JMP
03	12.03.2010	Planning	JMP	JMP



**JOHN MCASLAN + PARTNERS**  
 7-9 William Road, London NW1 3ER  
 Tel + 44 (0)20 7313 6000  
 Fax + 44 (0)20 7313 6001  
 www.mcaslan.co.uk

Architect  
 Landscape

Key Plan

**Hornsey Town Hall**  
**Proposed Typical Wheelchair Unit 2 - Block A**

Scale at A3:	1:50	Job Number:	1298
Date:	27.11.2009	Drawing:	HLe
Status:	Planning	Checked:	JP
Drawing No:	1298-FD-G200-P-TY-562	Revision:	03