

NO DIMENSIONS TO BE SCALED FROM THIS DRAWING:

■ Existing
■ Proposed
■ Surrounding

W1108 Window Tested Daylight only
W1108 Window Tested Daylight & Sunlight

SOURCE DATA


Drawings Used:
 Existing and surrounding buildings:
 CADPLAN Surveyors:
 Dwg No's: 4606_01 Through to 48.

On Centre Surveys:
 Dwg No's: 18891 A/1 Through to 5.

Ordnance Survey Plan Data.

NOTES

Building not accessed to assess internal configuration - room uses assumed.

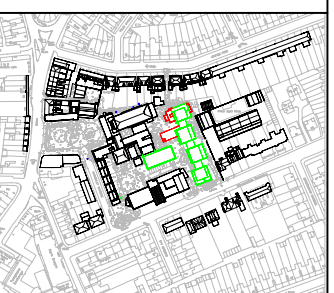

REV	Description	Drawn	Ch'kd	Date

Delva Patman Associates


2 Henrietta Street London WC2E 8PS
 Tel: 020 7240 6004 Fax: 020 7240 7658
 E-mail: info@delvapatman.co.uk
 Chartered Surveyors Design Consultants

TITLE:
 HORNSEY TOWN HALL
 LONDON
 -
 DAYLIGHT / SUNLIGHT ANALYSIS

DRAWING:
 Prime Zone Mews
 Daylight / Sunlight Analysis
 Key Window Locations
 -
 -
 -

DRAWN: DW	JOB NO:
SCALE: NTS	09219
DATE: 11/01/2010	
DWG NO: LOC/804	REV: -

Prime Zone Mews - Key Window Locations

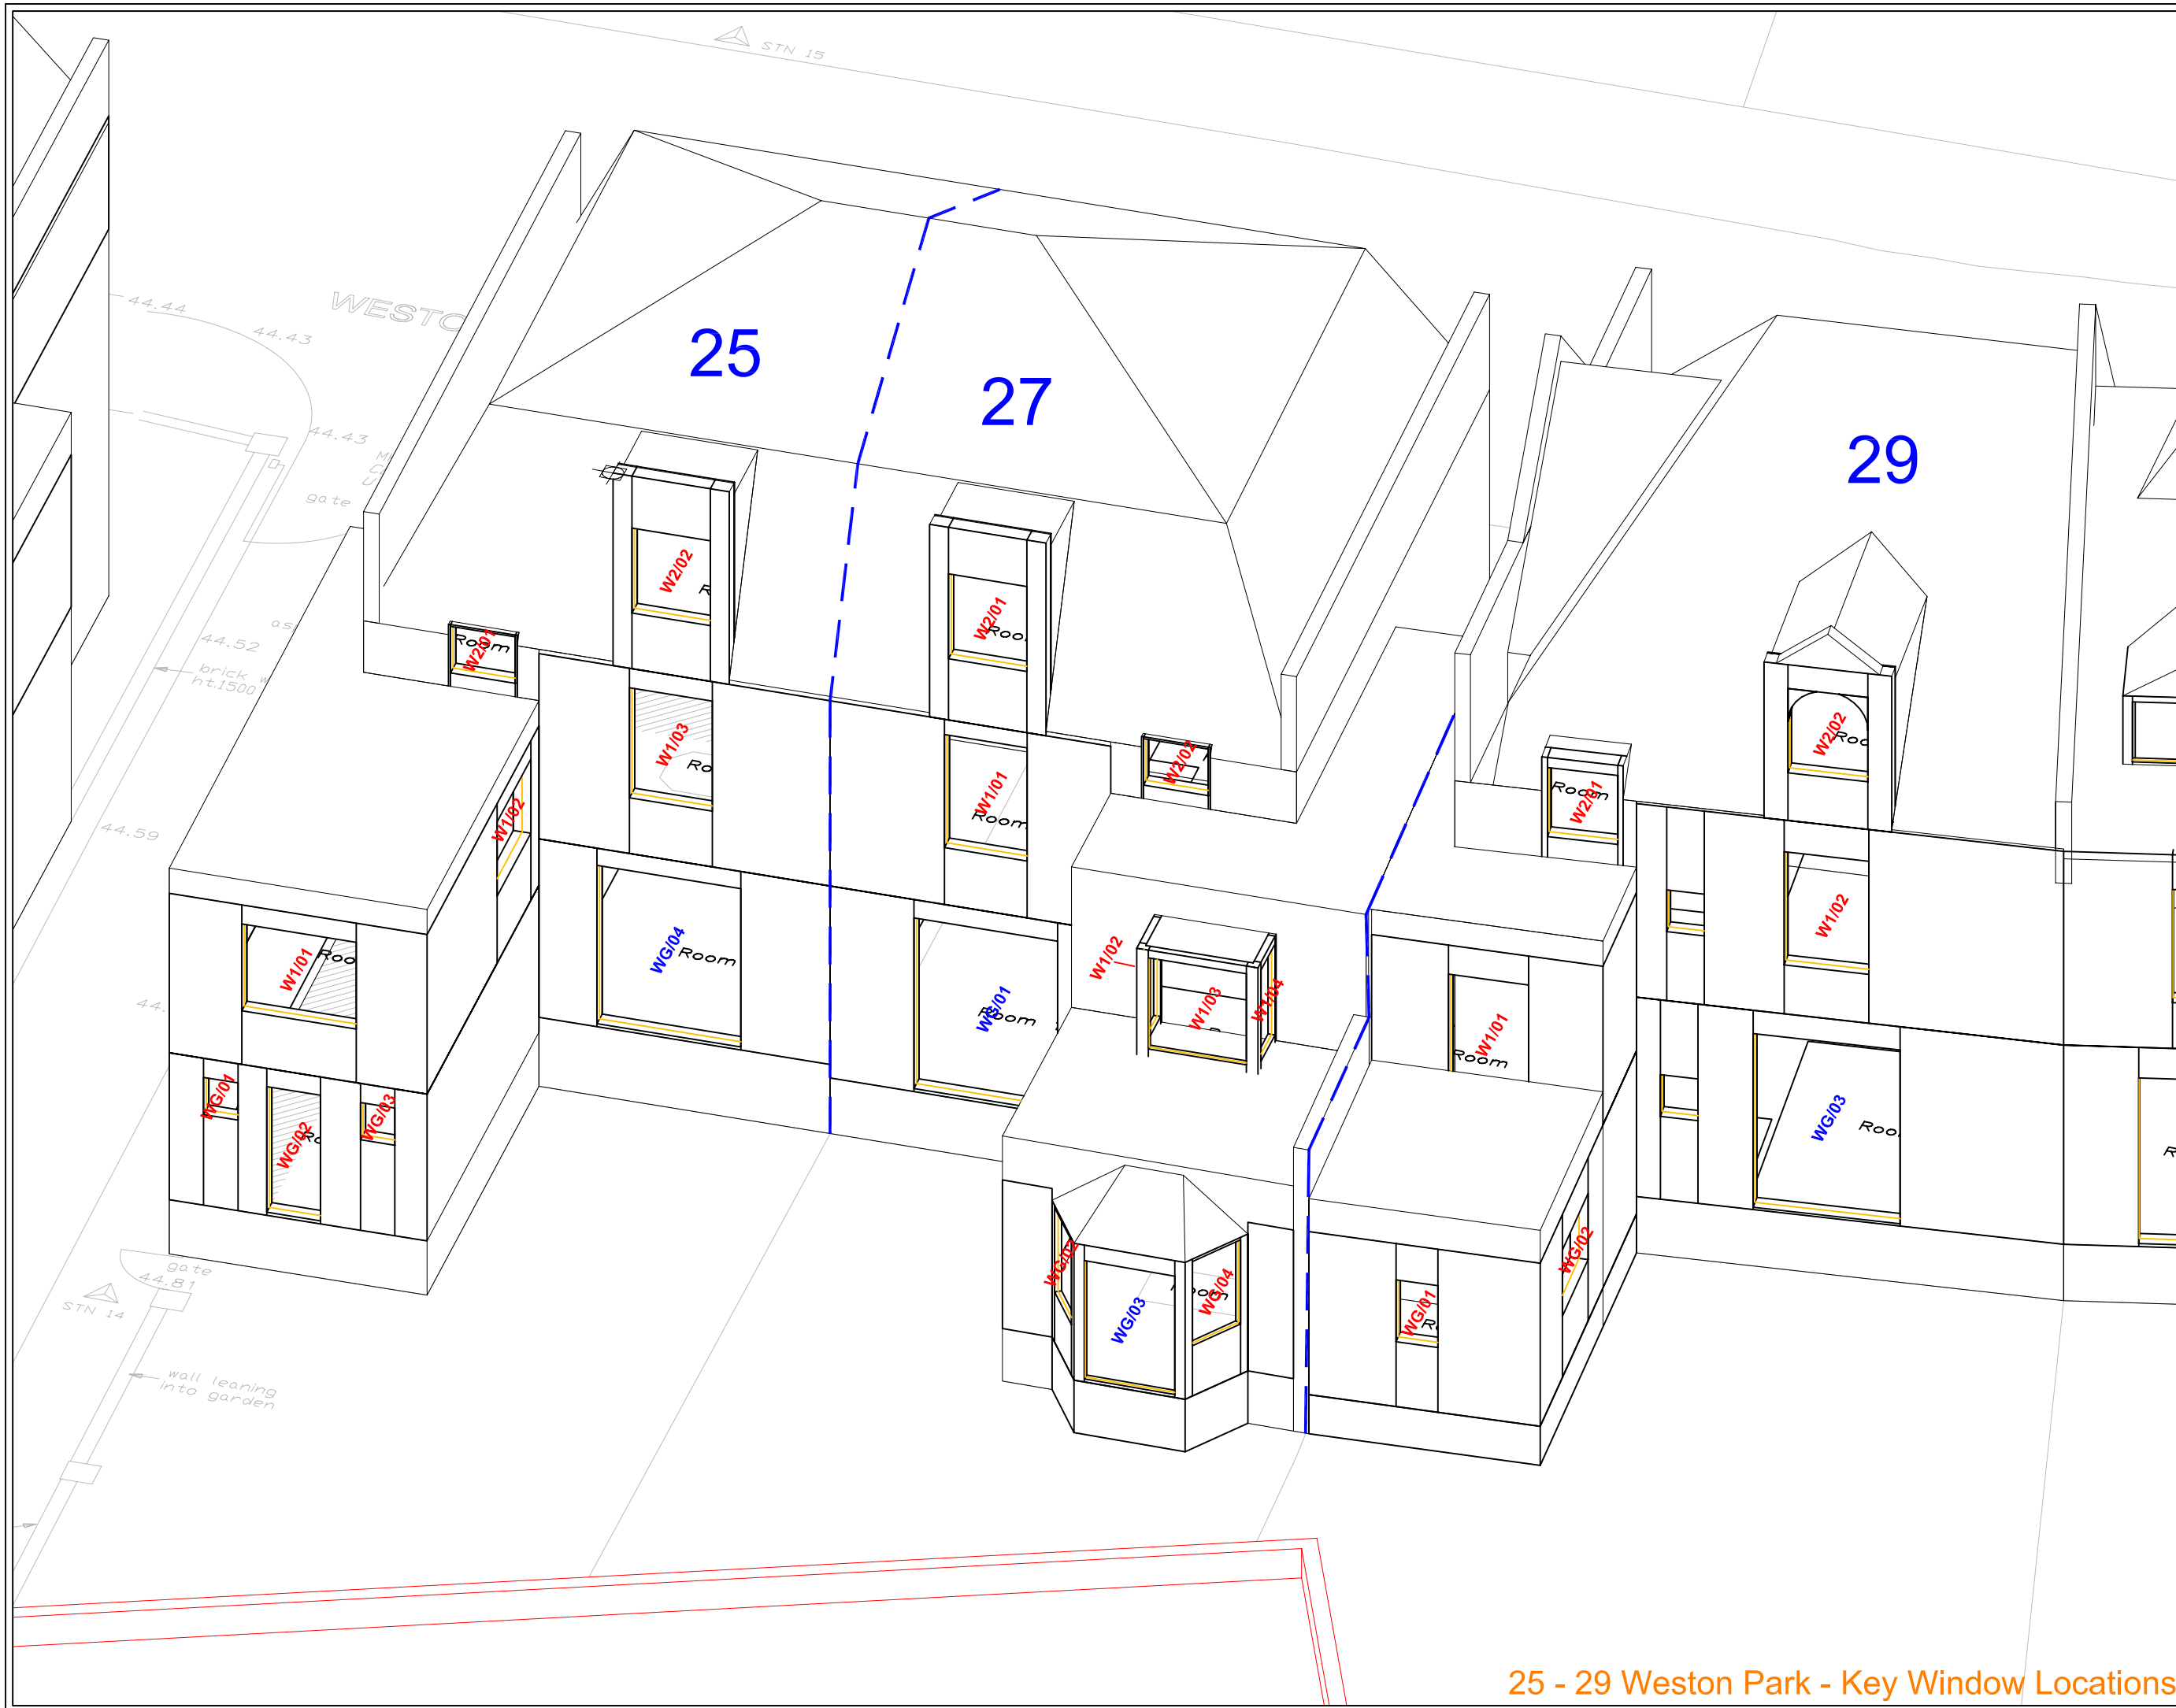

NO DIMENSIONS TO BE SCALED FROM THIS DRAWING:

■ Existing	■ W1/08 Window Tested Daylight only
■ Proposed	■ W1/08 Window Tested Daylight & Sunlight
■ Surrounding	

SOURCE DATA


Drawings Used:
 Existing and surrounding buildings:
 CADPLAN Surveyors:
 Dwg No's: 4606_01 Through to 48.

On Centre Surveys:
 Dwg No's: 18891 A/1 Through to 5.

Ordnance Survey Plan Data.

NOTES

Building not accessed to assess internal configuration - room uses assumed.

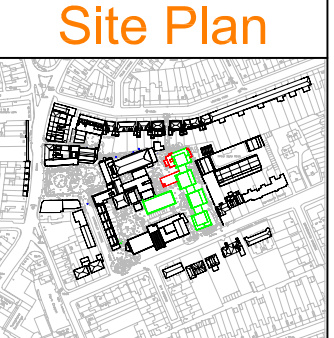

REV	Description	Drawn	Ch'kd	Date

Delva Patman Associates


2 Henrietta Street London WC2E 8PS
 Tel: 020 7240 6004 Fax: 020 7240 7658
 E-mail: info@delvapatman.co.uk
 Chartered Surveyors & Design Consultants

TITLE:
 HORNSEY TOWN HALL
 LONDON
 -
 DAYLIGHT / SUNLIGHT ANALYSIS

DRAWING:
 25 - 29 Weston Park
 Daylight / Sunlight Analysis
 Key Window Locations
 -
 -
 -

DRAWN: DW	JOB NO:
SCALE: NTS	09219
DATE: 11/01/2010	
DWG NO: LOC/806	REV: -

25 - 29 Weston Park - Key Window Locations

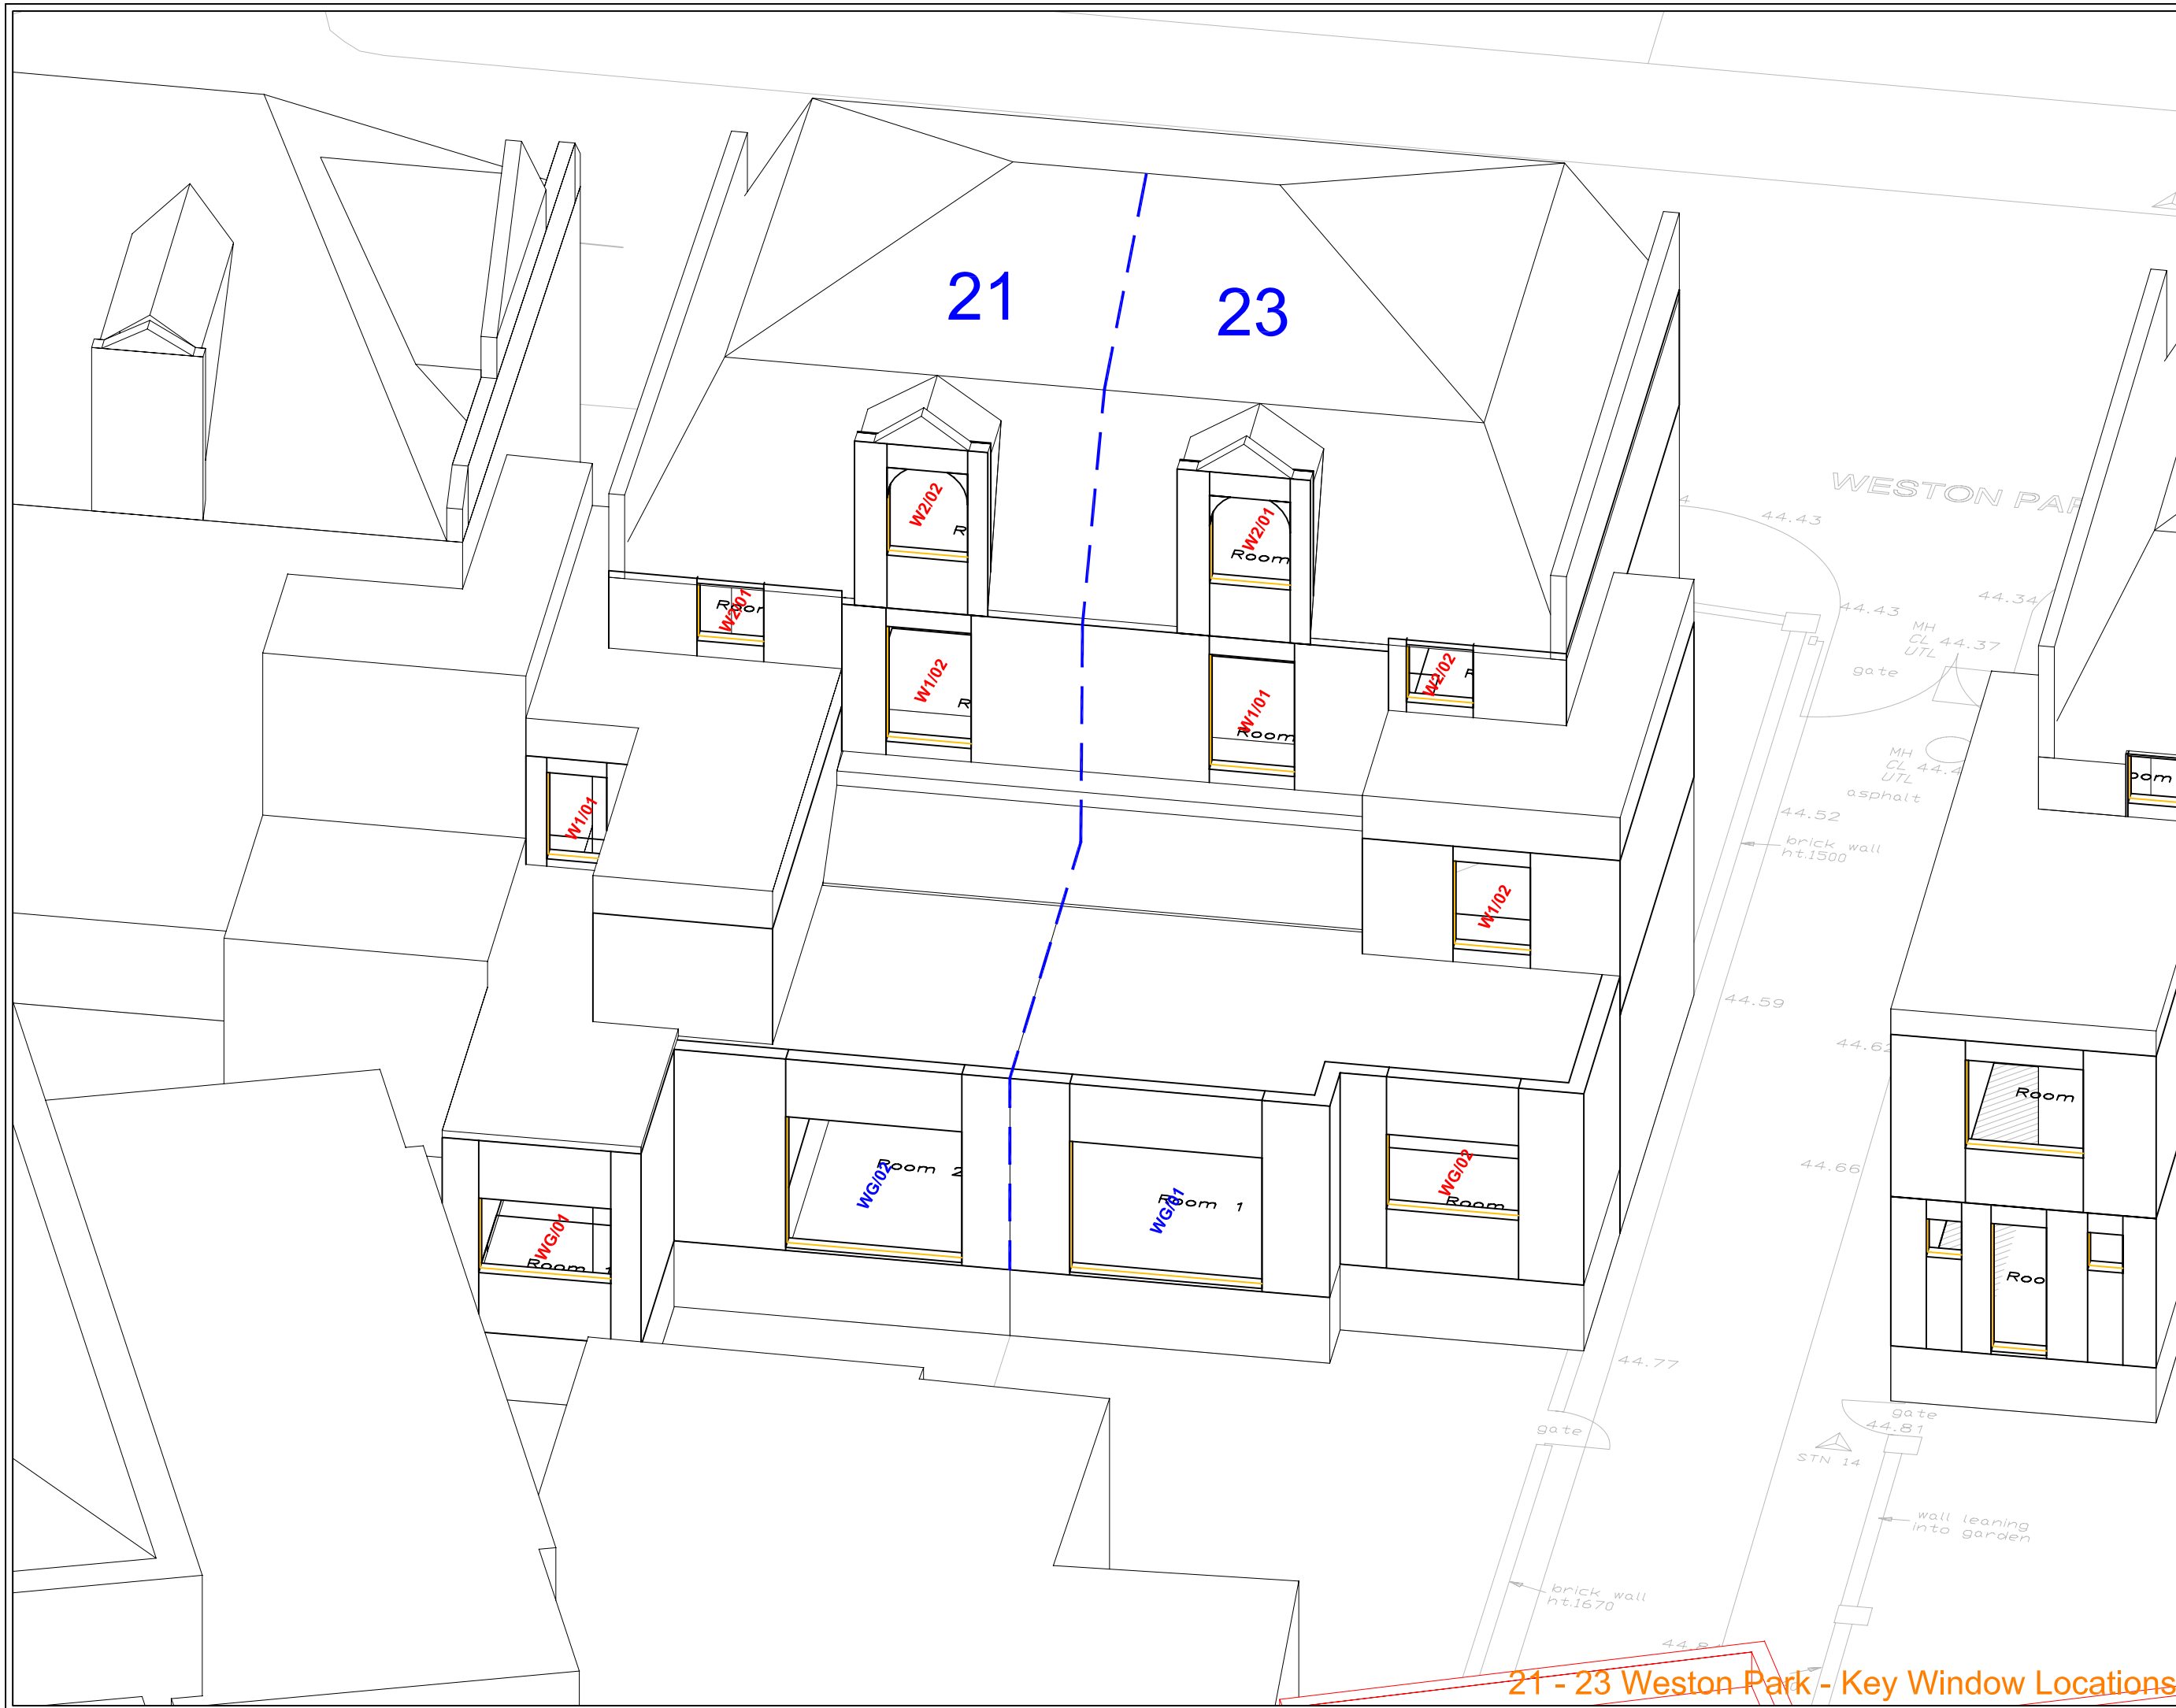

NO DIMENSIONS TO BE SCALED FROM THIS DRAWING:

■ Existing
■ Proposed
■ Surrounding

W1/108 Window Tested Daylight only
W1/108 Window Tested Daylight & Sunlight

SOURCE DATA


Drawings Used:
 Existing and surrounding buildings:
 CADPLAN Surveyors:
 Dwg No's: 4606_01 Through to 48.

On Centre Surveys:
 Dwg No's: 18891 A/1 Through to 5.

Ordnance Survey Plan Data.

NOTES

Building not accessed to assess internal configuration - room uses assumed.

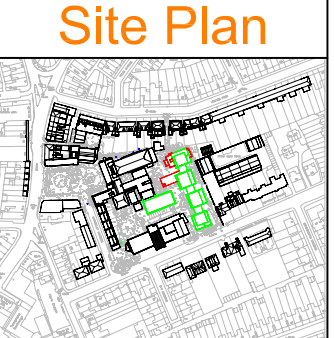

REV	Description	Drawn	Chk'd	Date

Delva Patman Associates
 2 Henrietta Street London WC2E 8PS
 Tel: 020 7240 6004 Fax: 020 7240 7658
 E-mail: info@delvapatman.co.uk
 Chartered Surveyors & Design Consultants





TITLE:
 HORNSEY TOWN HALL
 LONDON
 -
 DAYLIGHT / SUNLIGHT ANALYSIS

DRAWING:
 21- 23 Weston Park
 Daylight / Sunlight Analysis
 Key Window Locations
 -
 -
 -

DRAWN: DW	JOB NO:
SCALE: NTS	09219
DATE: 11/01/2010	
DWG NO: LOC/807	REV: -

21 - 23 Weston Park - Key Window Locations

NO DIMENSIONS TO BE SCALED FROM THIS DRAWING:

	Existing		Window Tested Daylight only
	Proposed		
	Surrounding		


SOURCE DATA

Drawings Used:
 Existing and surrounding buildings:
 CADPLAN Surveyors:
 Dwg No's: 4606_01 Through to 48,
 On Centre Surveys:
 Dwg No's: 18891 A/1 Through to 5,
 Ordnance Survey Plan Data.

NOTES

Building not accessed to assess internal configuration - room uses assumed.

Site Plan

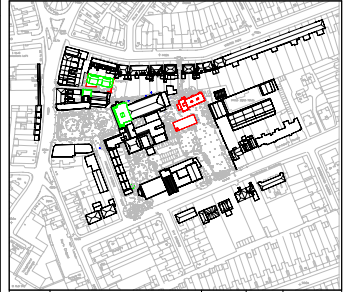

REV	Description	Drawn	Chkd	Date




Delva Patman Associates
 2 Henrietta Street London WC2E 8PS
 Tel: 020 7240 6004 Fax: 020 7240 7658
 E-mail: info@delvapatman.co.uk
 Chartered Surveyors & Design Consultants

TITLE:
 HORNSEY TOWN HALL
 LONDON
 -
 DAYLIGHT / SUNLIGHT ANALYSIS

DRAWING:
 11 - 19 Weston Park
 Daylight / Sunlight Analysis
 Key Window Locations
 -
 -
 -

DRAWN: DW	JOB NO:
SCALE: NTS	09219
DATE: 22/01/2010	
DWG NO: LOC/808	REV: -

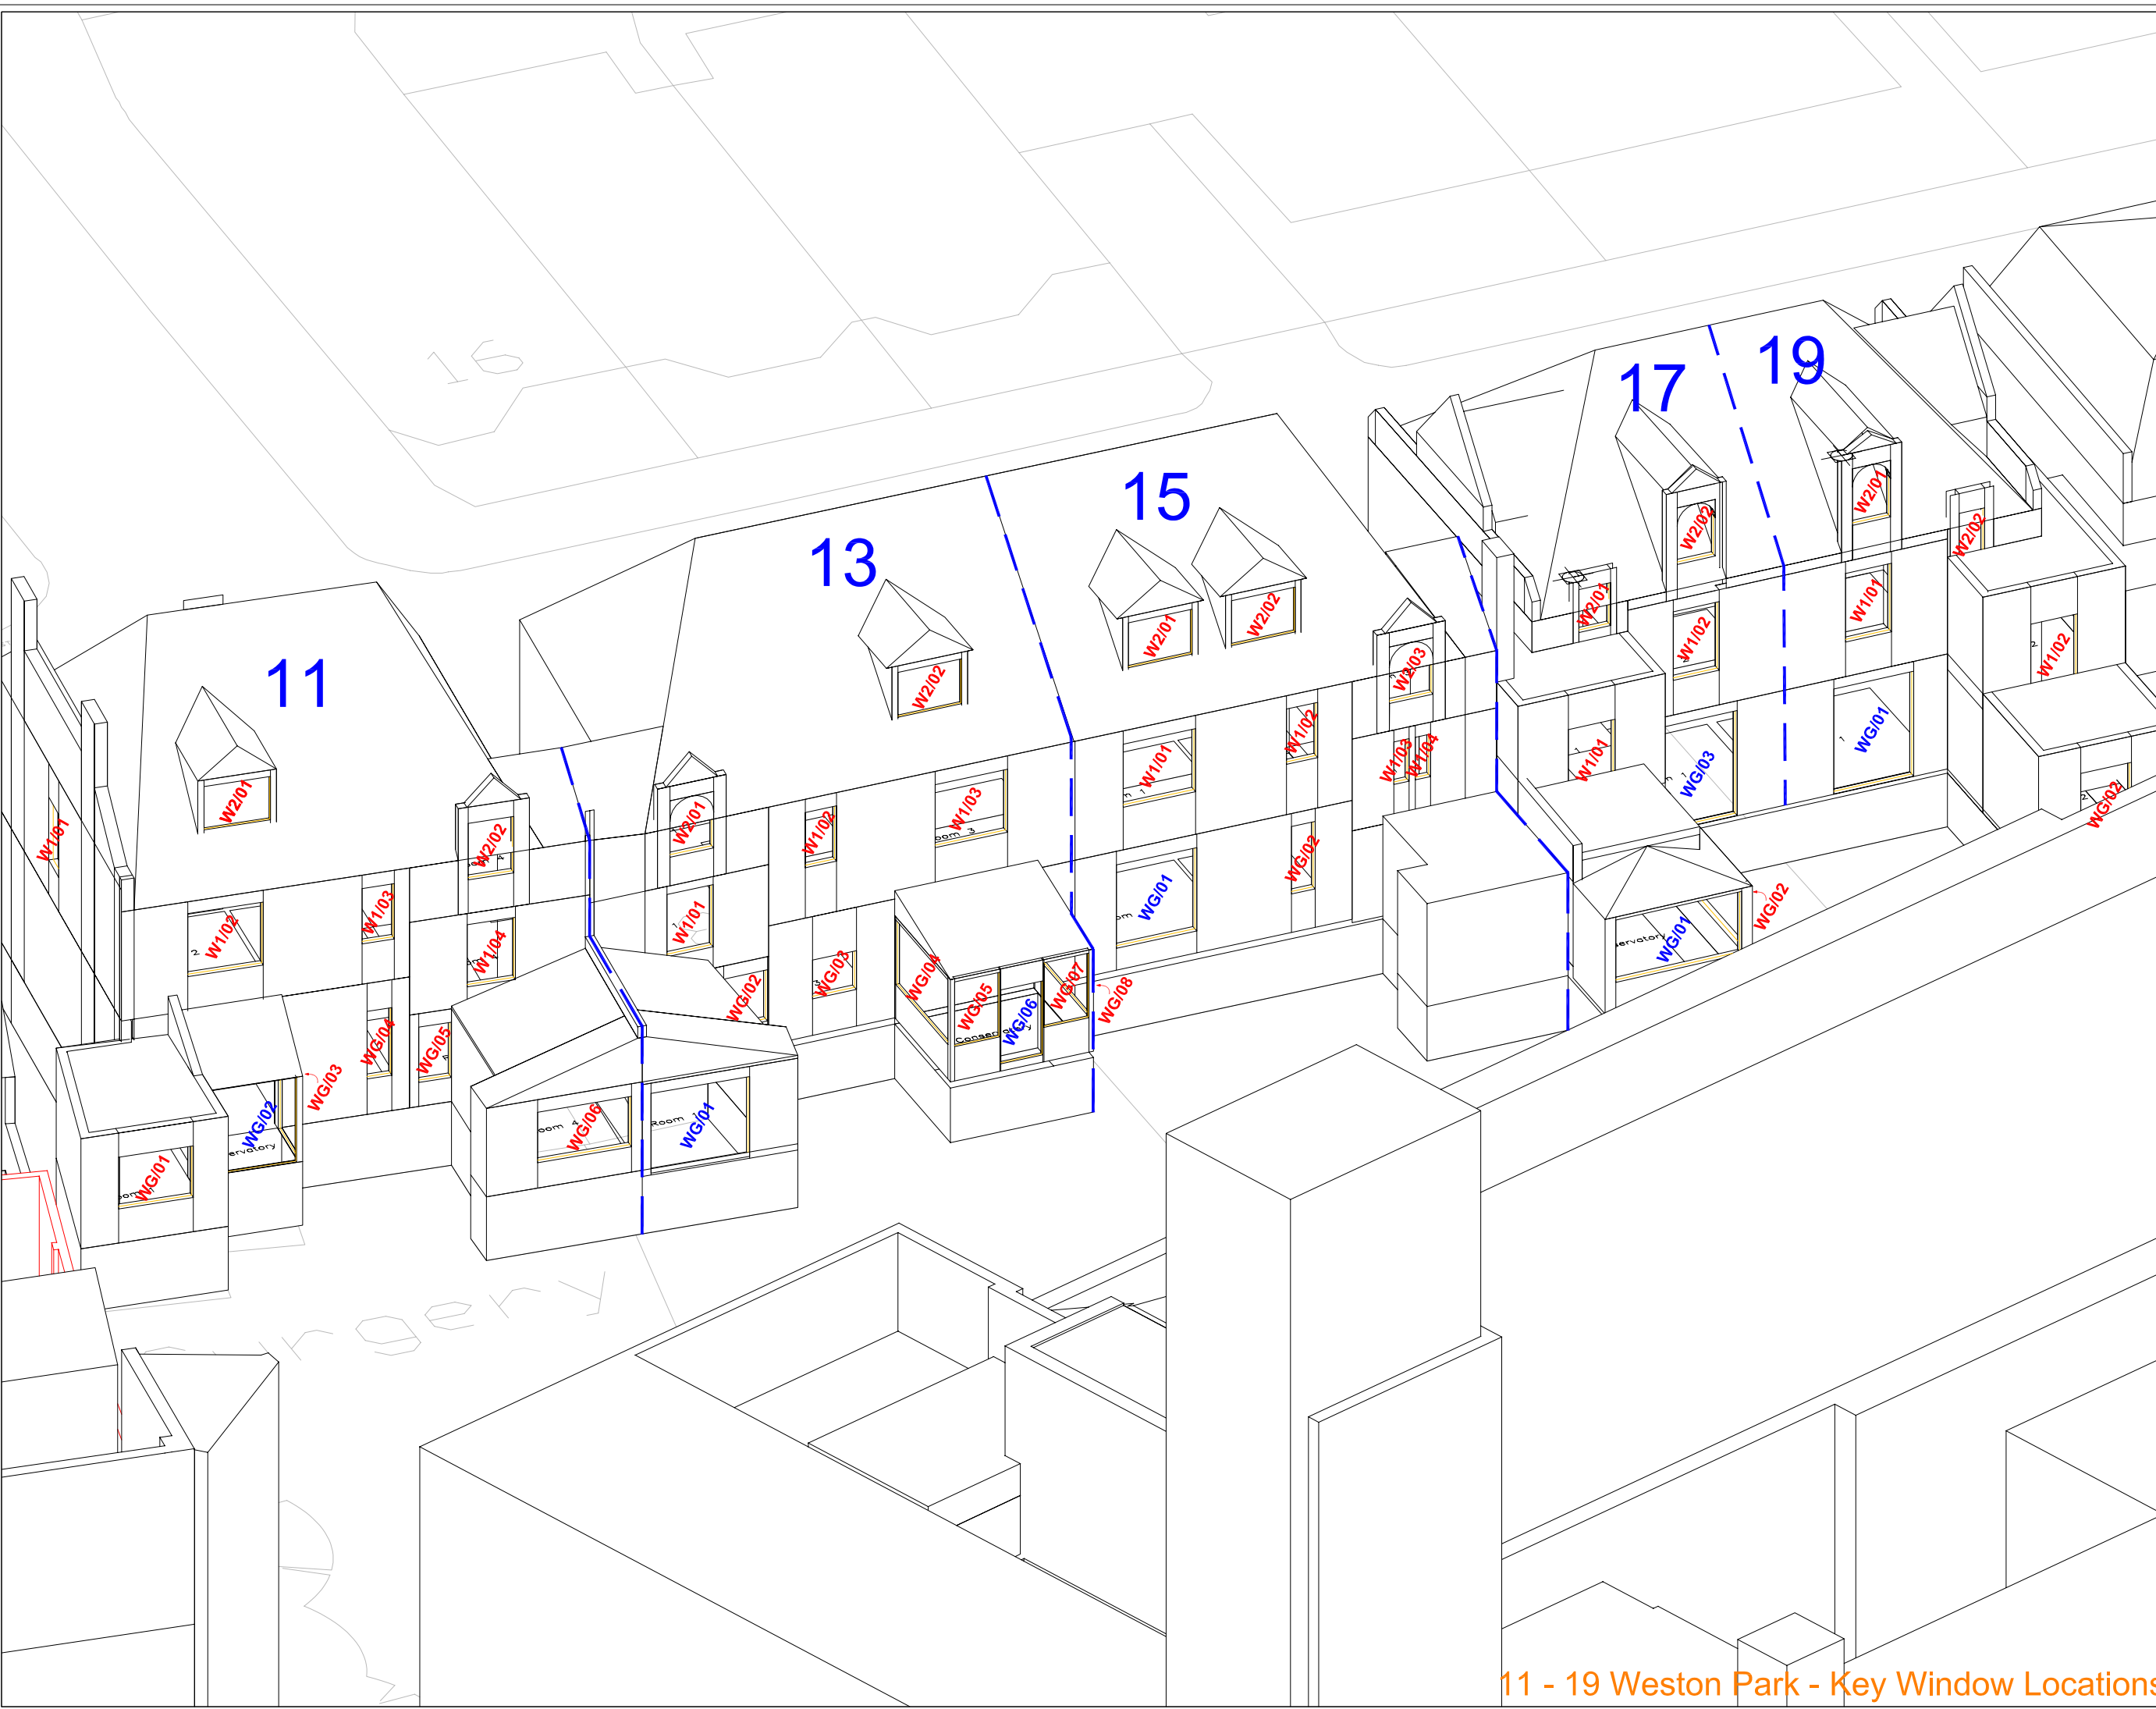

11 - 19 Weston Park - Key Window Locations

NO DIMENSIONS TO BE SCALED FROM THIS DRAWING:

■ Existing	W1/08 Window Tested Daylight only
■ Proposed	W1/08 Window Tested Daylight & Sunlight
■ Surrounding	


SOURCE DATA

Drawings Used:
Existing and surrounding buildings:
CADPLAN Surveyors:
Dwg No's: 4606_01 Through to 48,
On Centre Surveys:
Dwg No's: 18891 A/1 Through to 5.
Ordnance Survey Plan Data.

NOTES

Building not accessed to assess internal configuration - room uses assumed.

Site Plan

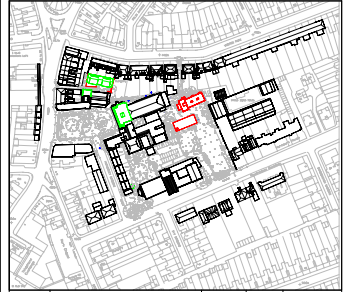

REV	Description	Drawn	Chkd	Date




Delva Patman Associates
2 Henrietta Street London WC2E 8PS
Tel: 020 7240 6004 Fax: 020 7240 7858
E-mail: info@delvapatman.co.uk
Chartered Surveyors & Design Consultants

TITLE:
HORNSEY TOWN HALL
LONDON
-
-
DAYLIGHT / SUNLIGHT ANALYSIS

DRAWING:
5 - 9 Weston Park
Daylight / Sunlight Analysis
Key Window Locations
-
-
-

DRAWN: DW	JOB NO:
SCALE: NTS	09219
DATE: 22/01/2010	
DWG NO: LOC/809	REV: -

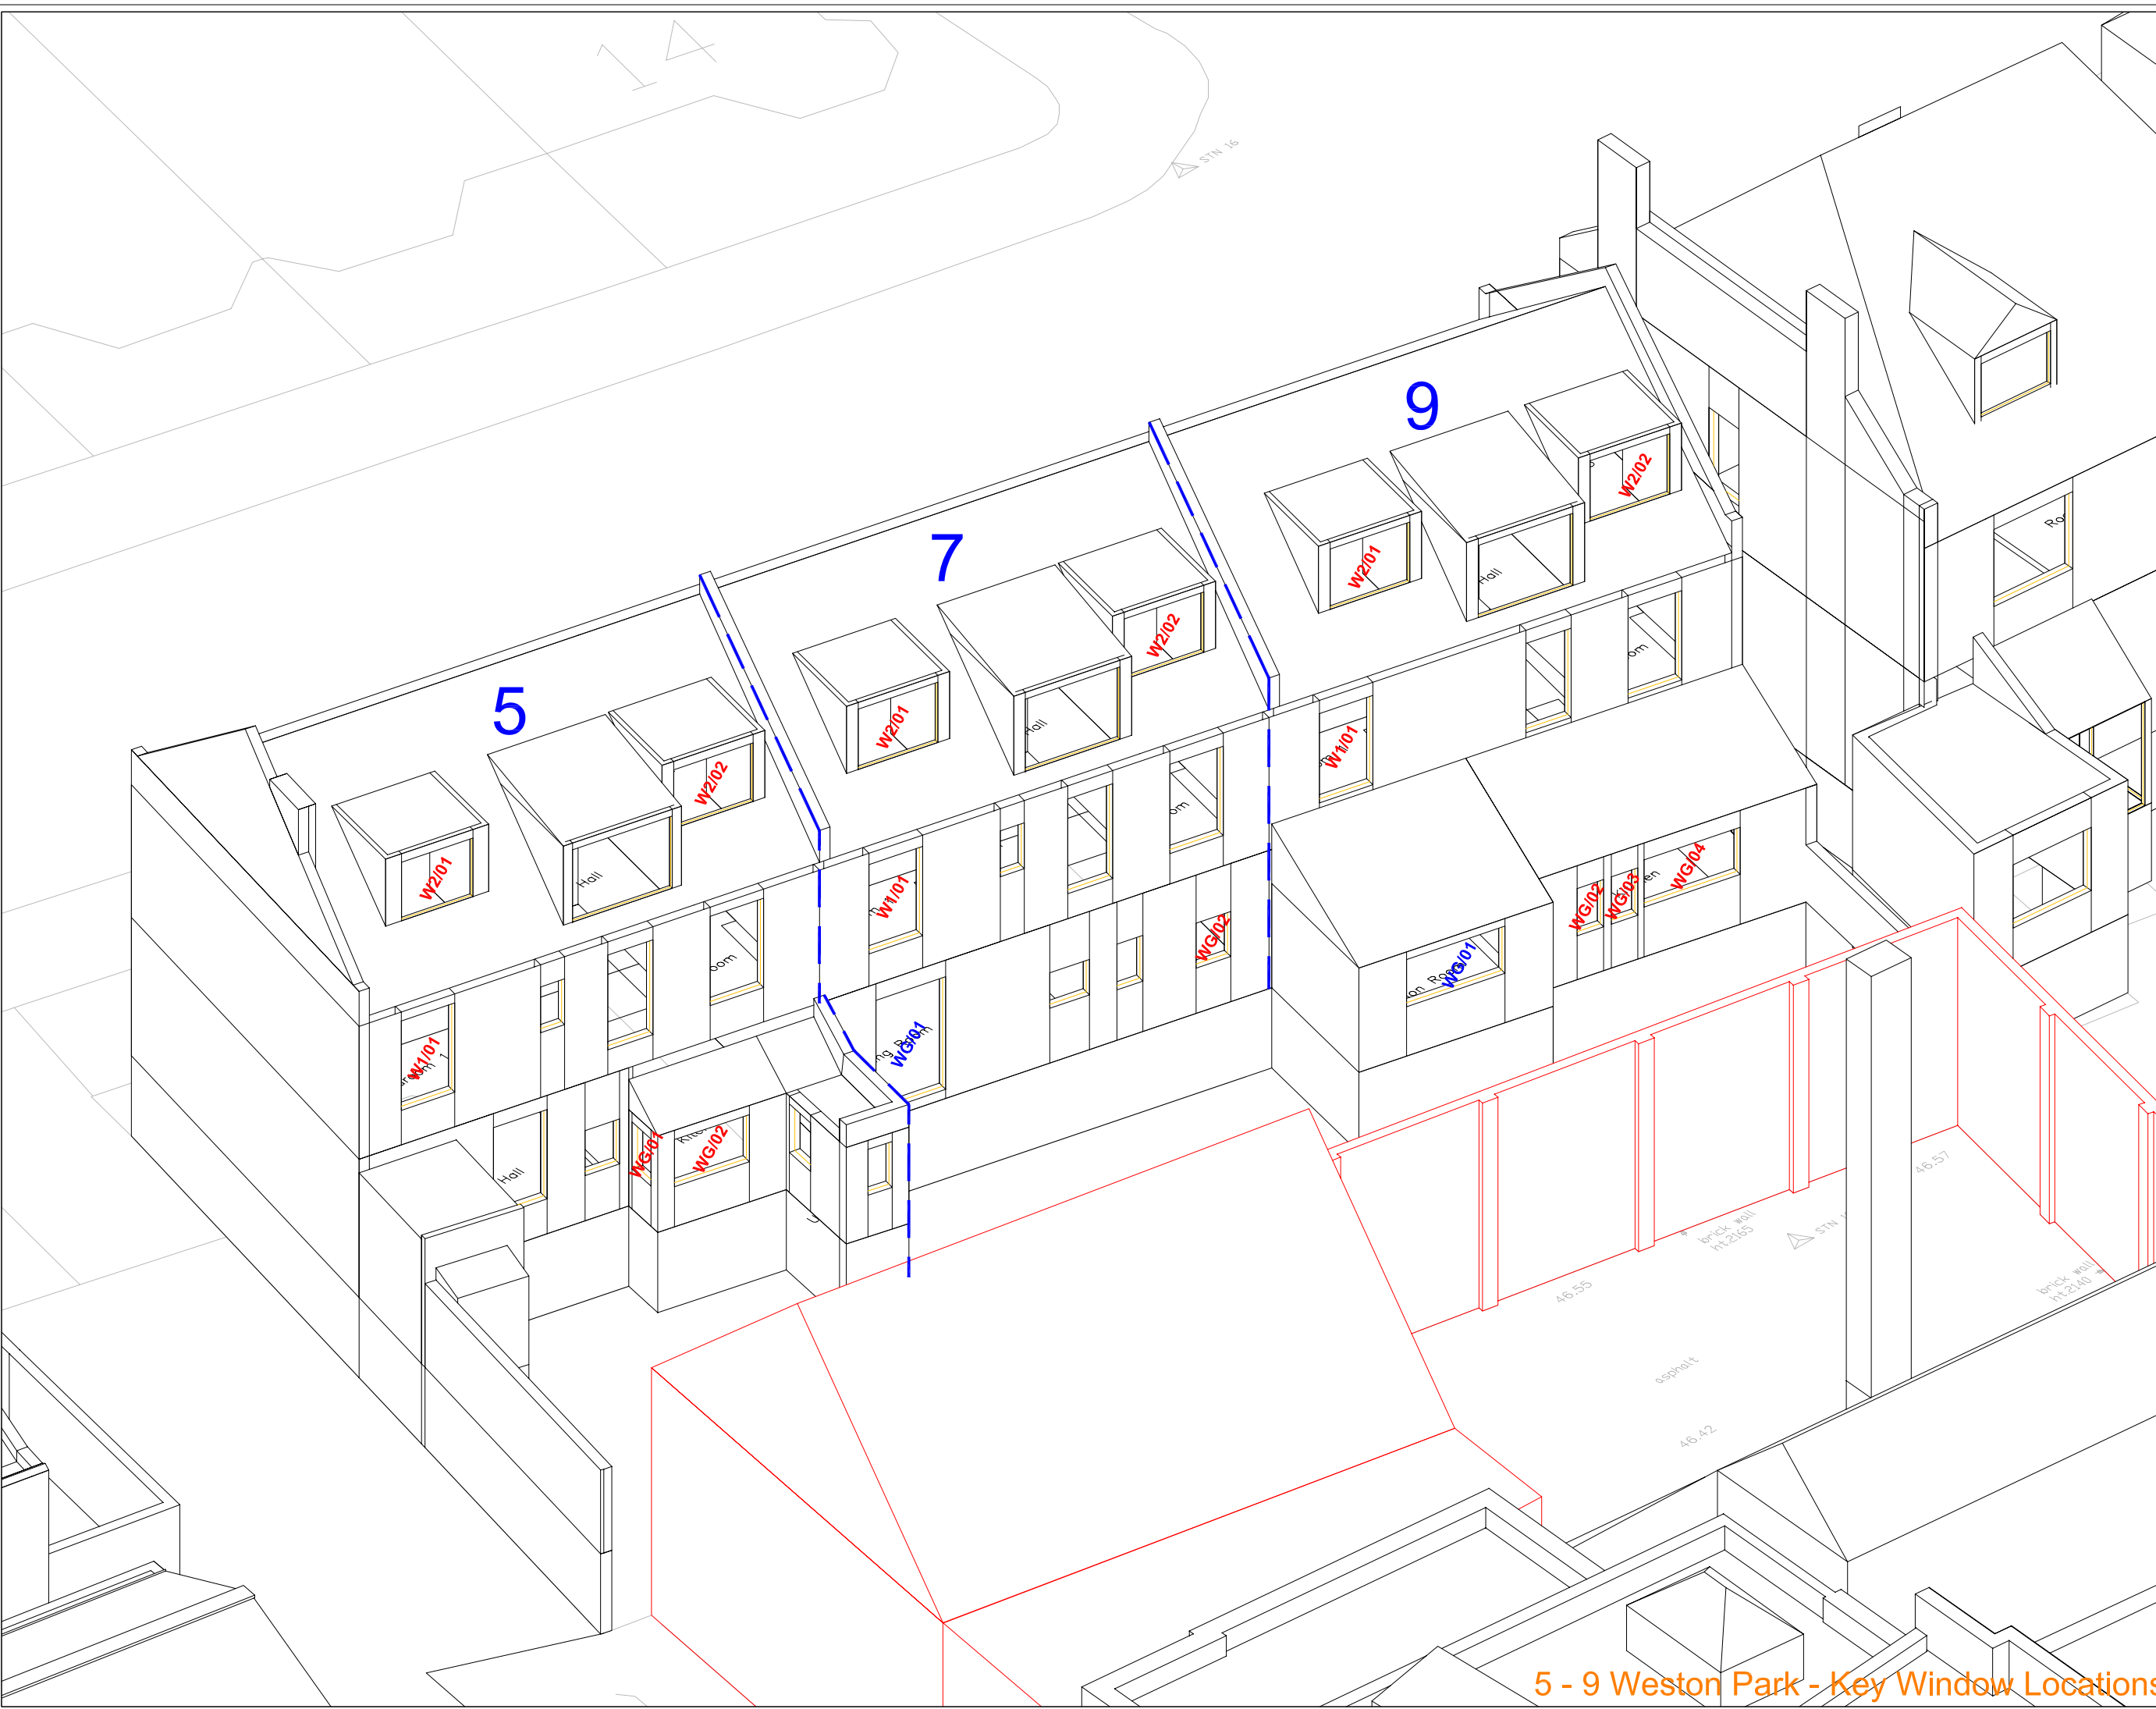

5 - 9 Weston Park - Key Window Locations