

NO DIMENSIONS TO BE SCALED FROM THIS DRAWING:

■ Existing
■ Proposed
■ Surrounding

W1/08 Window Tested Daylight only
W1/08 Window Tested Daylight & Sunlight

SOURCE DATA


Drawings Used:
 Existing and surrounding buildings:
 CADPLAN Surveyors:
 Dwg No's: 4606_01 Through to 48.

On Centre Surveys:
 Dwg No's: 18891 A/1 Through to 5.

Ordnance Survey Plan Data.

NOTES

Internal configuration based on 1950's New Sanitary Fittings Drawings. Provided by Capita Symonds.

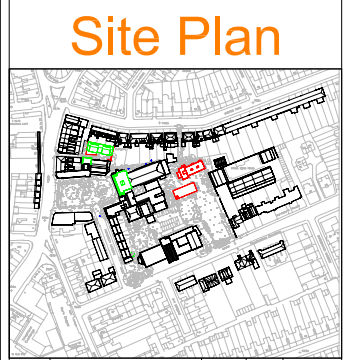

| REV | Description | Drawn | Chkd | Date |
|-----|-------------|-------|------|------|
| | | | | |

Delva Patman Associates

2 Henrietta Street London WC2E 8PS
 Tel: 020 7240 6004 Fax: 020 7240 7658
 E-mail: info@delvapatman.co.uk
 Chartered Surveyors & Design Consultants

TITLE:
 HORNSEY TOWN HALL
 LONDON
 -
 DAYLIGHT / SUNLIGHT ANALYSIS

DRAWING:
 34 - 44 The Broadway
 Daylight / Sunlight Analysis
 Key Window Locations
 -
 -
 -

| | |
|------------------------|--------------|
| DRAWN: DW | JOB NO: |
| SCALE: NTS | 09219 |
| DATE: 22/01/2010 | |
| DWG NO: LOC/810 | REV: - |

34 - 44 The Broadway - Key Window Locations

N
Indicative
NO DIMENSIONS TO BE SCALED
FROM THIS DRAWING:

| | |
|--|---|
| ■ Existing | W1/08 Window Tested Daylight only |
| ■ Proposed | W1/08 Window Tested Daylight & Sunlight |
| ■ Surrounding | |


SOURCE DATA

Drawings Used:
Existing and surrounding buildings:
CADPLAN Surveyors:
Dwg No's: 4606_01 Through to 48.
On Centre Surveys:
Dwg No's: 18891 A/1 Through to 5.
Ordnance Survey Plan Data.

NOTES

Building not accessed to assess internal configuration - room uses assumed.

Site Plan

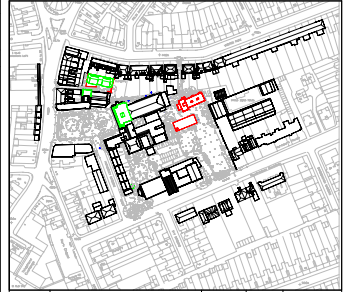

| REV | Description | Drawn | Chkd | Date |
|-----|-------------|-------|------|------|
| | | | | |




Delva Patman Associates
2 Henrietta Street London WC2E 8PS
Tel: 020 7240 6004 Fax: 020 7240 7658
E-mail: info@delvapatman.co.uk
Chartered Surveyors & Design Consultants

TITLE:
HORNSEY TOWN HALL
LONDON
-
DAYLIGHT / SUNLIGHT ANALYSIS


DRAWING:
28 - 32 The Broadway
Daylight / Sunlight Analysis
Key Window Locations
-
-
-

| | |
|------------------|---------|
| DRAWN: DW | JOB NO: |
| SCALE: NTS | 09219 |
| DATE: 22/01/2010 | REV: |

| | | | |
|---------|---------|------|---|
| DWG NO: | LOC/811 | REV: | - |
|---------|---------|------|---|

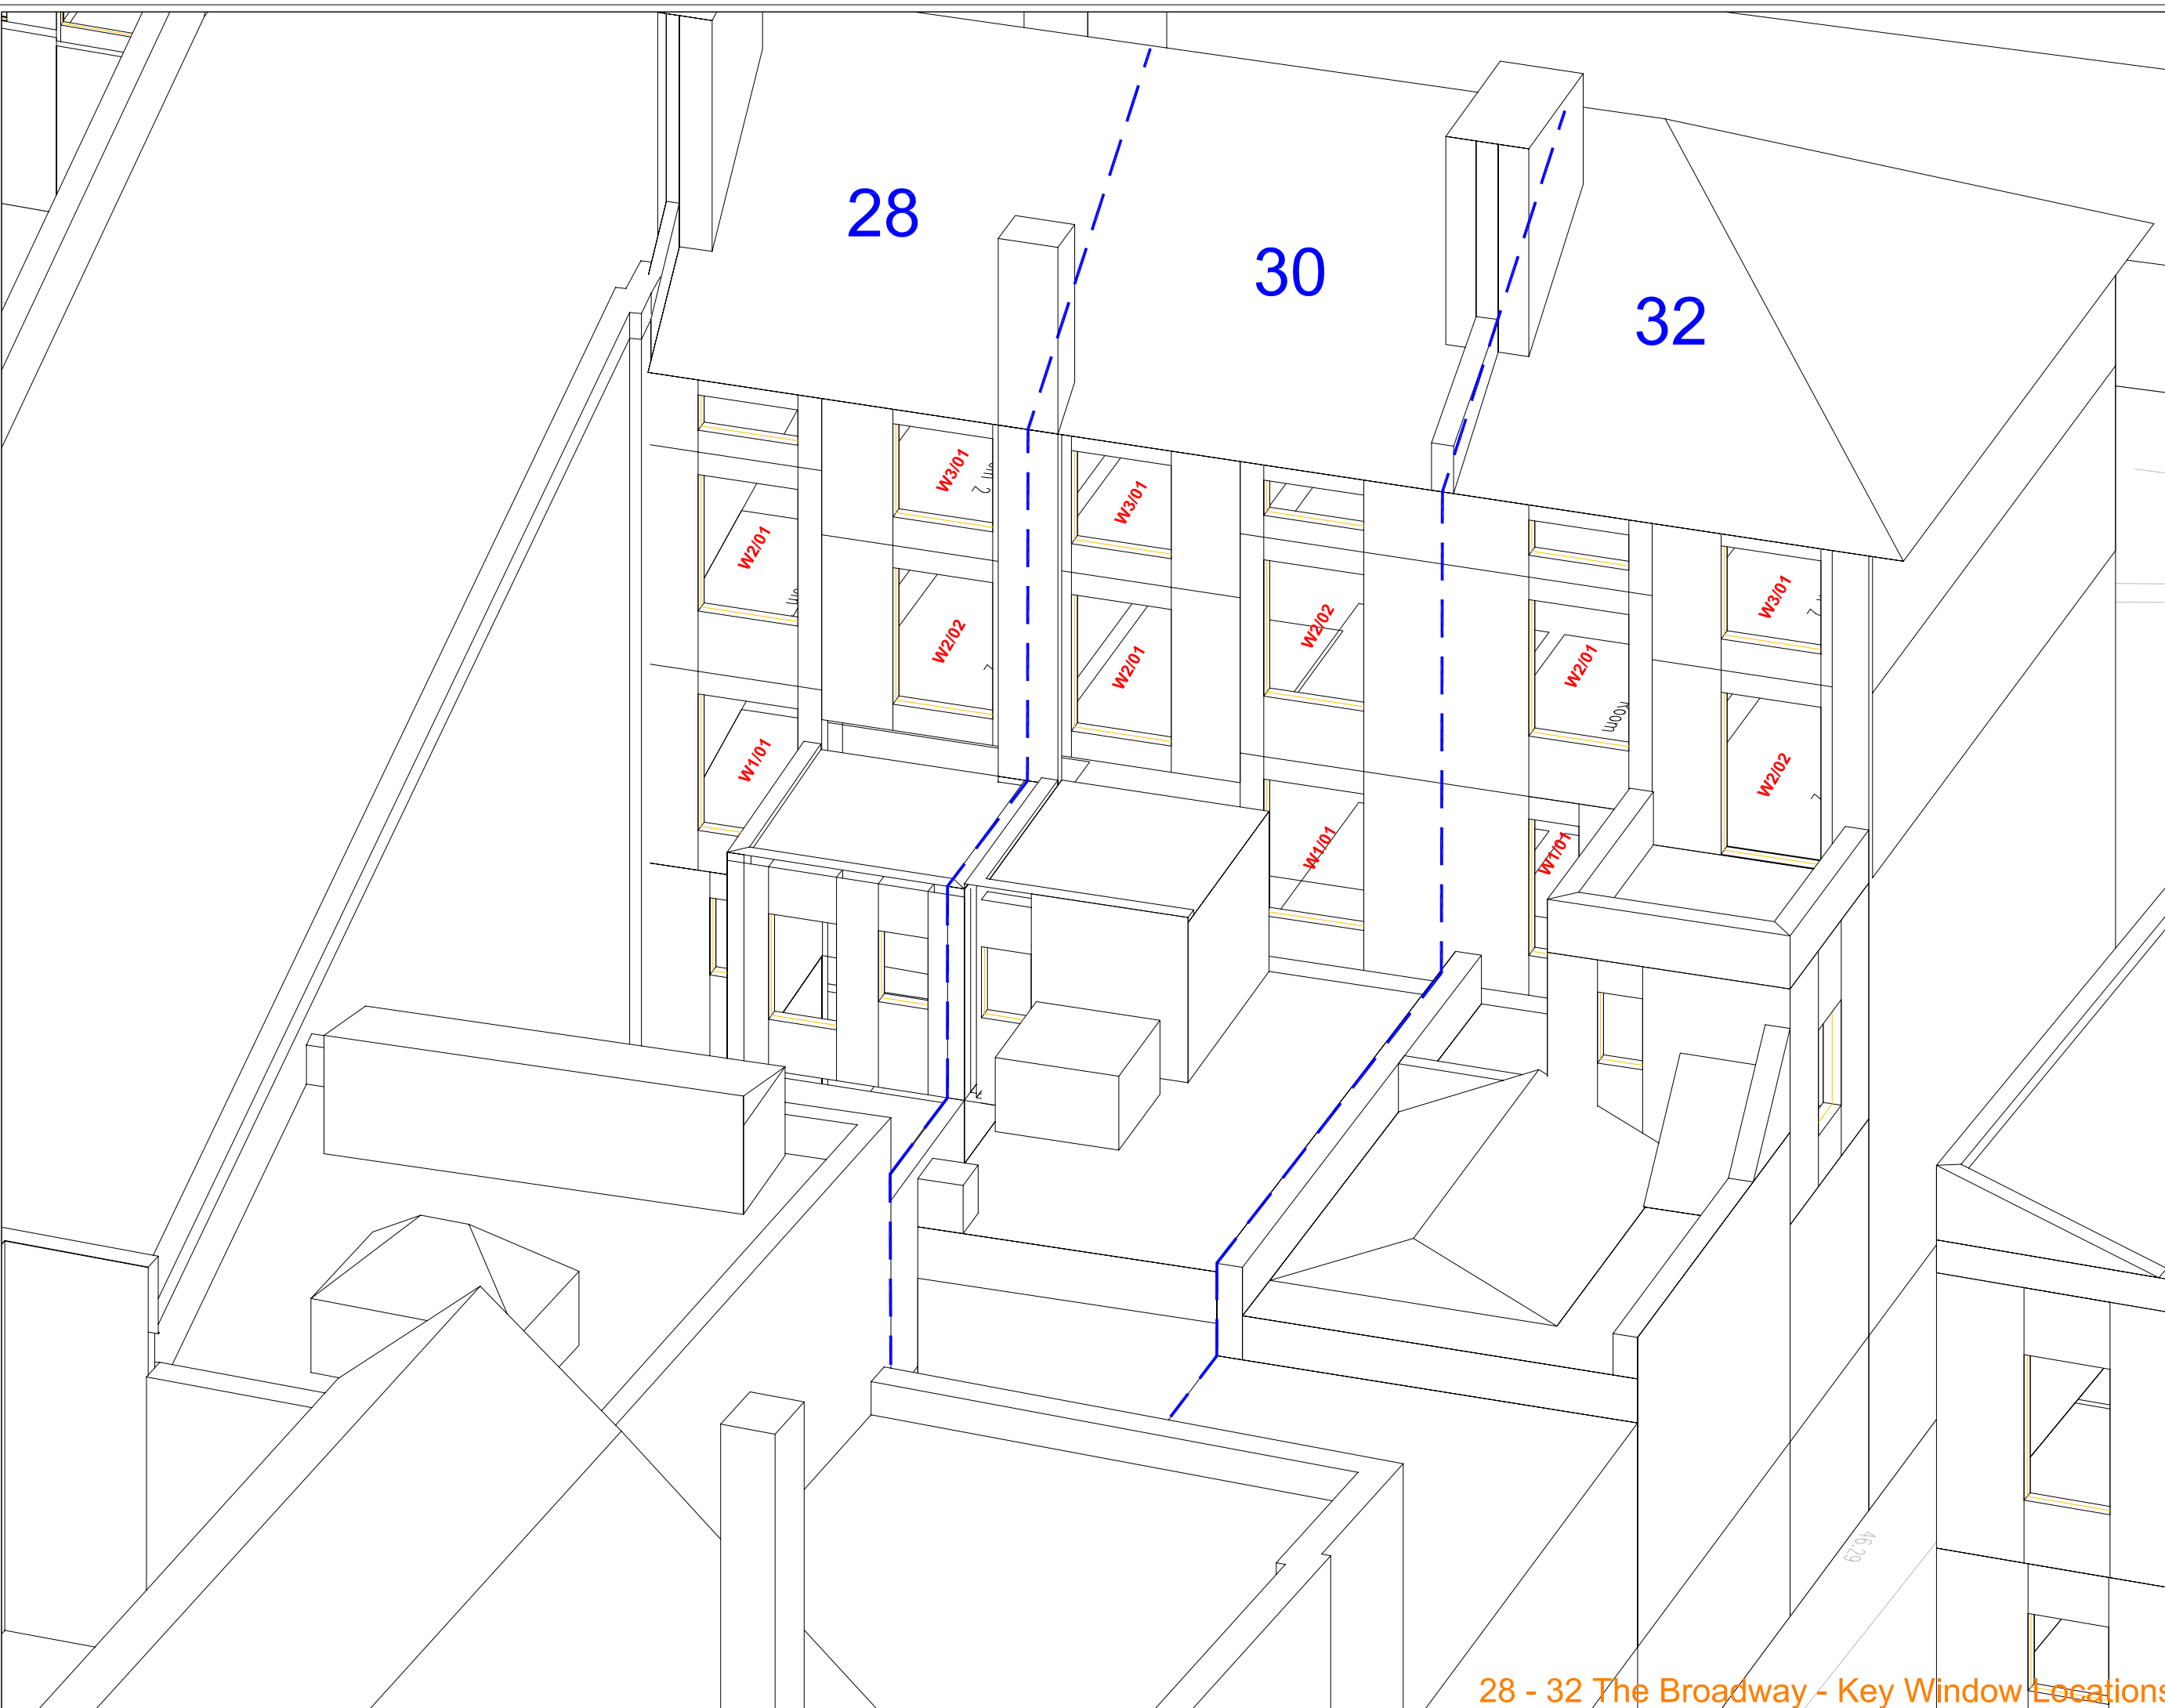

28 - 32 The Broadway - Key Window Locations

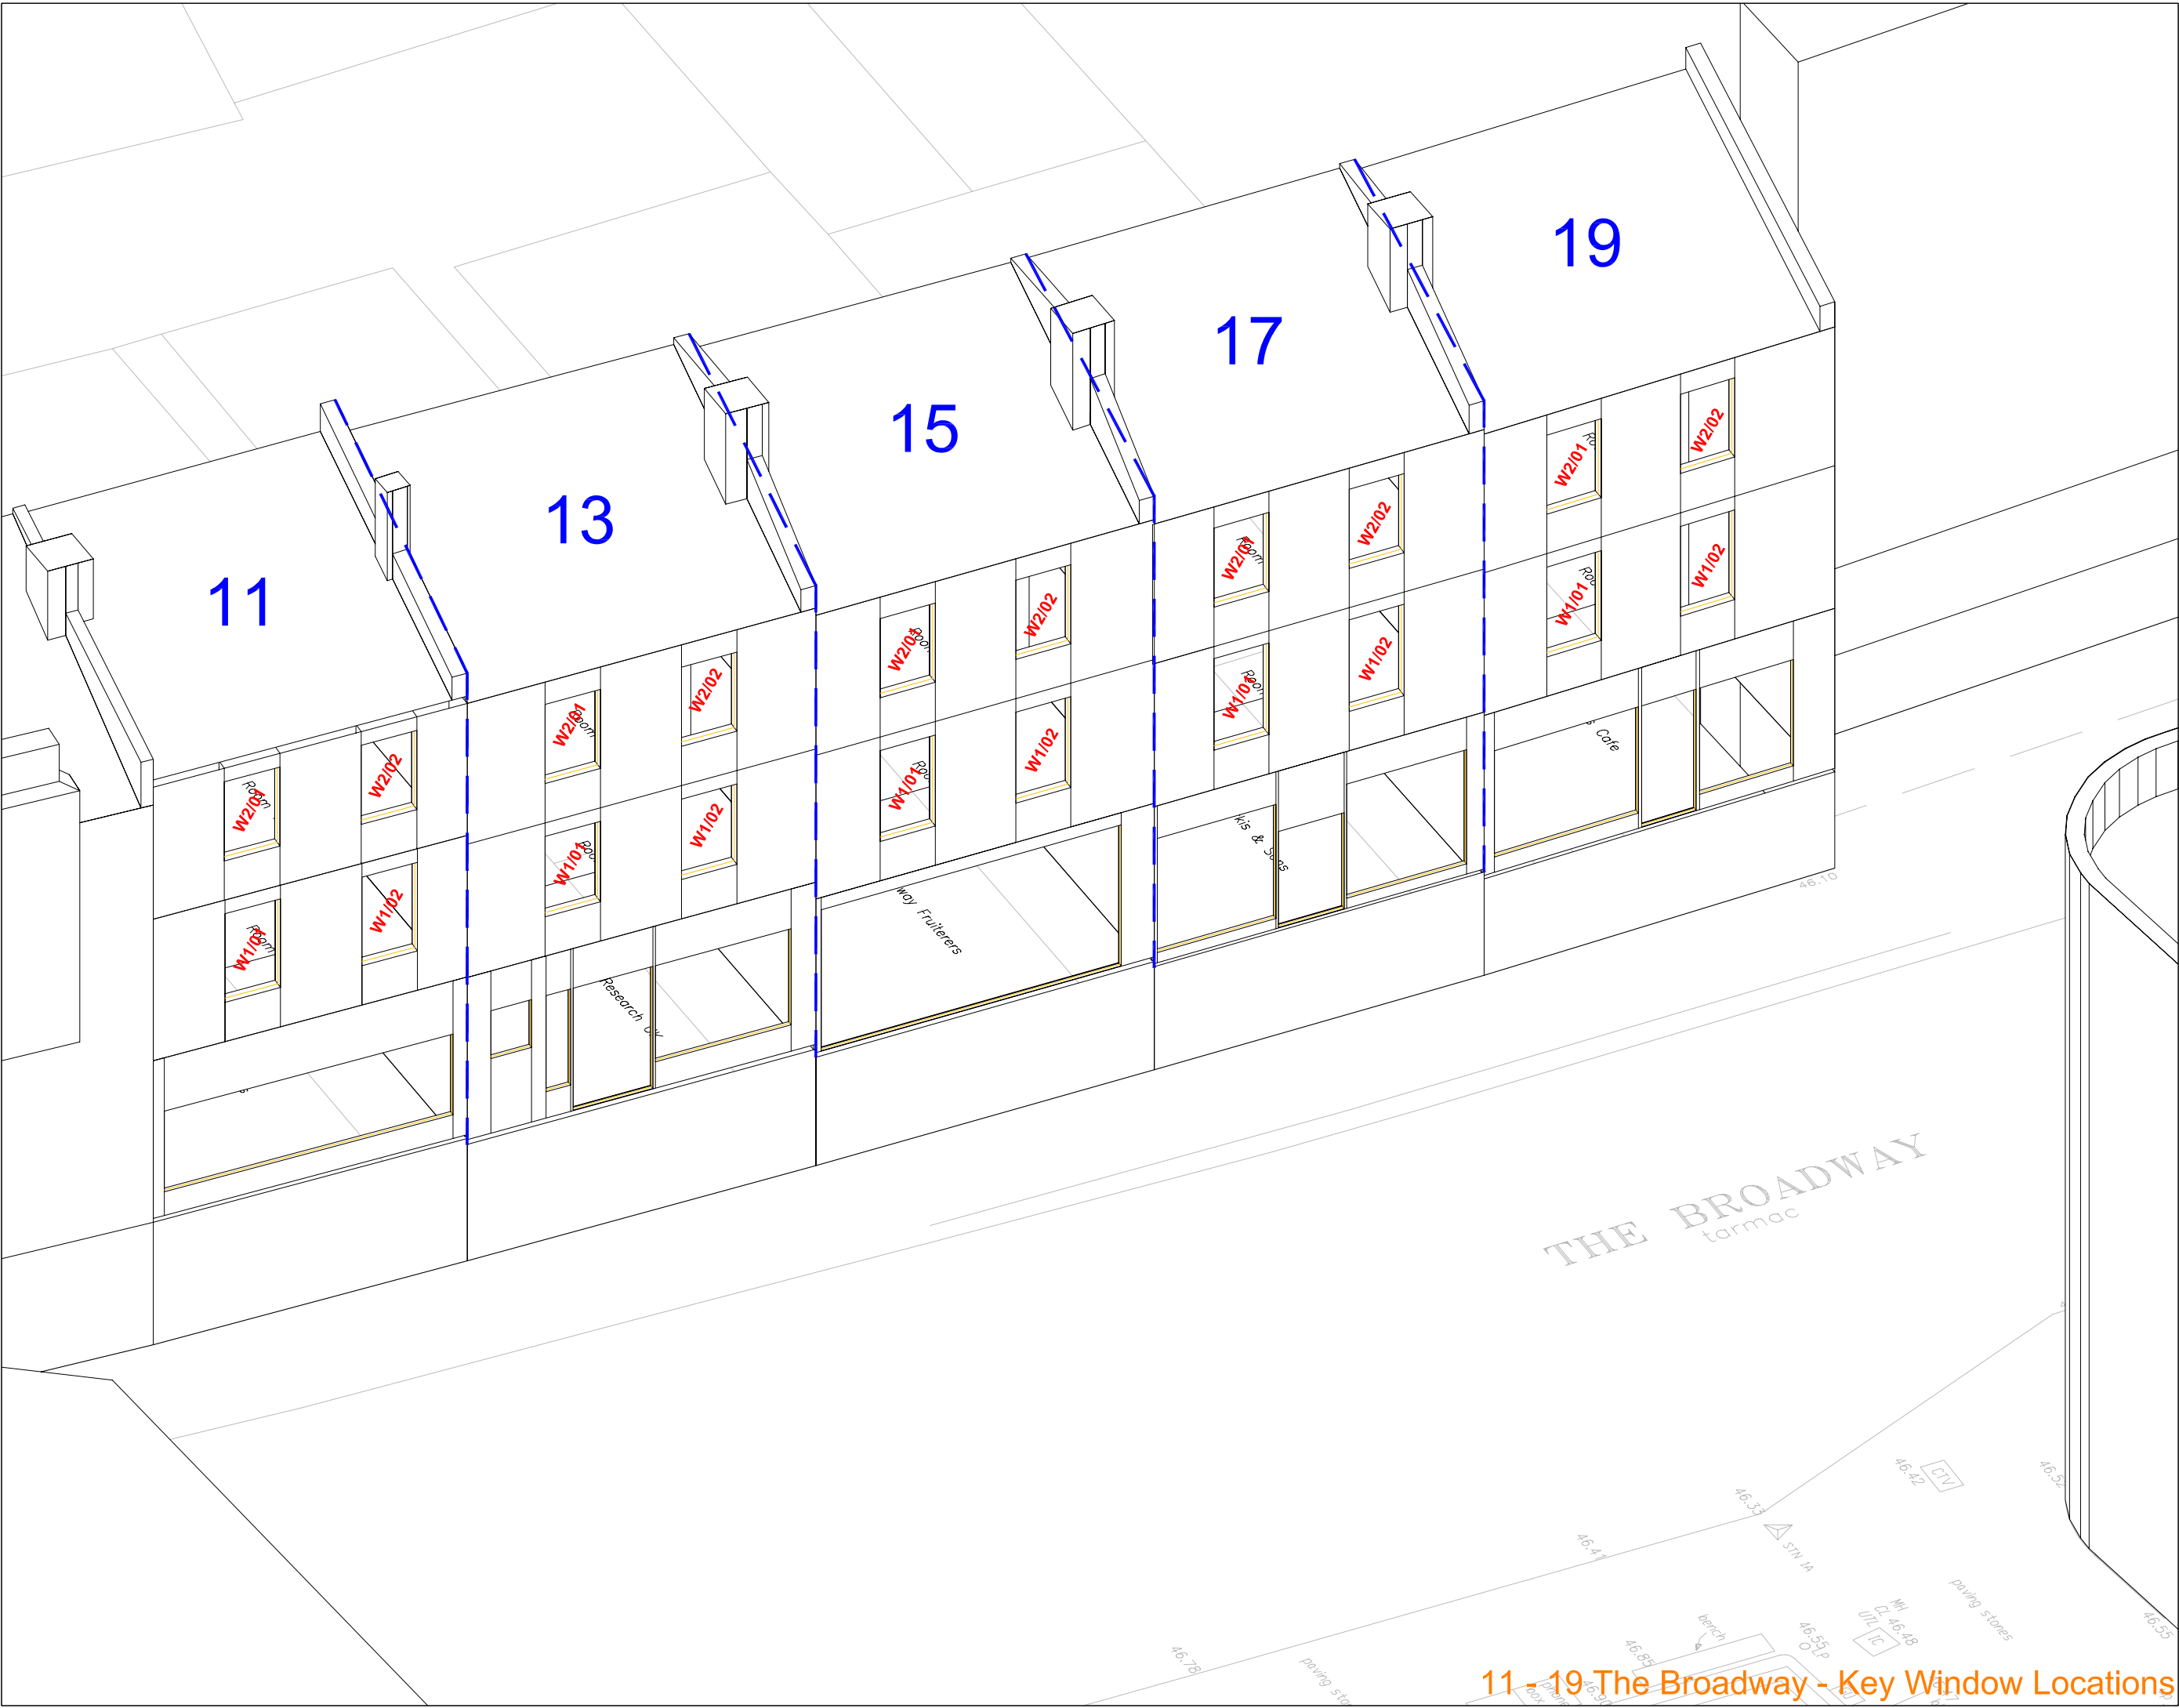

N
Indicative

NO DIMENSIONS TO BE SCALED FROM THIS DRAWING:

| | |
|-------------|-----------------------------------|
| Existing | Window Tested Daylight only |
| Proposed | Window Tested Daylight & Sunlight |
| Surrounding | |

W1/08
W1/08

SOURCE DATA


Drawings Used:
Existing and surrounding buildings:
CADPLAN Surveyors:
Dwg No's: 4606_01 Through to 48.

On Centre Surveys:
Dwg No's: 18891 A/1 Through to 5.

Ordnance Survey Plan Data.

NOTES

Building not accessed to assess internal configuration - room uses assumed.

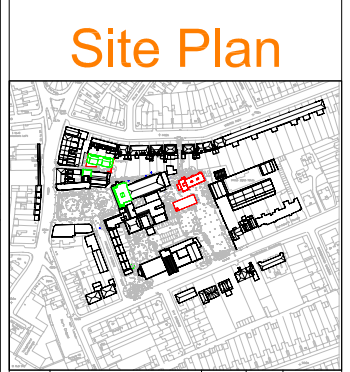

| REV | Description | Drawn | Chkd | Date |
|-----|-------------|-------|------|------|
| | | | | |

Delva Patman Associates
2 Henrietta Street London WC2E 8PS
Tel: 020 7240 6004 Fax: 020 7240 7658
E-mail: info@delvapatman.co.uk
Chartered Surveyors & Design Consultants

TITLE:
HORNSEY TOWN HALL
LONDON
-
-
DAYLIGHT / SUNLIGHT ANALYSIS

DRAWING:
11 - 19 The Broadway
Daylight / Sunlight Analysis
Key Window Locations
-
-
-

| | |
|------------------|---------|
| DRAWN: DW | JOB NO: |
| SCALE: NTS | 09219 |
| DATE: 22/01/2010 | REV: - |
| DWG NO: LOC/812 | |

11 - 19 The Broadway - Key Window Locations

NO DIMENSIONS TO BE SCALED FROM THIS DRAWING:

| | |
|--|---|
| ■ Existing | W1/08 Window Tested Daylight only |
| ■ Proposed | W1/08 Window Tested Daylight & Sunlight |
| ■ Surrounding | |

SOURCE DATA


Drawings Used:
 Existing and surrounding buildings:
 CADPLAN Surveyors:
 Dwg No's: 4606_01 Through to 48,
 On Centre Surveys:
 Dwg No's: 18891 A/1 Through to 5,
 Ordnance Survey Plan Data.

NOTES

Building not accessed to assess internal configuration - room uses assumed.

Site Plan

| REV | Description | Drawn | Chkd | Date |
|-----|-------------|-------|------|------|
| | | | | |
| | | | | |
| | | | | |

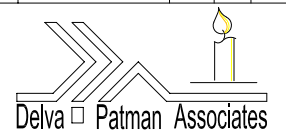


Delva Patman Associates
 2 Henrietta Street London WC2E 8PS
 Tel: 020 7240 6004 Fax: 020 7240 7658
 E-mail: info@delvapatman.co.uk
 Chartered Surveyors & Design Consultants

TITLE:
 HORNSEY TOWN HALL
 LONDON
 -
 DAYLIGHT / SUNLIGHT ANALYSIS

DRAWING:
 Proposed Building B & East Wing
 Daylight / Sunlight Analysis
 Key Window Locations
 -
 -
 -

| | |
|-----------------|---------|
| DRAWN: DW | JOB NO: |
| SCALE: NTS | 09219 |
| DATE: 1/3/2010 | |
| DWG NO: LOC/813 | REV: - |

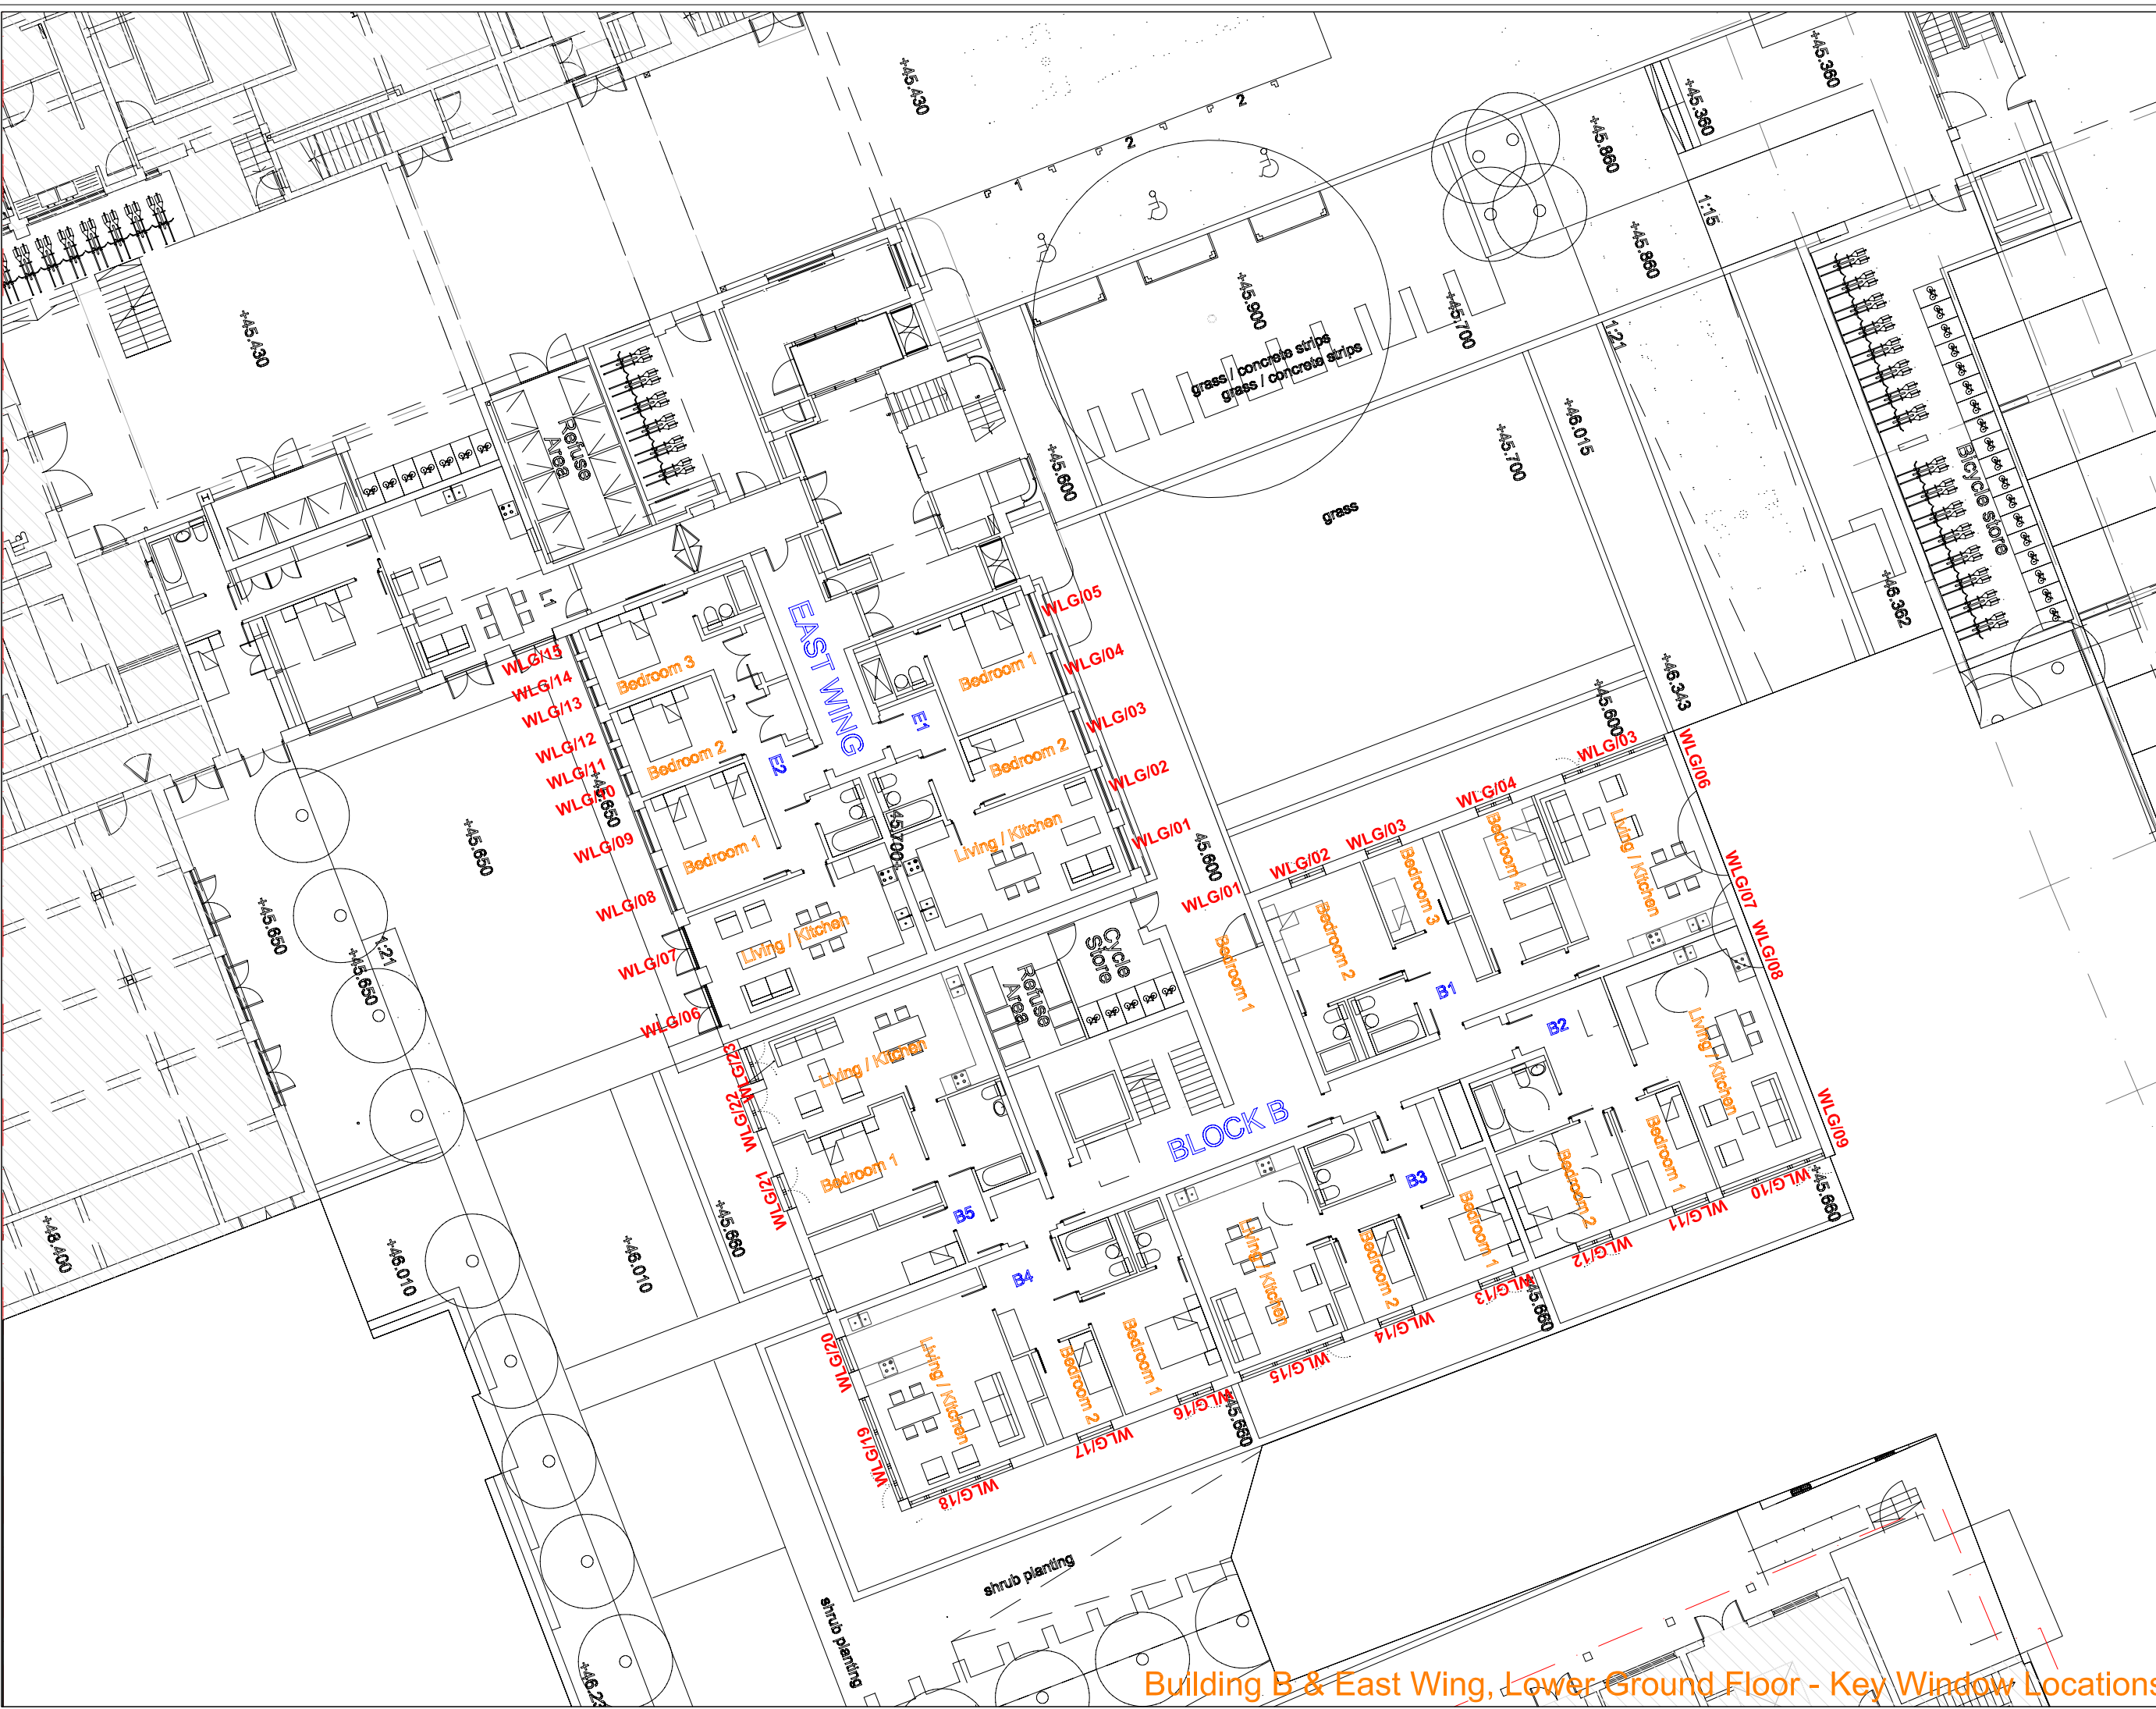

Building B & East Wing, Lower Ground Floor - Key Window Locations

NO DIMENSIONS TO BE SCALED FROM THIS DRAWING:

| | |
|--|---|
| ■ Existing | W1/08 Window Tested Daylight only |
| ■ Proposed | W1/08 Window Tested Daylight & Sunlight |
| ■ Surrounding | |

SOURCE DATA

Drawings Used:
Existing and surrounding buildings:
CADPLAN Surveyors:
Dwg No's: 4606_01 Through to 48.


On Centre Surveys:
Dwg No's: 18891 A/1 Through to 5.

Ordnance Survey Plan Data.

NOTES

Building not accessed to assess internal configuration - room uses assumed.

Site Plan

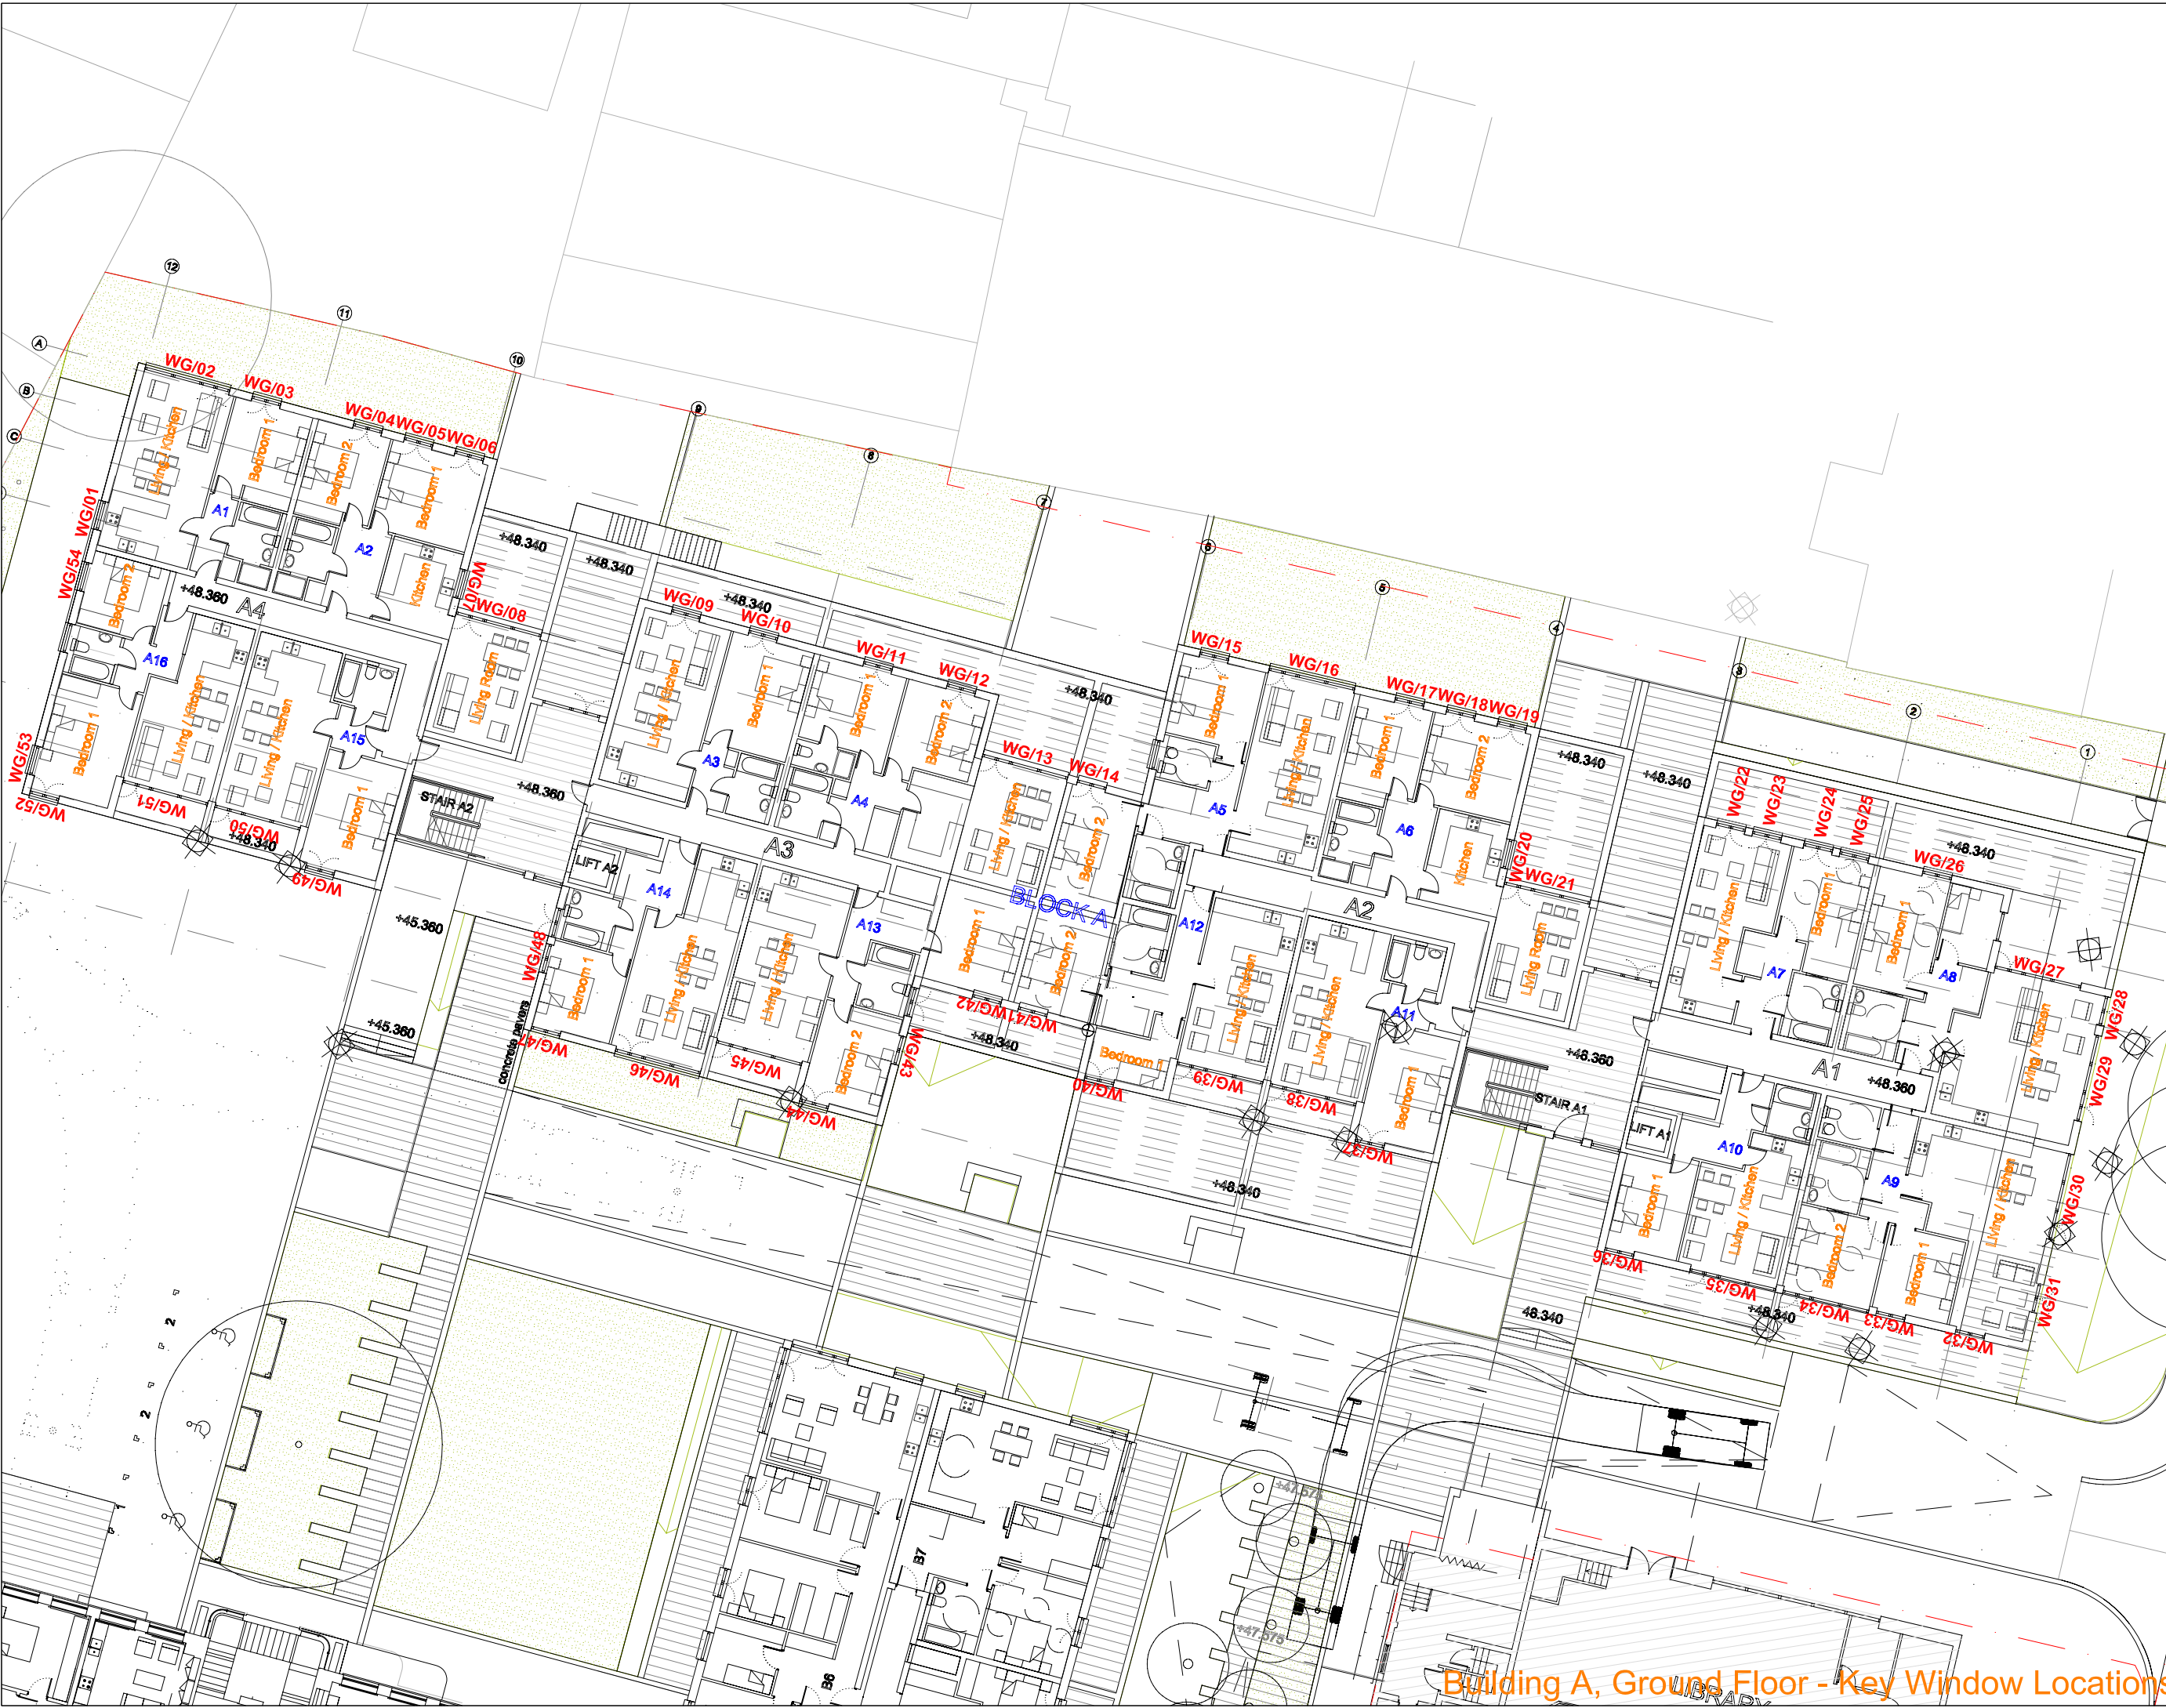

| REV | Description | Drawn | Chkd | Date |
|-----|-------------|-------|------|------|
| | | | | |

Delva Patman Associates
2 Henrietta Street London WC2E 8PS
Tel: 020 7240 6004 Fax: 020 7240 7658
E-mail: info@delvapatman.co.uk
Chartered Surveyors & Design Consultants

TITLE:
HORNSEY TOWN HALL
LONDON
-
DAYLIGHT / SUNLIGHT ANALYSIS

DRAWING:
Proposed Building A, Ground Floor
Daylight / Sunlight Analysis
Key Window Locations
-
-
-

| | |
|----------------|--------------|
| DRAWN: DW | JOB NO: |
| SCALE: NTS | 09219 |
| DATE: 1/3/2010 | |
| DWG NO: | REV: |
| LOC/814 | - |

Building A, Ground Floor - Key Window Locations

N
Indicative
NO DIMENSIONS TO BE SCALED
FROM THIS DRAWING:

| | | | |
|--|-------------|---|---|
| | Existing | W1/08 W1/08 | Window Tested Daylight only |
| | Proposed | | Window Tested Daylight & Sunlight |
| | Surrounding | | |

SOURCE DATA

Drawings Used:
Existing and surrounding buildings:
CADPLAN Surveyors:
Dwg No's: 4606_01 Through to 48.
On Centre Surveys:
Dwg No's: 18891 A/1 Through to 5.
Ordnance Survey Plan Data.

NOTES

Internal configuration based on 1950's New Sanitary Fittings Drawings. Provided by Capita Symonds.

Site Plan



| REV | Description | Drawn | Chkd | Date |
|-----|-------------|-------|------|------|
| | | | | |



Delva Patman Associates
 2 Henrietta Street London WC2E 8PS
 Tel: 020 7240 6004 Fax: 020 7240 7658
 E-mail: info@delvapatman.co.uk
 Chartered Surveyors & Design Consultants

TITLE:
 HORNSEY TOWN HALL
 LONDON
 -
 -
 DAYLIGHT / SUNLIGHT ANALYSIS

DRAWING:
 Proposed Mews Buildings and Broadway Annexe
 Daylight / Sunlight Analysis
 Key Window Locations
 -
 -
 -

| | |
|-----------------|---------|
| DRAWN: DW | JOB NO: |
| SCALE: NTS | 09219 |
| DATE: 1/3/2010 | |
| DWG NO: LOC/815 | REV: - |

Mews Building (Ground Floor), Broadway Annexe (First Floor) - Key Window Locations