

Appendix A
Site Layout Plan

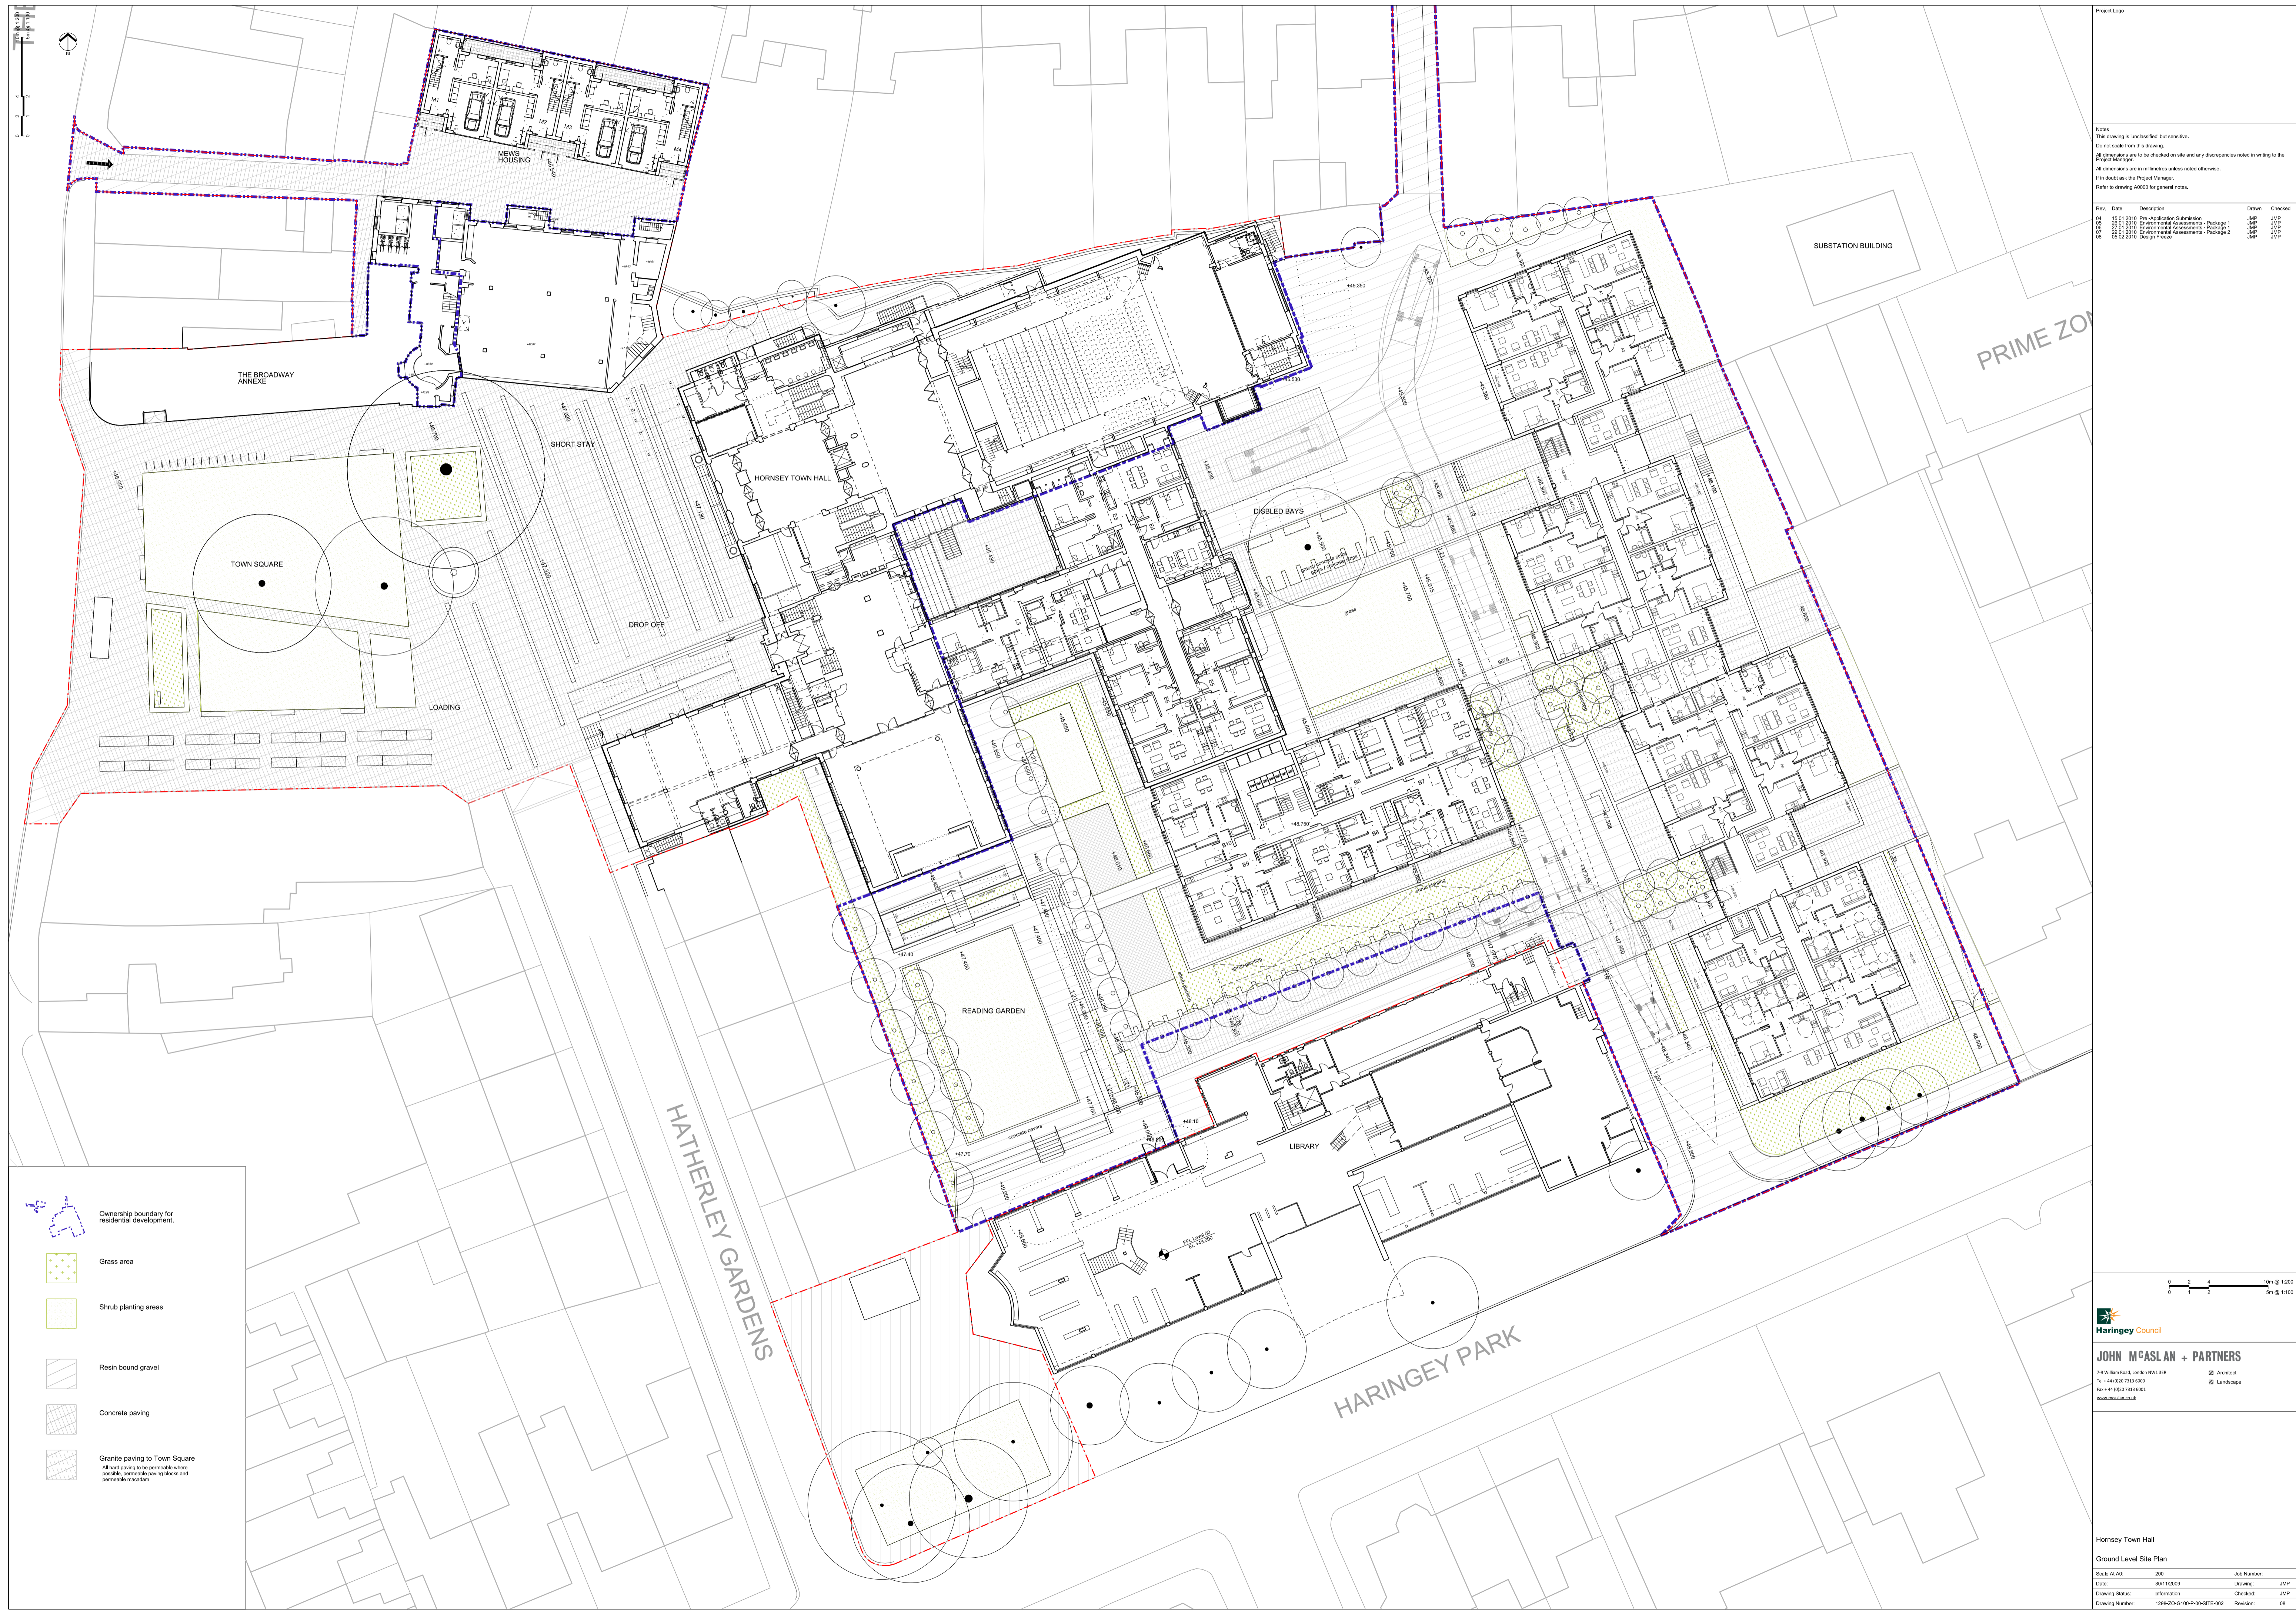

Ownership boundary for residential development.

Grass area

Shrub planting areas

Resin bound gravel


Concrete paving

Granite paving to Town Square
All hard paving to be permeable where possible, permeable paving blocks and permeable macadam

Project Logo

Notes:
This drawing is 'unclassified' but sensitive.
Do not scale from this drawing.
All dimensions are to be checked on site and any discrepancies noted in writing to the Project Manager.

Rev.	Date	Description	Drawn	Checked

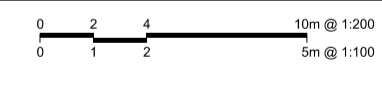

Haringey Council

JOHN MCASLAN + PARTNERS
Tel +44 (0)20 7313 6000
Fax +44 (0)20 7313 6001
www.jmcaslan.co.uk

Architect
Landscape

Hornsey Town Hall
Ground Level Site Plan

Scale: A1 A0:	200	Job Number:	
Date:	30/11/2009	Drawing:	JMP
Drawing Status:	Information	Checked:	JMP
Drawing Number:	12982D-0100-P-00-GITE-002	Revision:	08



Boundary delineating residential development boundary.


- Ground
- Grass area
- Shrub planting areas
Soft Landscape + 2.144m²
- Resin bound gravel
- Concrete paving
- Granite paving to Town Square
All hard paving to be permeable where possible, permeable paving blocks and permeable macadam
Hard Landscape + 6.960m²

Project Logo

Notes:
This drawing is 'unclassified' but sensitive.
Do not scale from this drawing.
All dimensions are to be checked on site and any discrepancies noted in writing to the Project Manager.
If it does not suit the Project Manager, refer to drawing A000 for general notes.

Rev.	Date	Description	Drawn	Checked
01	12 11 03	Annotation shown	JMP	JMP
02	15 01 10	Plan + Annotation Submission	JMP	JMP
03	26 01 10	Environmental Assessments - Package 1	JMP	JMP
04	29 02 10	Environmental Assessments - Package 2	JMP	JMP
05	10 03 10	Design Issues	JMP	JMP
06	10 03 10	Revised Plant Room - Lower Ground	JMP	JMP

PRIME ZONE

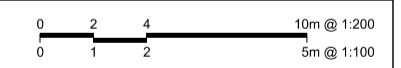

Haringey Council

JOHN McASLAN + PARTNERS
 7-9 Wilton Road, London N9 3JH
 Tel +44 (0)20 7313 6000
 Fax +44 (0)20 7313 6001
 www.jmcp.co.uk

Architect
 Landscape

Hornsey Town Hall
 Lower Ground Level Site Plan

Scale: A1: 200 Job Number:
 Date: 30/11/2009 Drawing: JMP
 Drawing Status: Information Checked: JMP
 Drawing Number: 12982D-0100-P-BTE-001 Revision: 08