

Appendix Q

~~XXXXX~~ Swept path analysis assessment


NOTE THE PROPERTY OF THIS DRAWING AND DESIGN IS VESTED IN CAPITA SYMONDS LIMITED AND MUST NOT BE COPIED OR REPRODUCED IN ANY WAY WITHOUT THEIR WRITTEN CONSENT

10mm
0
-10mm


CAD FILE NAME : F:\CS 26506\DRAWINGS\T_036A.DWG
CTB FILE NAME : ZDTLCLR-A3
PLOTTED DATE : 11-Mar-2010

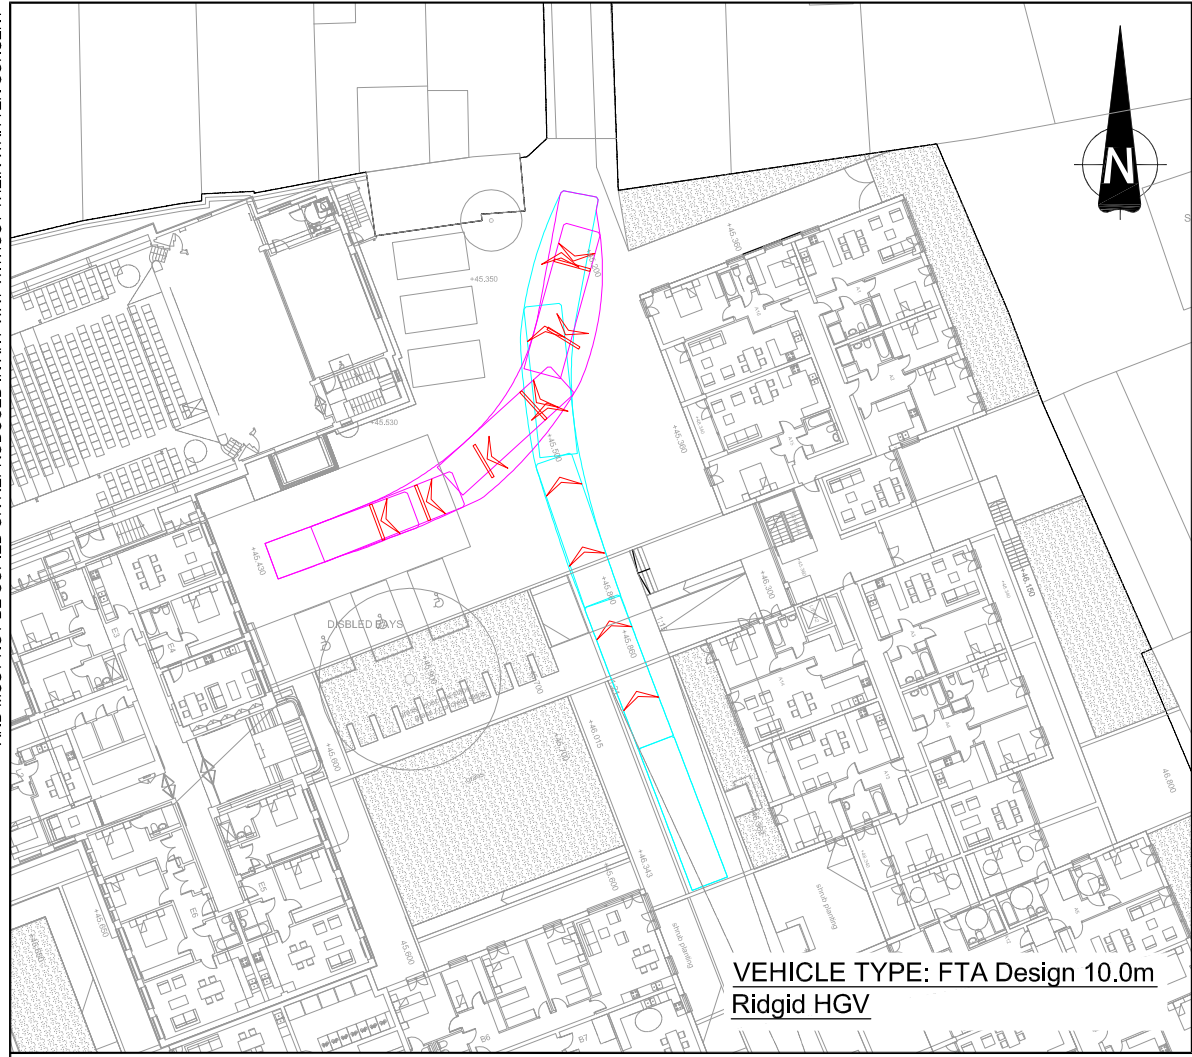


VEHICLE TYPE: FTA Design 10.0m
Ridgid HGV

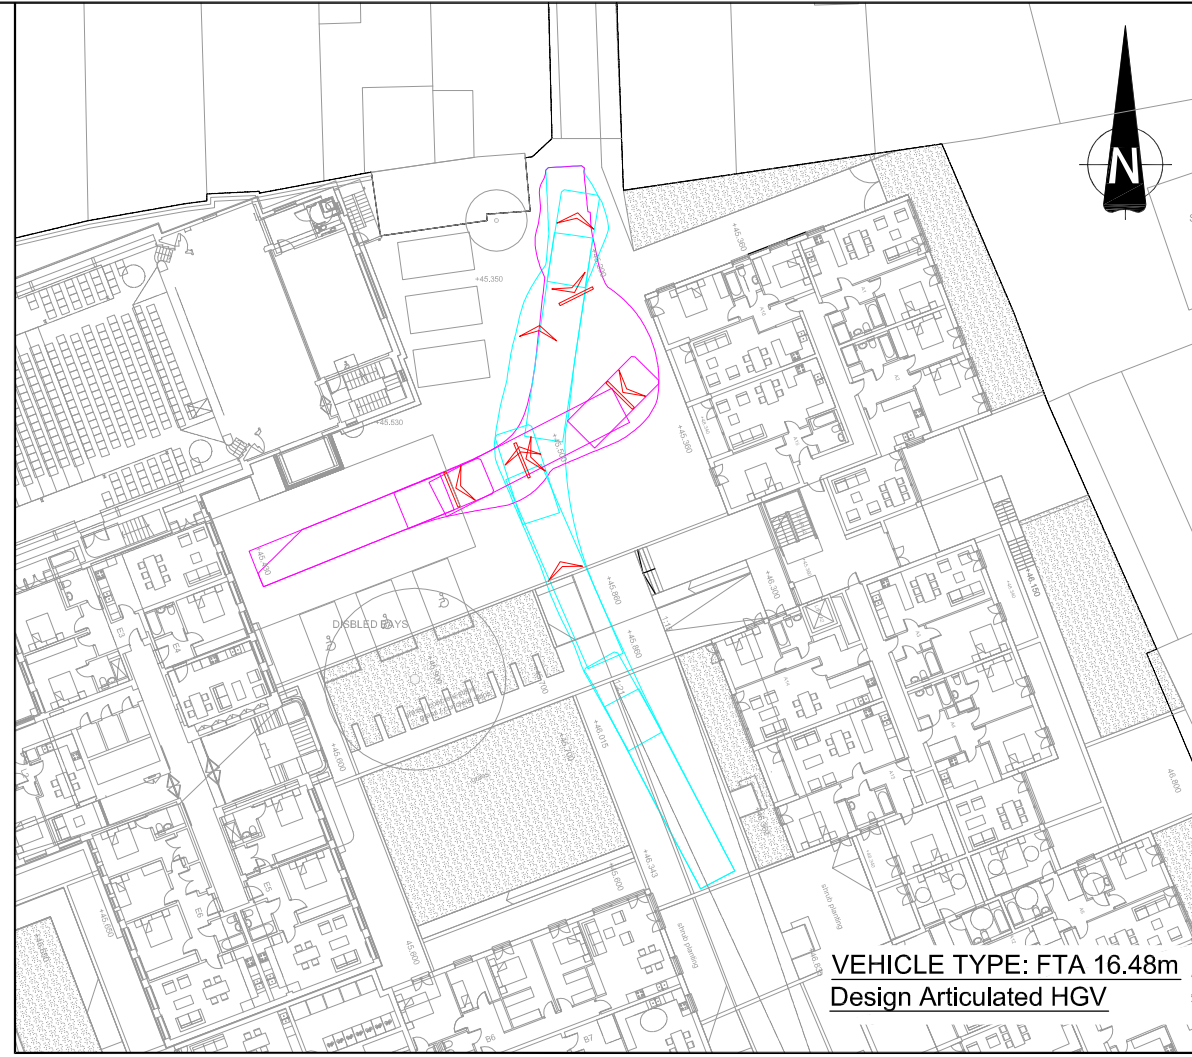

VEHICLE TYPE: FTA 16.48m
Design Articulated HGV

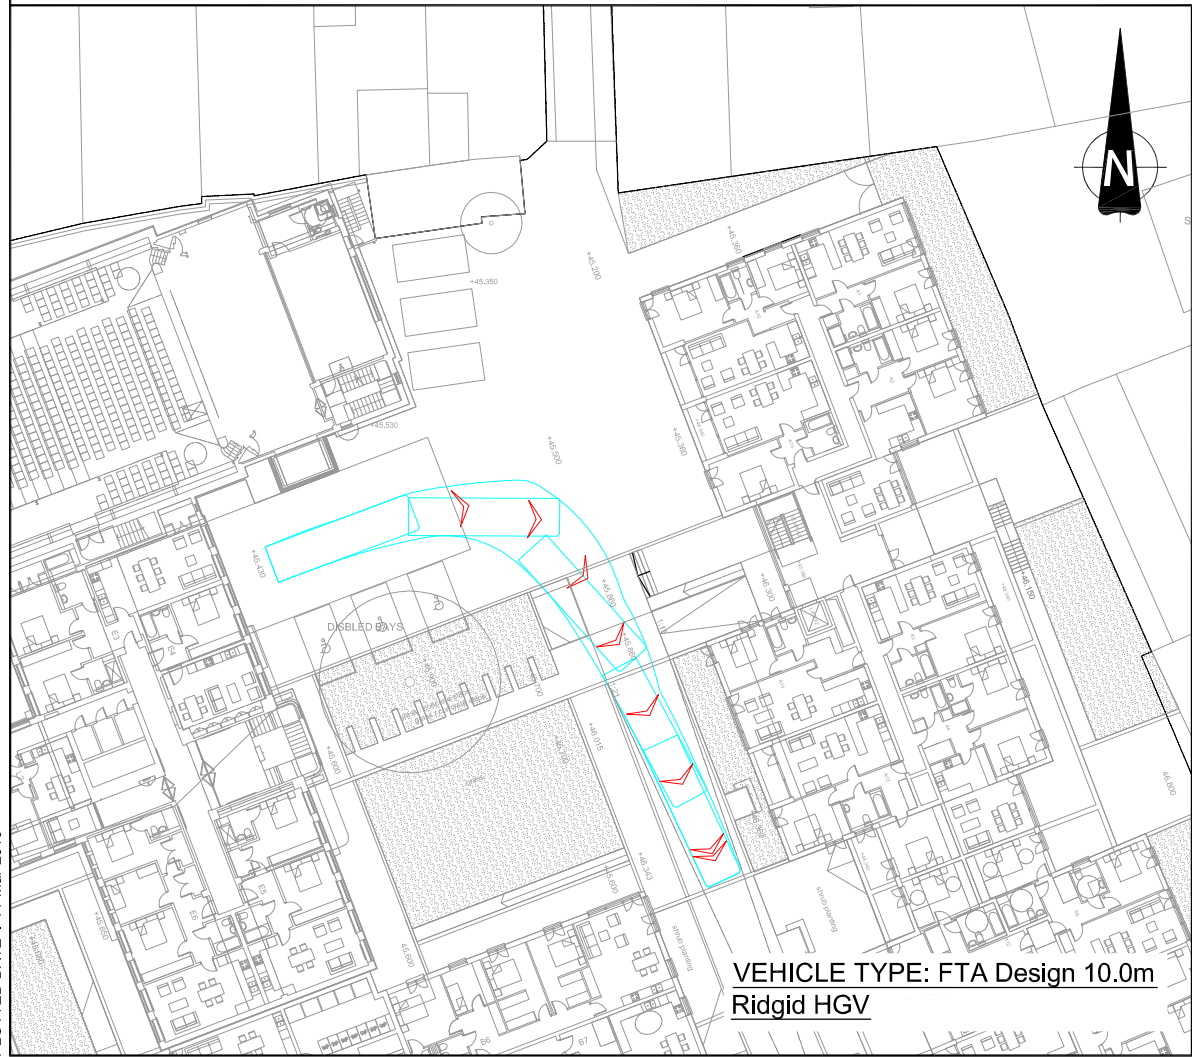


VEHICLE TYPE: FTA Design 10.0m
Ridgid HGV

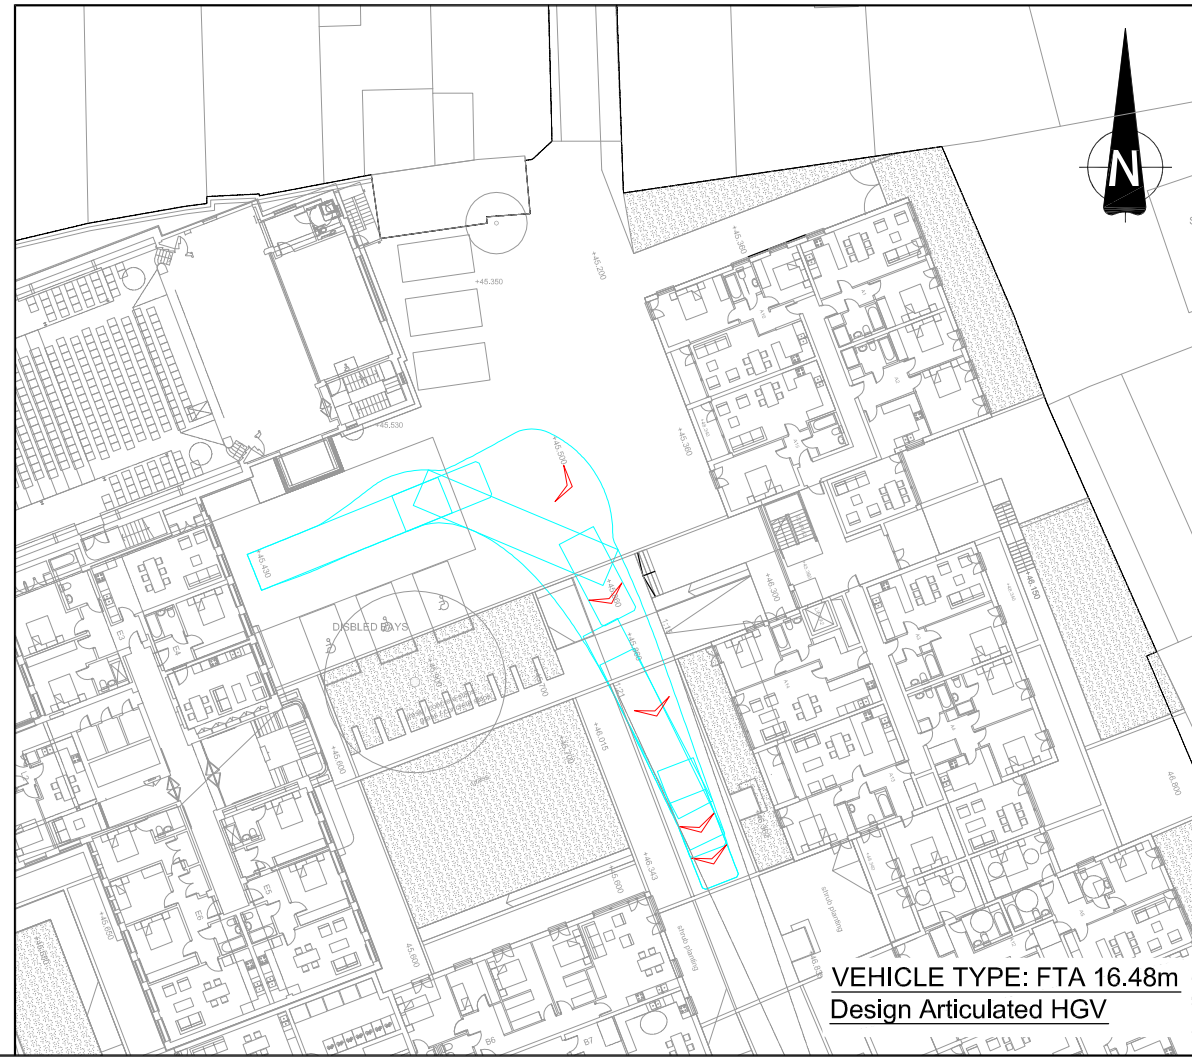


VEHICLE TYPE: FTA 16.48m
Design Articulated HGV

NOTES

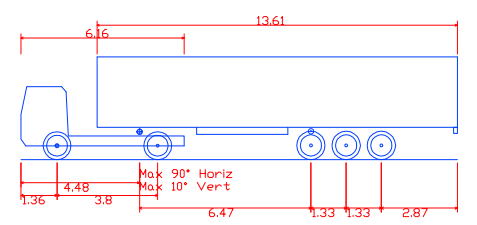

FTA Design Articulated Vehicle (1998)
Overall Length 16.480m
Overall Width 6.550m
Overall Body Height 3.870m
Min Body Ground Clearance 0.515m
Max Track Width 2.470m
Lock to Lock Time 3.00 sec
Kerb to Kerb Turning Radius 6.550m

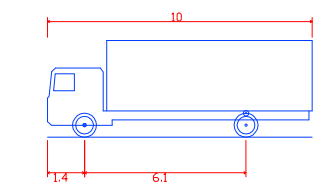

FTA Design HG Ridgid Vehicle (1998)
Overall Length 10.000m
Overall Width 2.500m
Overall Body Height 3.645m
Min Body Ground Clearance 0.440m
Track Width 2.470m
Lock to Lock Time 3.00 sec
Kerb to Kerb Turning Radius 11.000m

A	LAYOUT UPDATED	-	TC	CG	-	11/03/10
REV		DE	DR	CH	PA	DATE
DESIGNED BY	-	DRAWN BY	TC	CHECKED BY	CG	PASSED BY
DATE	-	DATE	25/02/10	DATE	25/02/10	DATE
SCALES @ A3 SIZE				ISSUE STATUS		
1:500				PRELIMINARY		

HORNSEY TOWN HALL

SWEPT PATH ANALYSIS
OF HORNSEY TOWN HALL
SERVICING AREA


LONDON BOROUGH
OF HARINGEY

CAPITA SYMONDS
DEVELOPMENT TRANSPORT AND INFRASTRUCTURE
Capita Symonds Limited
86 Fetter Lane, London EC4A 1EN
Tel: +44 (0)20 7870 9300 Fax: +44 (0)20 7870 9399

DRAWING NUMBER	REV.
CS26506/T/036	A


NOTE THE PROPERTY OF THIS DRAWING AND DESIGN IS VESTED IN CAPITA SYMONDS LIMITED AND MUST NOT BE COPIED OR REPRODUCED IN ANY WAY WITHOUT THEIR WRITTEN CONSENT

10mm
0
-10mm

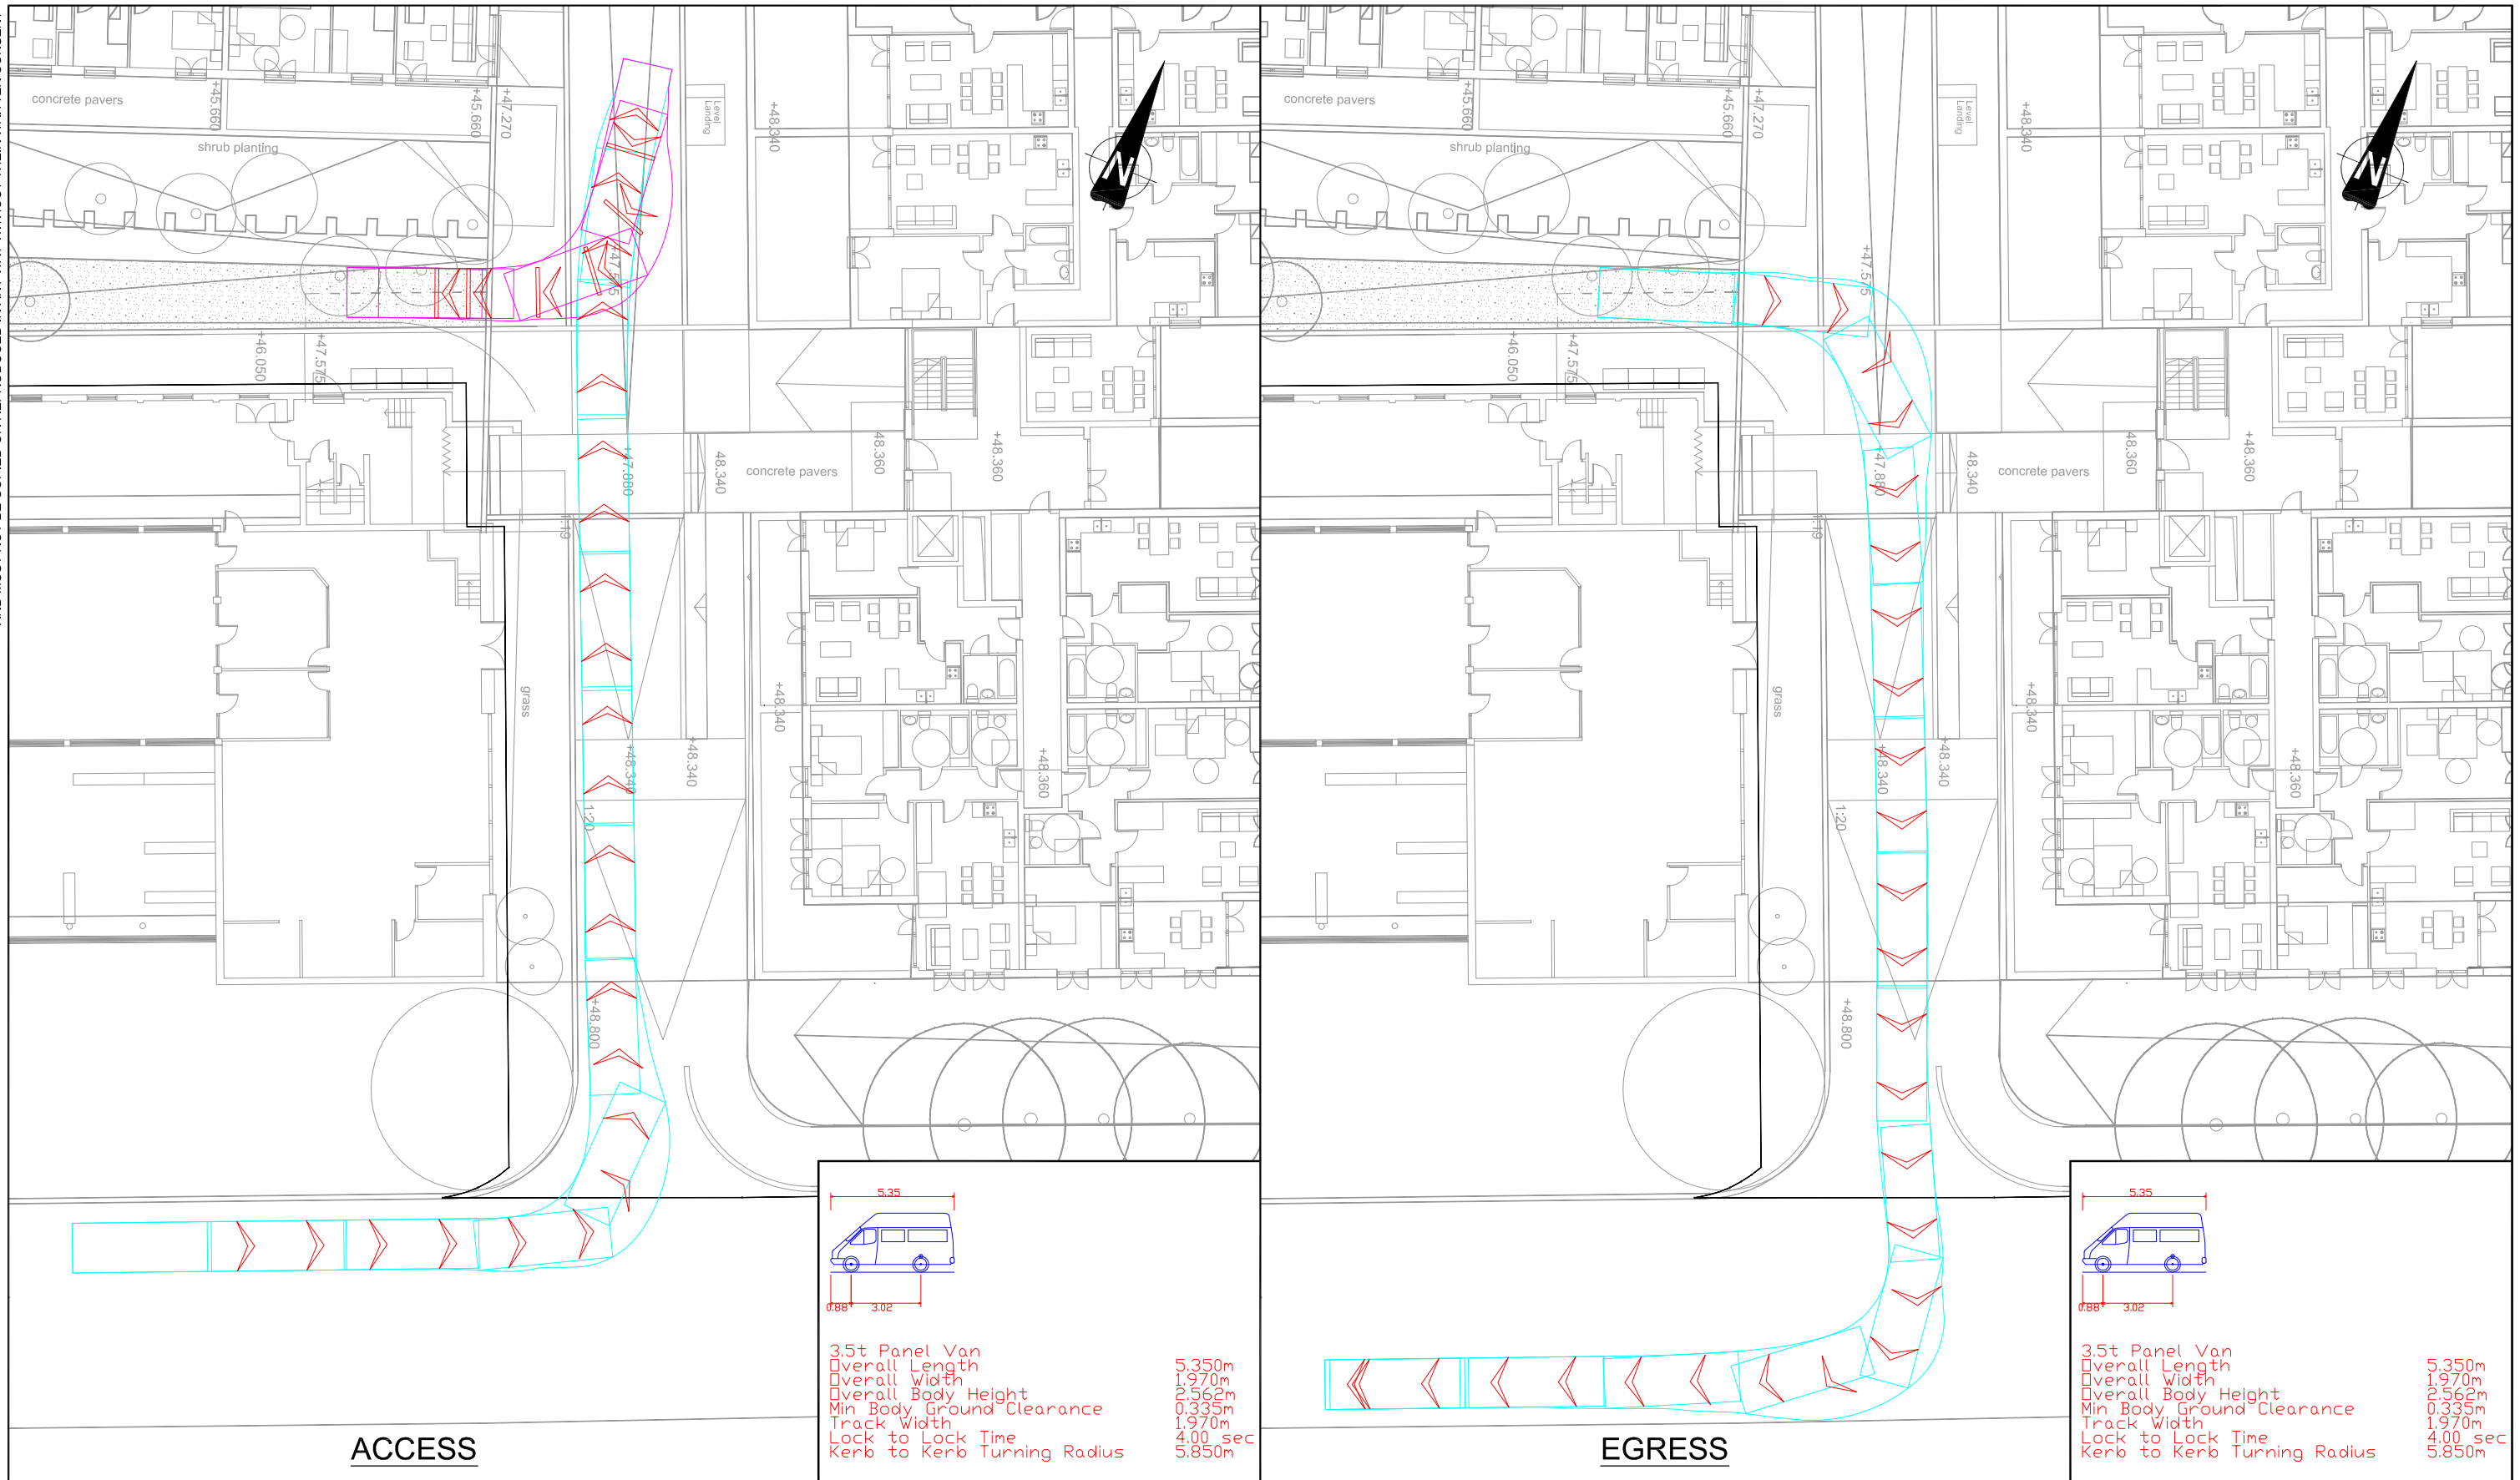


ACCESS

EGRESS

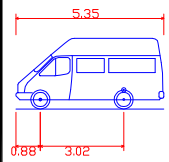

3.5t Panel Van
Overall Length 5.350m
Overall Width 1.970m
Overall Body Height 2.562m
Min Body Ground Clearance 0.335m
Track Width 1.970m
Lock to Lock Time 4.00 sec
Kerb to Kerb Turning Radius 5.850m

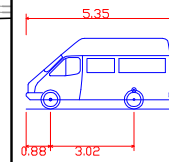

3.5t Panel Van
Overall Length 5.350m
Overall Width 1.970m
Overall Body Height 2.562m
Min Body Ground Clearance 0.335m
Track Width 1.970m
Lock to Lock Time 4.00 sec
Kerb to Kerb Turning Radius 5.850m

NOTES

REV	DE	DR	CH	PA	DATE

HORNSEY TOWN HALL

LONDON BOROUGH OF HARINGEY

SWEPT PATH ANALYSIS OF 3.5t PANEL VAN

CAPITA SYMONDS
DEVELOPMENT TRANSPORT AND INFRASTRUCTURE

Capita Symonds Limited
86 Fetter Lane, London EC4A 1EN
Tel: +44 (0)20 7870 9300 Fax: +44 (0)20 7870 9399

DESIGNED BY	DRAWN BY	CHECKED BY	PASSED BY	SCALES @ A3 SIZE	ISSUE STATUS	DRAWING NUMBER	REV.
-	TC	CG	-	1:250	PRELIMINARY	CS26506/T/034	-
DATE	DATE 24/02/10	DATE 24/02/10	DATE				

CAD FILE NAME : F:\CS 26506\DRAWINGS\T_034.DWG
CTB FILE NAME : ZDTLCLR-A3
PLOTTED DATE : 24-Feb-2010